



Additional Information

Landscape Plans and Photographs

Re.

Proposed retention planning application at:
123 Whitehall Road, Dublin 12
Plan Reg. Ref. SD22B/0335

September 2022

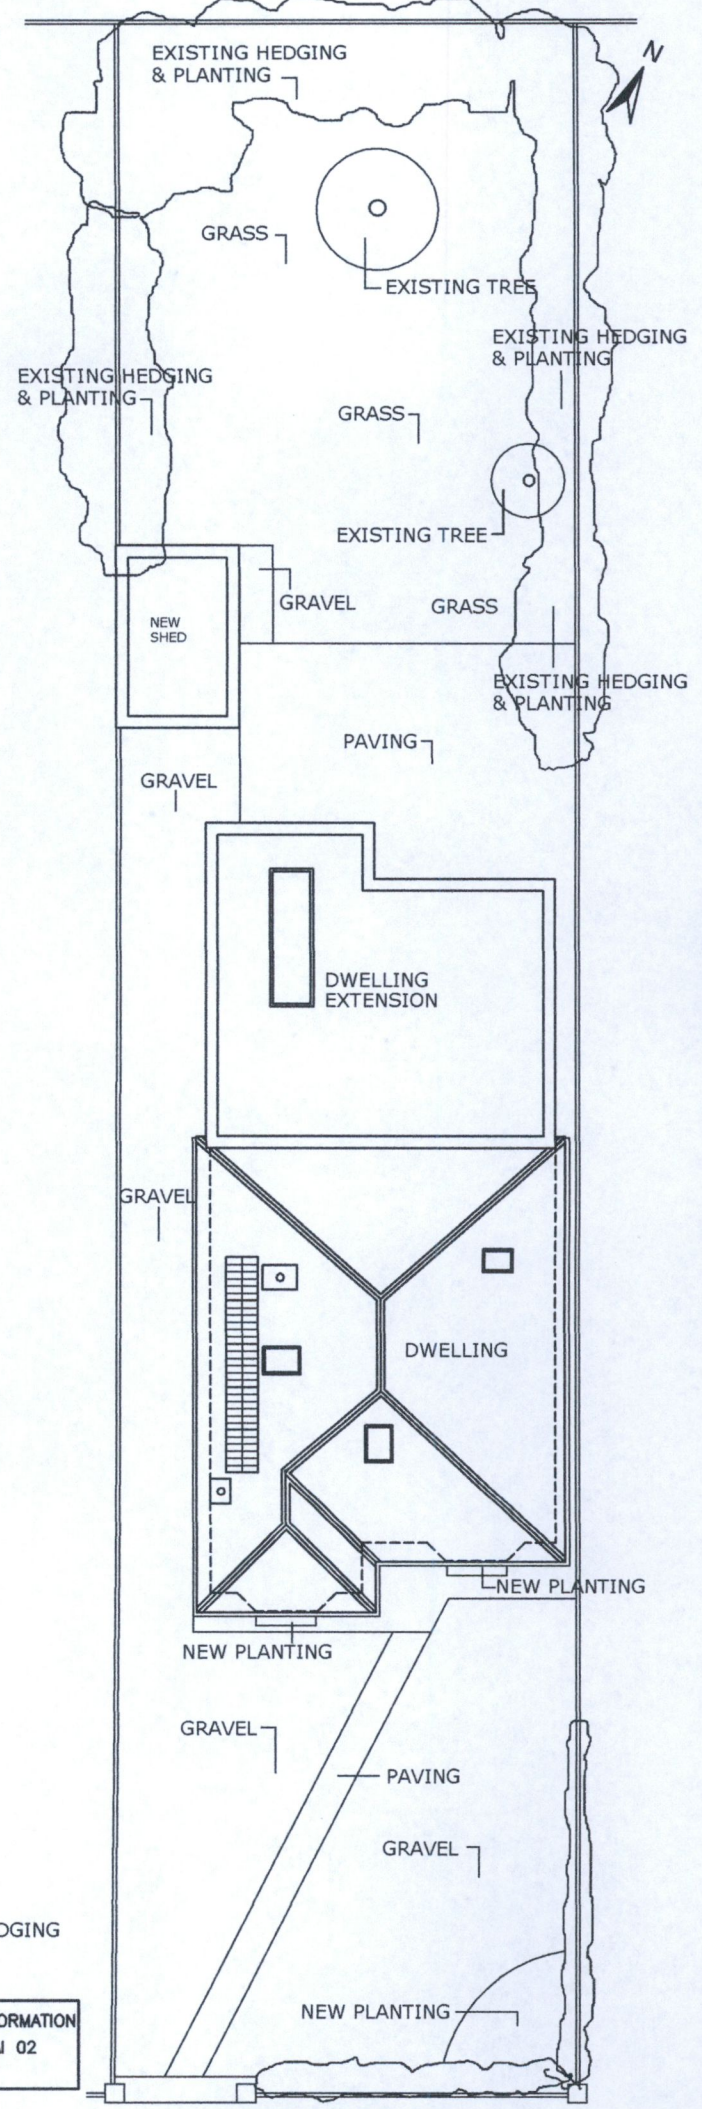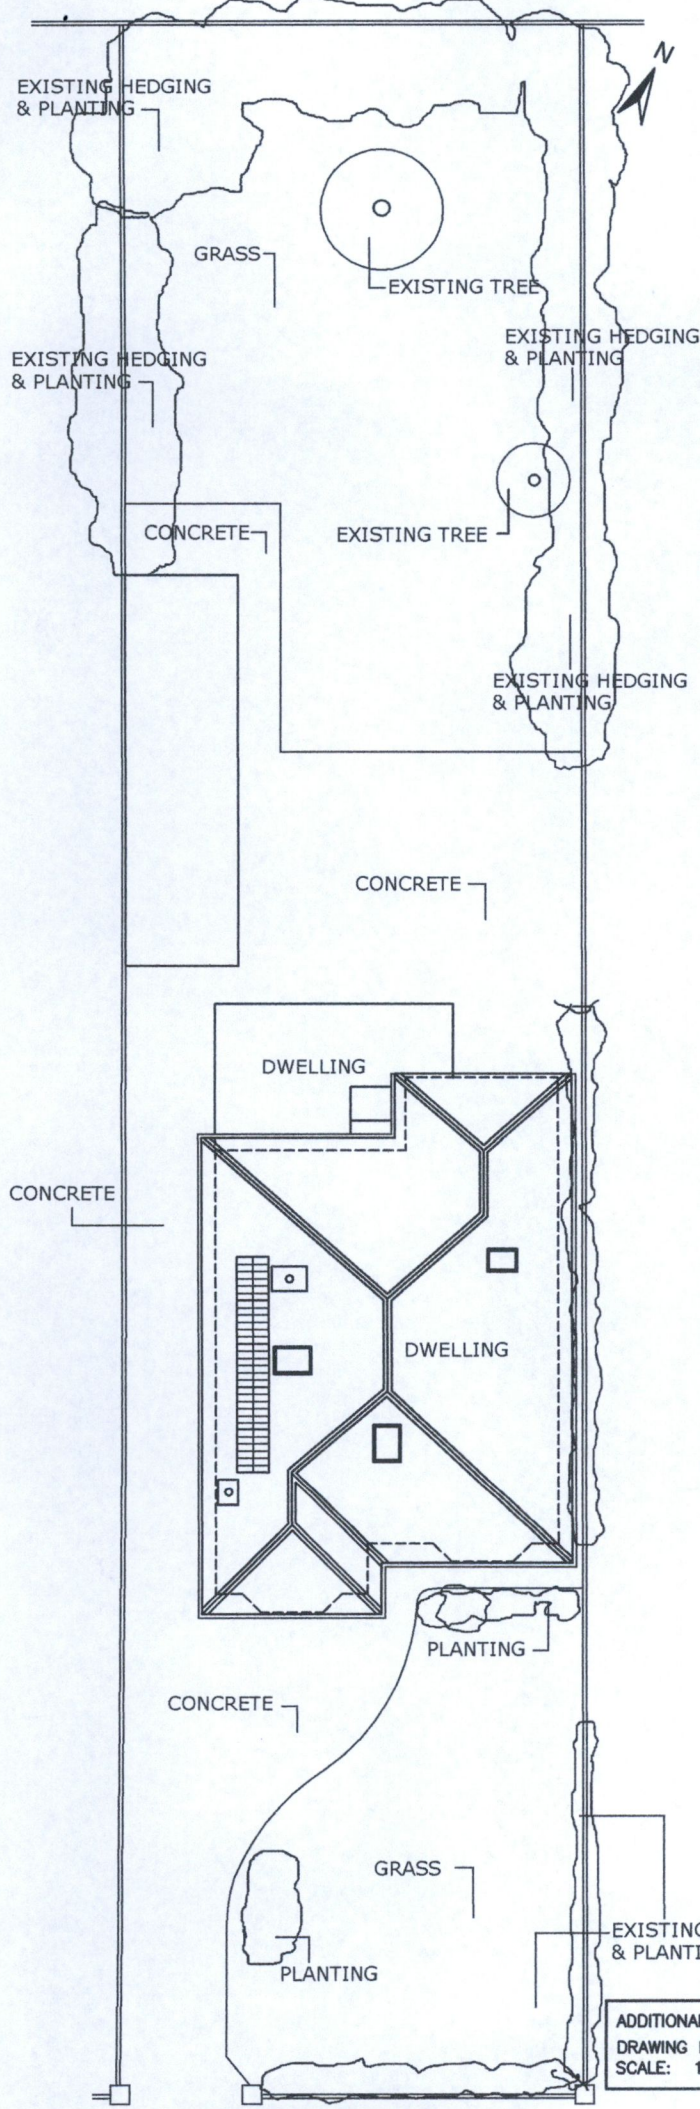

ADDITIONAL INFORMATION
 DRAWING NO: AI 02
 SCALE: 1:200

PREVIOUS SITE PLAN

CURRENT SITE PLAN



EXISTING FRONT DRIVEWAY & ENTRANCE



EXISTING REAR GARDEN

• AERIAL PHOTO GRAPH BEFORE ALTERATIONS

