

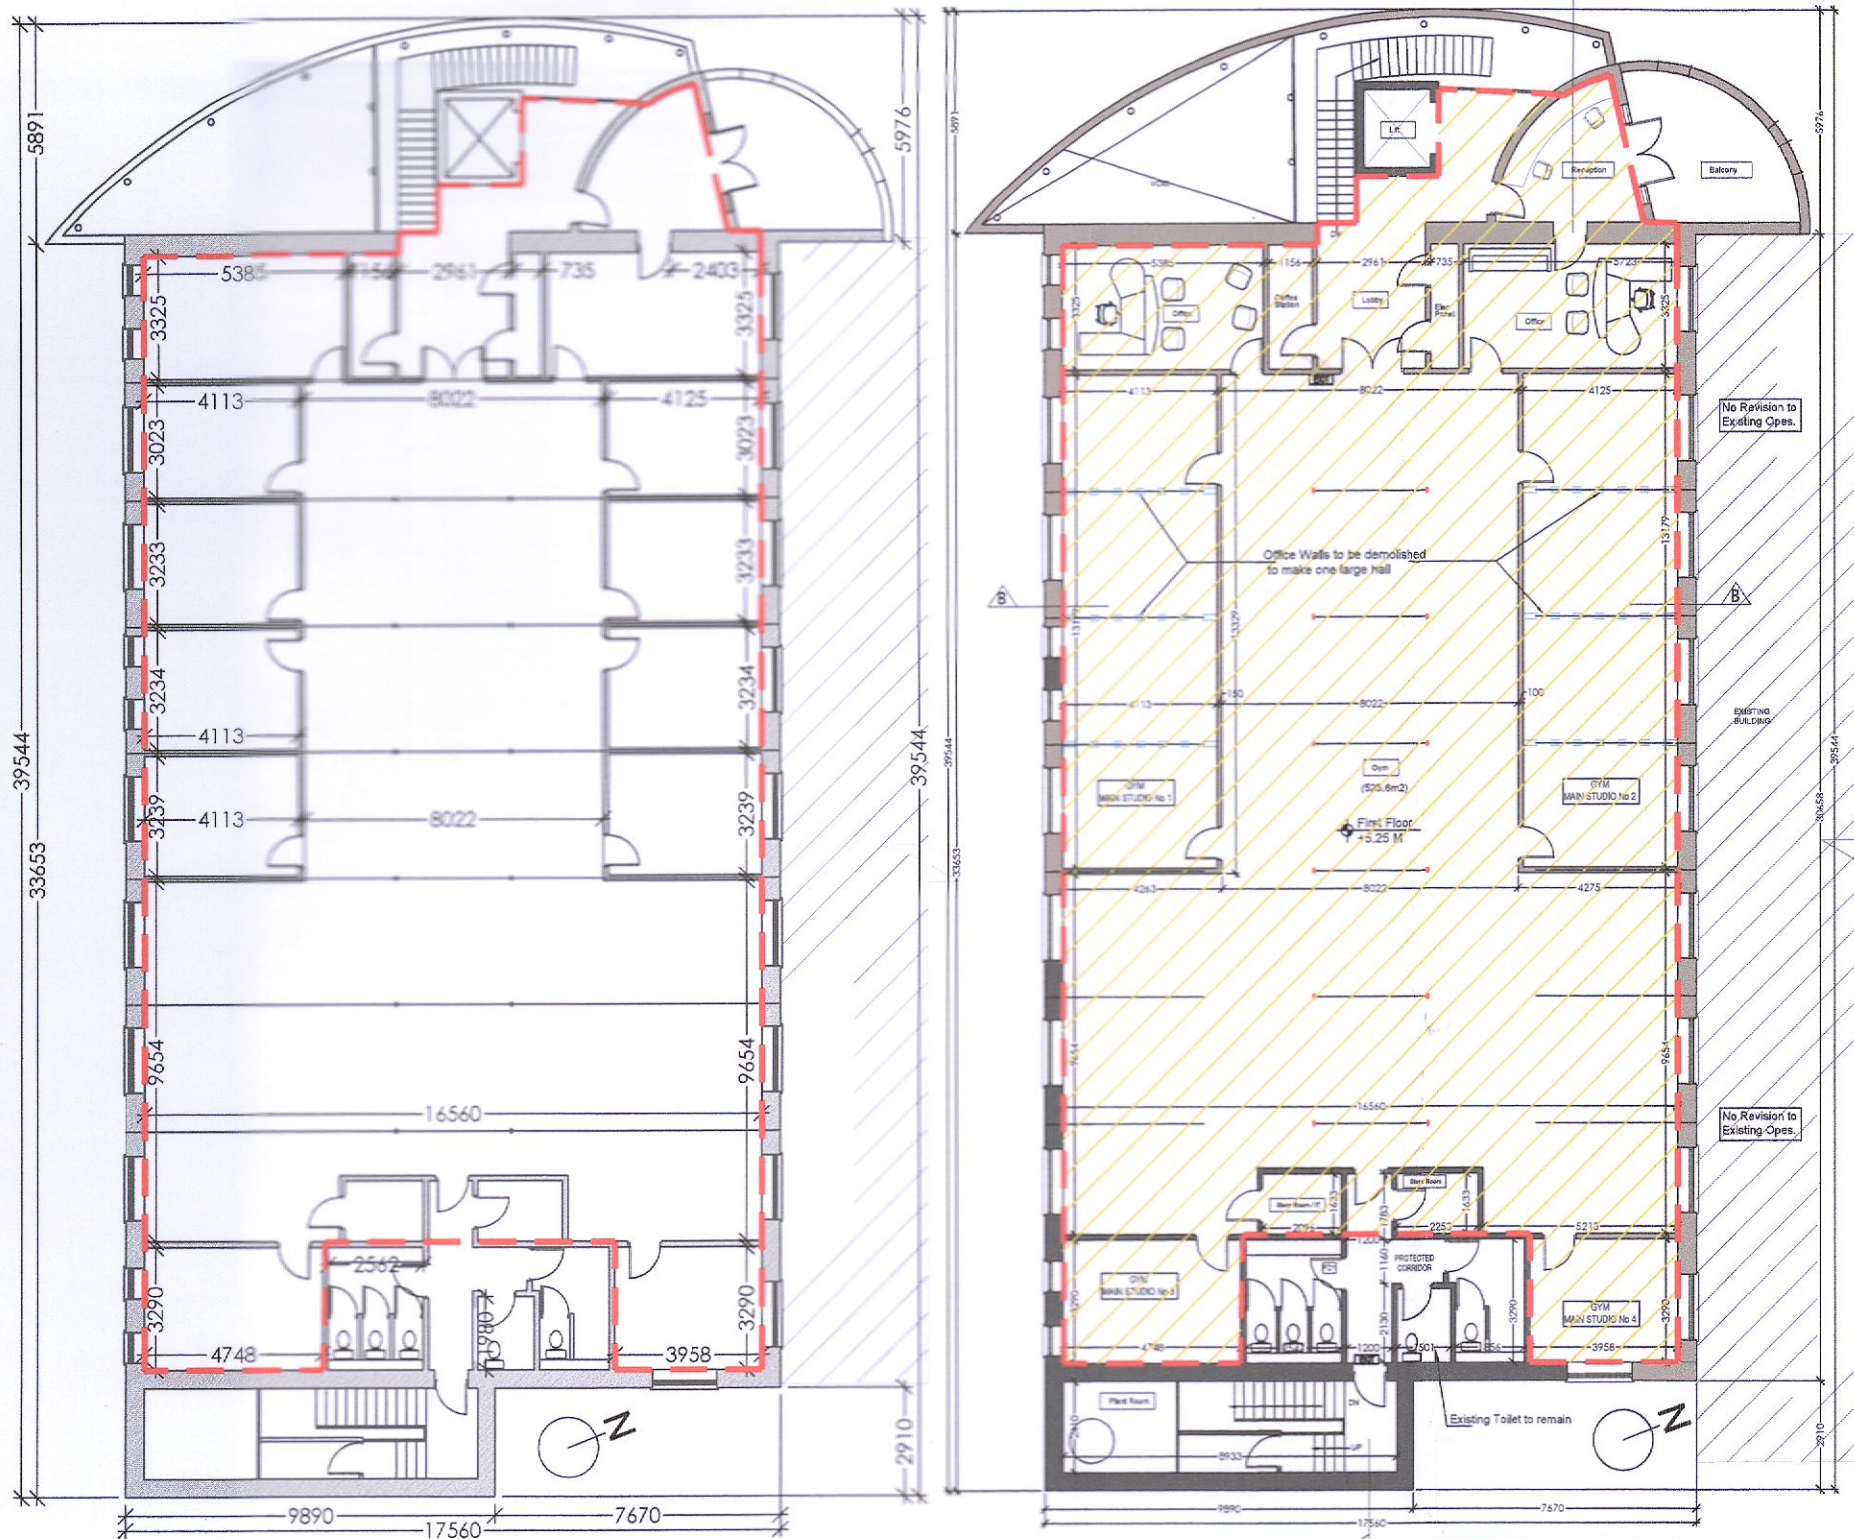


Palmerston

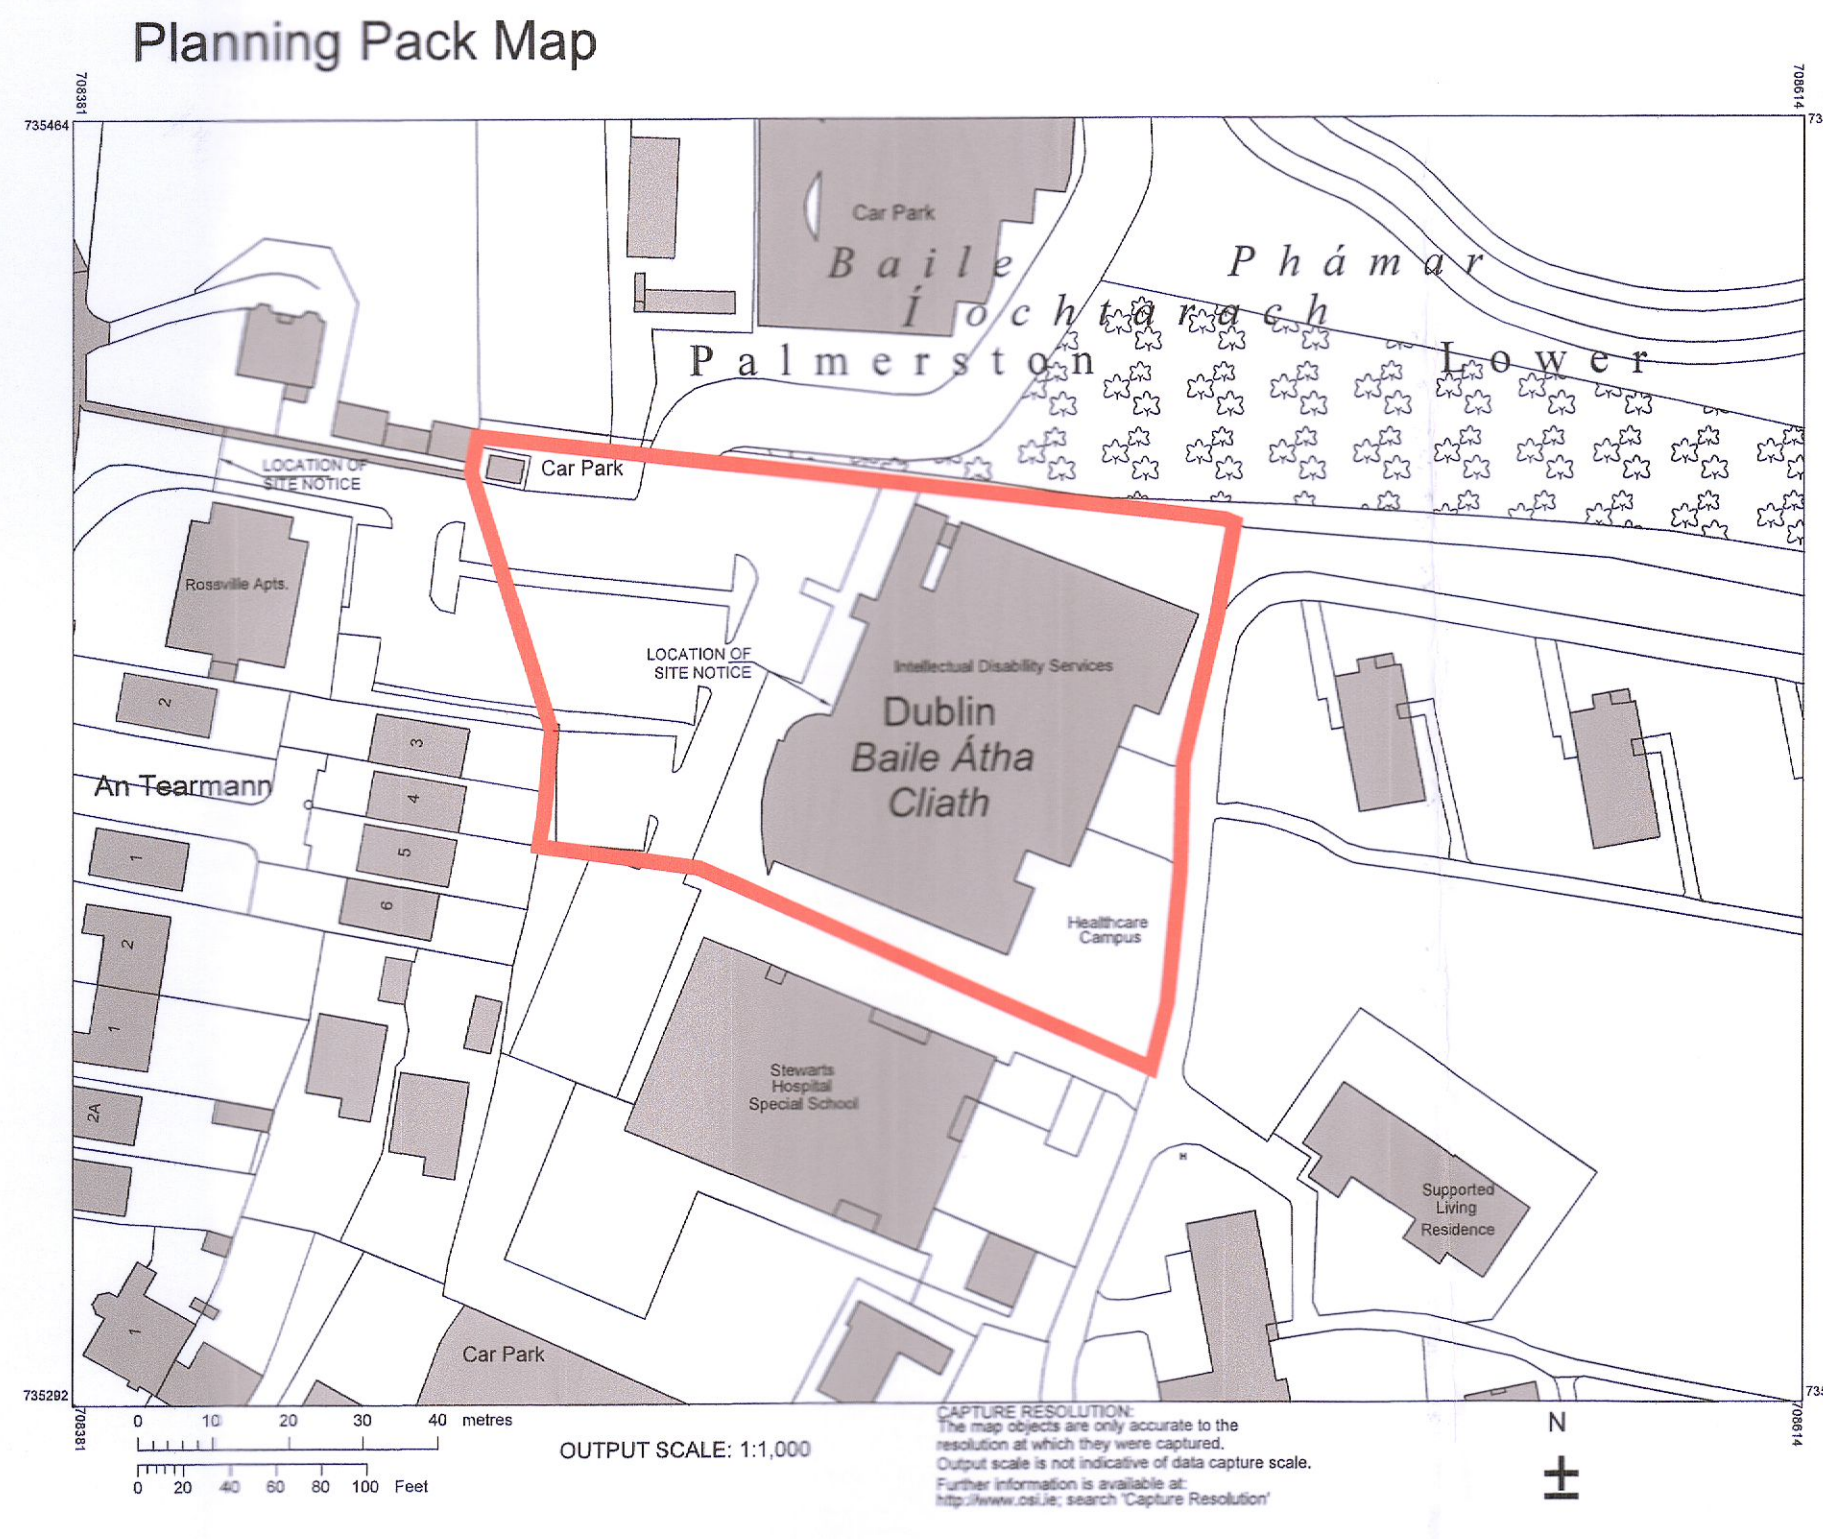

Existing First Floor Plan
(To which this Application Relates)
Scale 1:200

Proposed First Floor Plan
(To which this Application Relates)
Scale 1:200

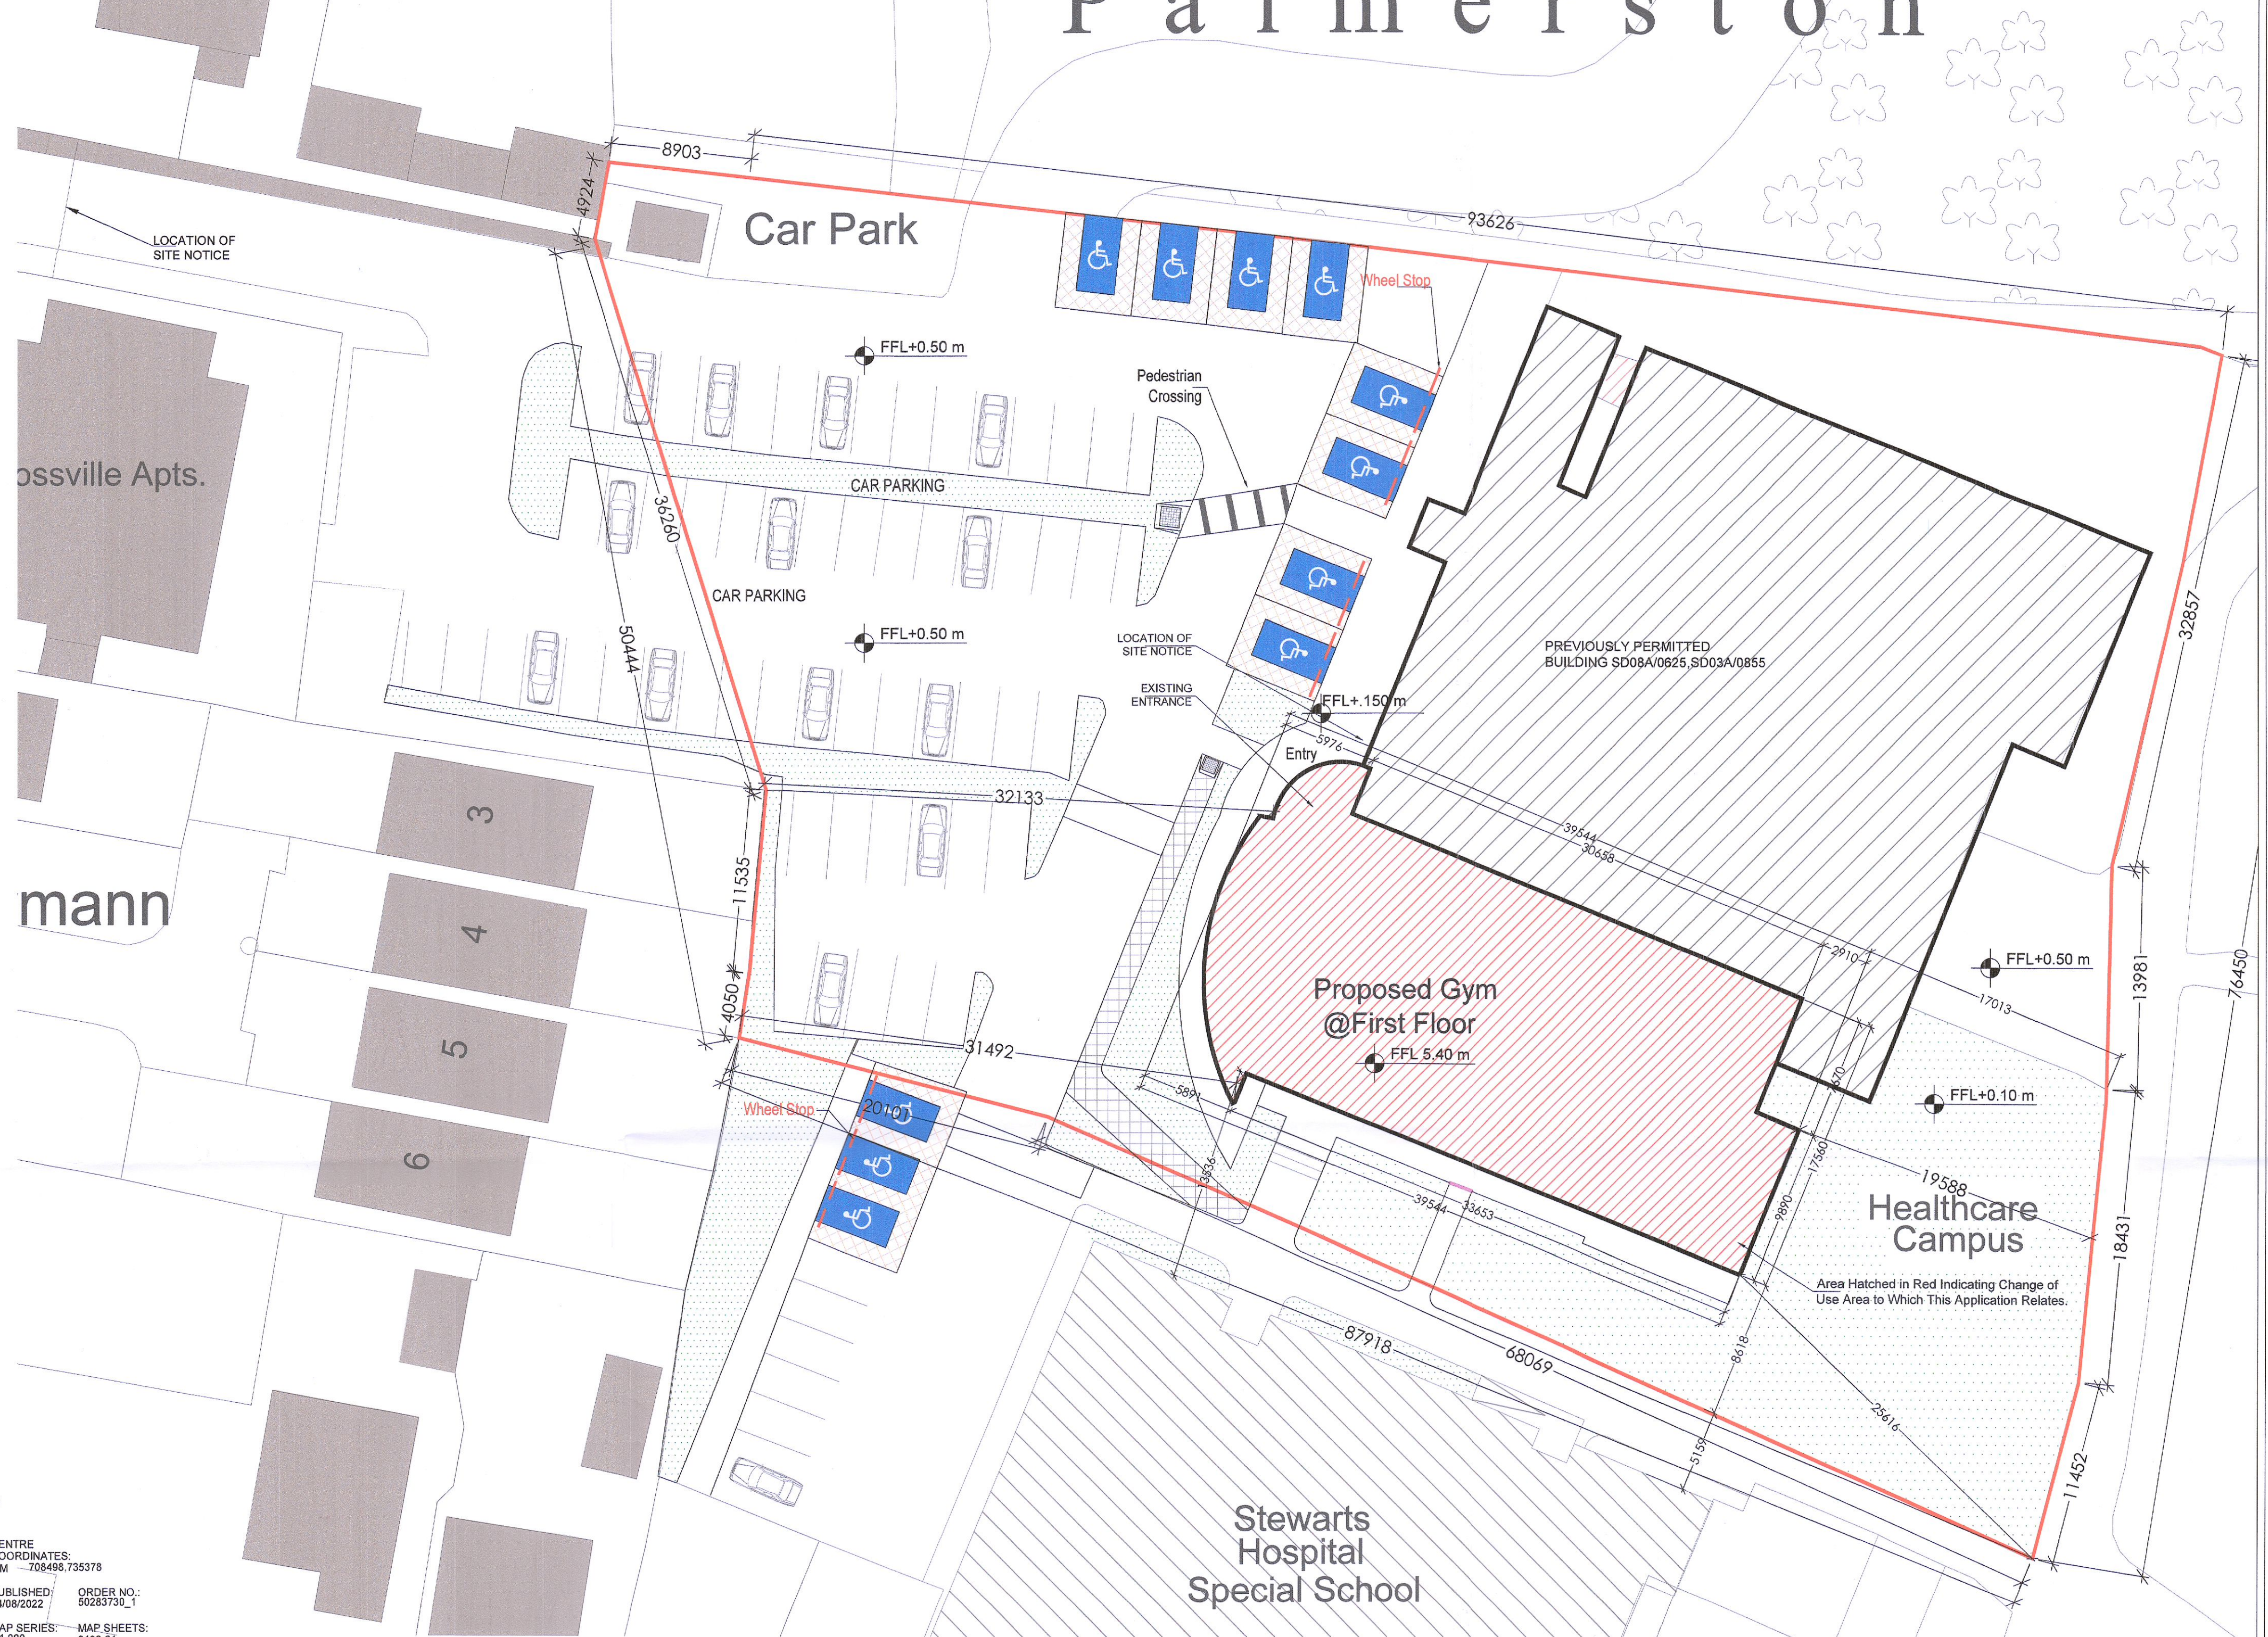

CENTRE COORDINATES:
ITM - 708498,735378
PUBLISHED: 04/08/2022 ORDER NO.: 5023730_1
MAP SERIES: 1:1,000 MAP SHEETS: 3195-21

COMPILED AND PUBLISHED BY:
Ordnance Survey Ireland,
Phoenix Park,
Dublin 8,
Ireland.

Unauthorised reproduction
infringes Ordnance Survey Ireland
and Government of Ireland
copyright.

All rights reserved.
No part of this publication may
be copied, reproduced or
transmitted in any form
or by any means without the prior
written permission of
the copyright owners.

The representation on this map
of a road, track or footpath
is not evidence of the existence
of a right of way.


Ordnance Survey maps
never show legal property
boundaries, nor do they
show ownership of
physical features.

© Suirbhéacht Ordánais Éireann,
2022
© Ordnance Survey Ireland, 2022
www.osi.ie/copyright

LEGEND:
https://www.osi.ie/
search/Large Scale Legend

Site Location Map:
Scale 1:1000

Site Layout:
Scale 1:250

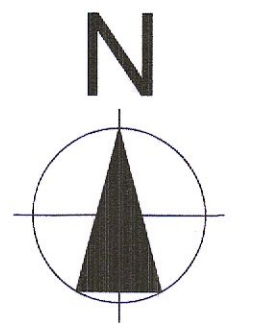

DRAWING FOR PLANNING PURPOSE ONLY

Suite 1 - Unit 17
Claregalway
Corporate Park
Galway
Tel: 0818332200
Fax: (01) 437600
Email: design@corbwell.ie
Web: www.corbwell.ie

PROJECT: Proposed 1st Floor-GYM-Stewarts care
Walentown, Dublin.
ADDRESS: Stewarts Hospital, Waterstown Avenue, Dublin 20,
D20 A306.
CLIENT: Stewarts Care Limited
TITLE: Site Location Map, Site layout

DRAWN:	DATE:	SCALE:	SHEET:	REF:
MA	22-09-01	As Shown	A1	22-49

THIS DRAWING IS COPYRIGHT