


**Proposed Ground Floor Layout:  
Scale 1:100**

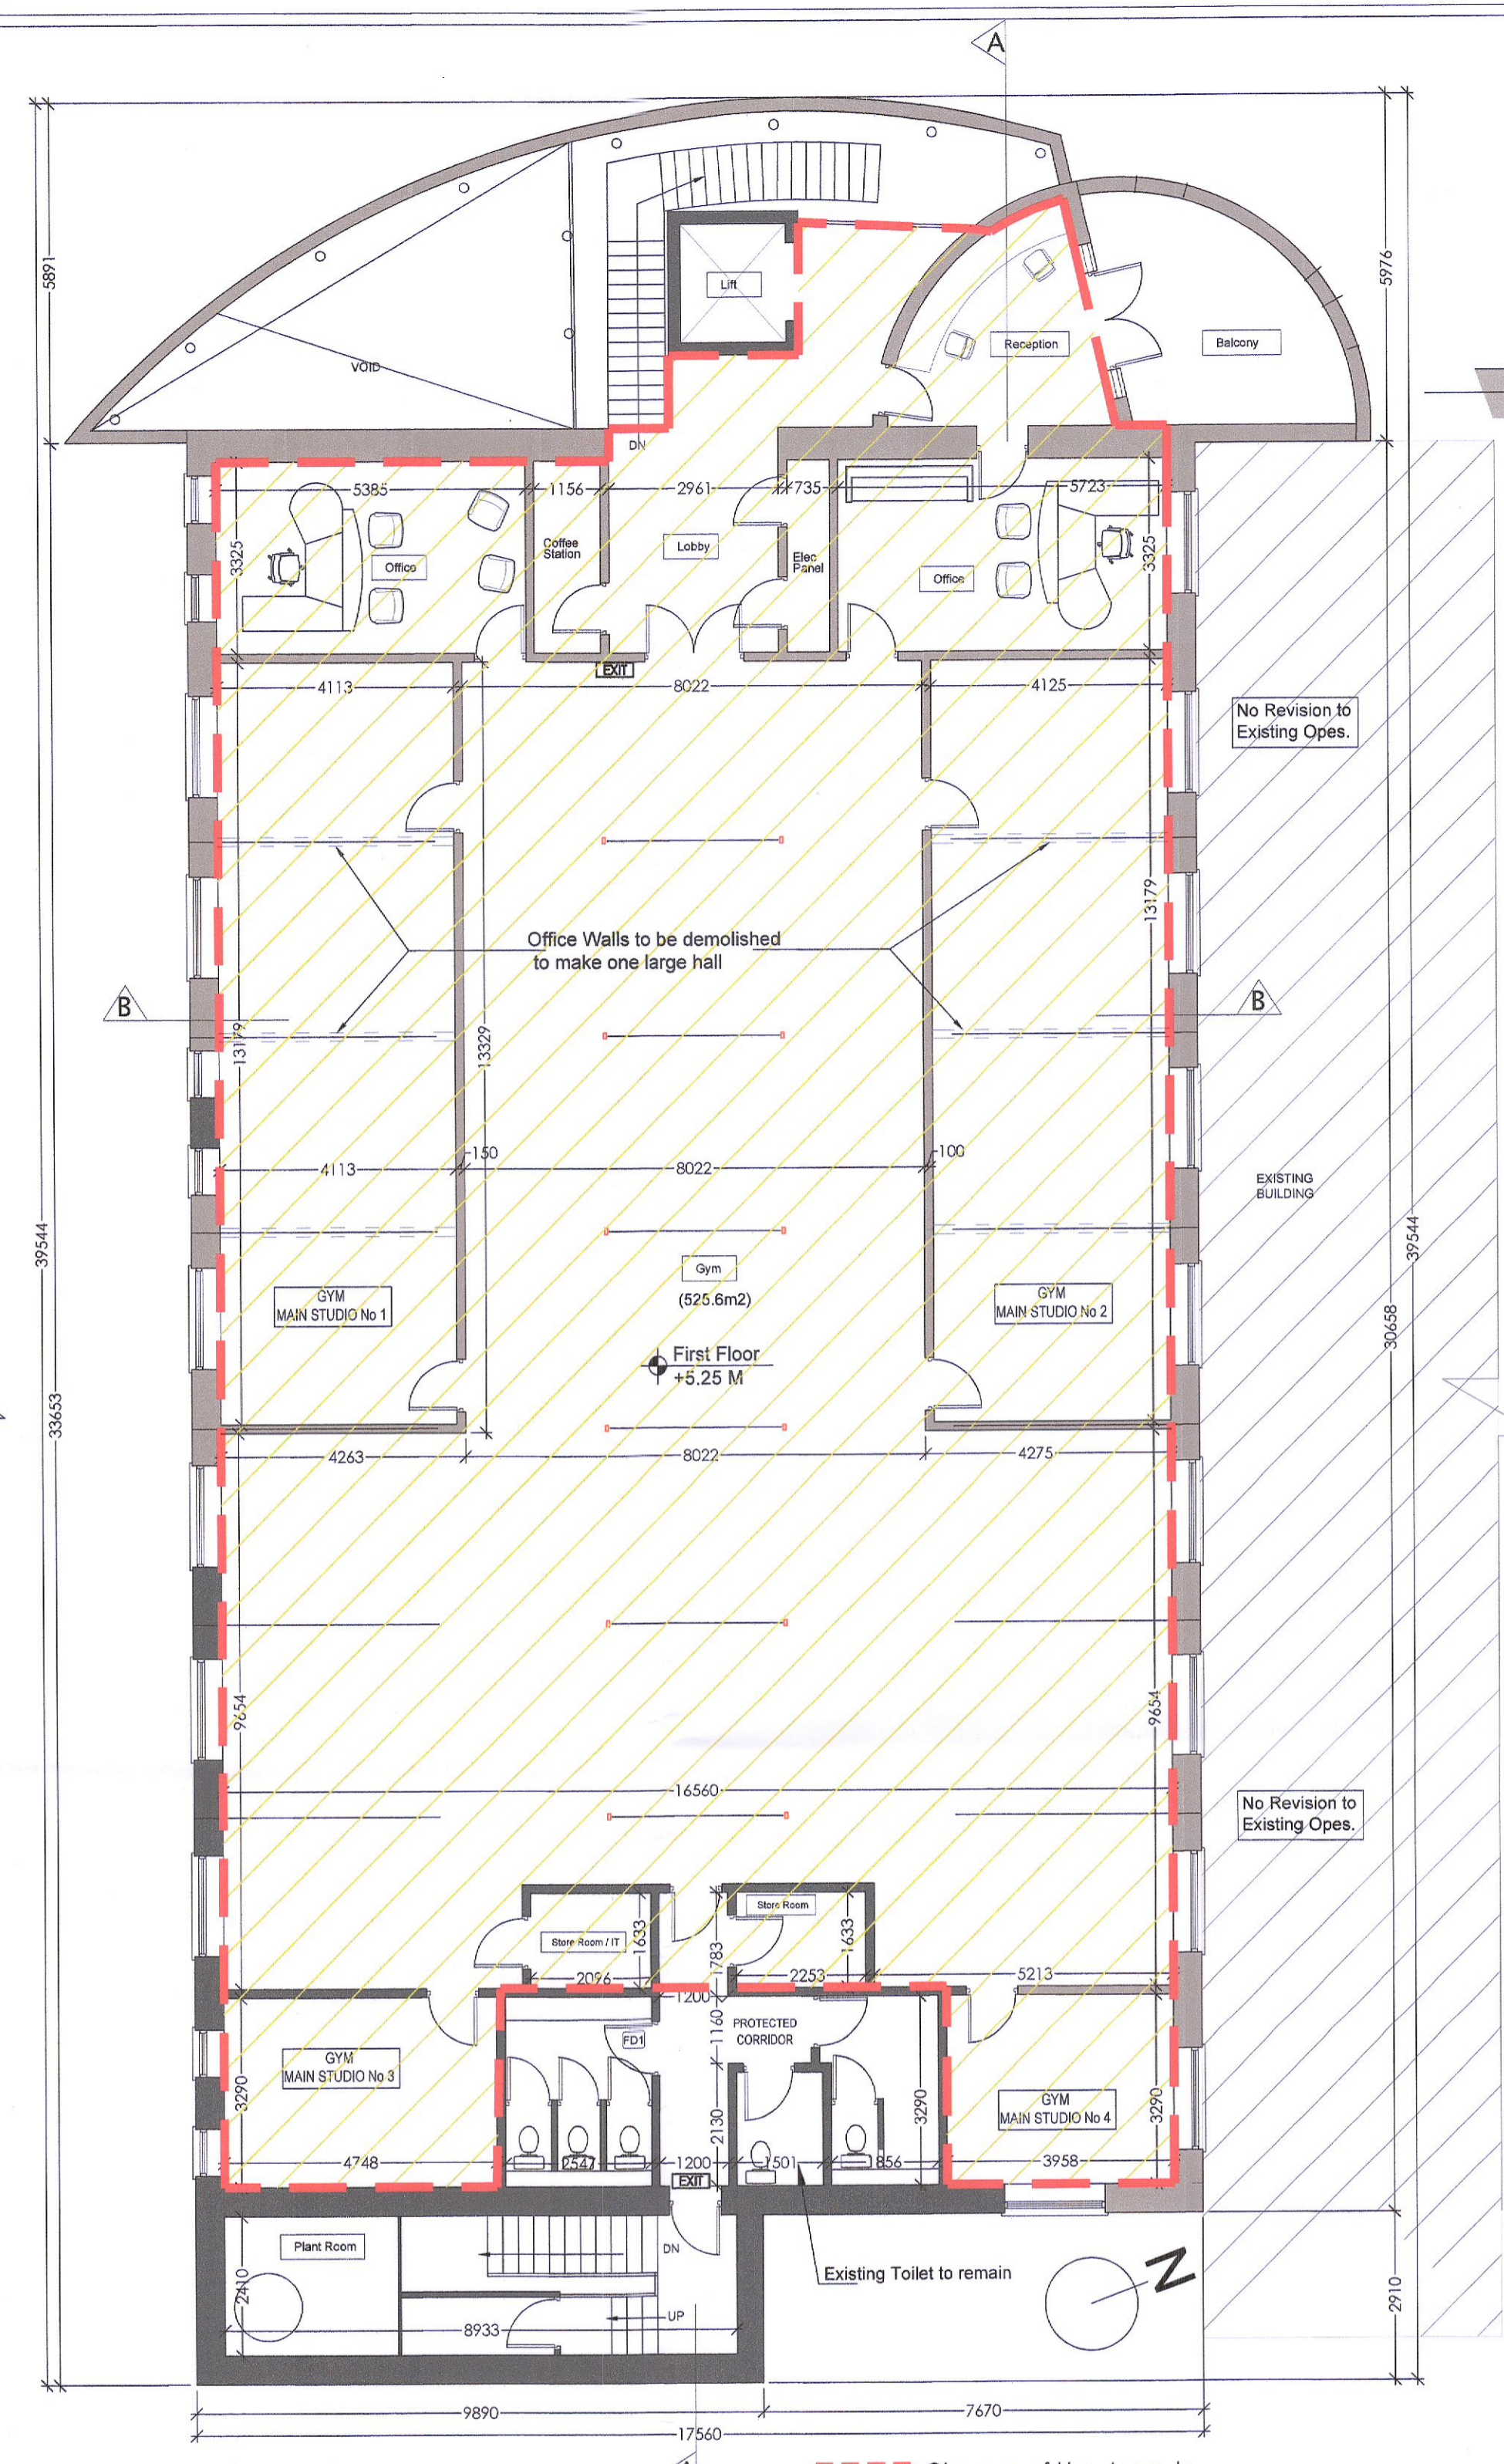


**Proposed First Floor Layout:  
Scale 1:100**


TOTAL AREA FIRST FLOOR - 525.6 Sqm  
AREA FOR CHANGE OF USE - 494.6 Sqm

Change of Use Area, to Which This Application Relates.


**North Elevation:  
Scale 1:1200**

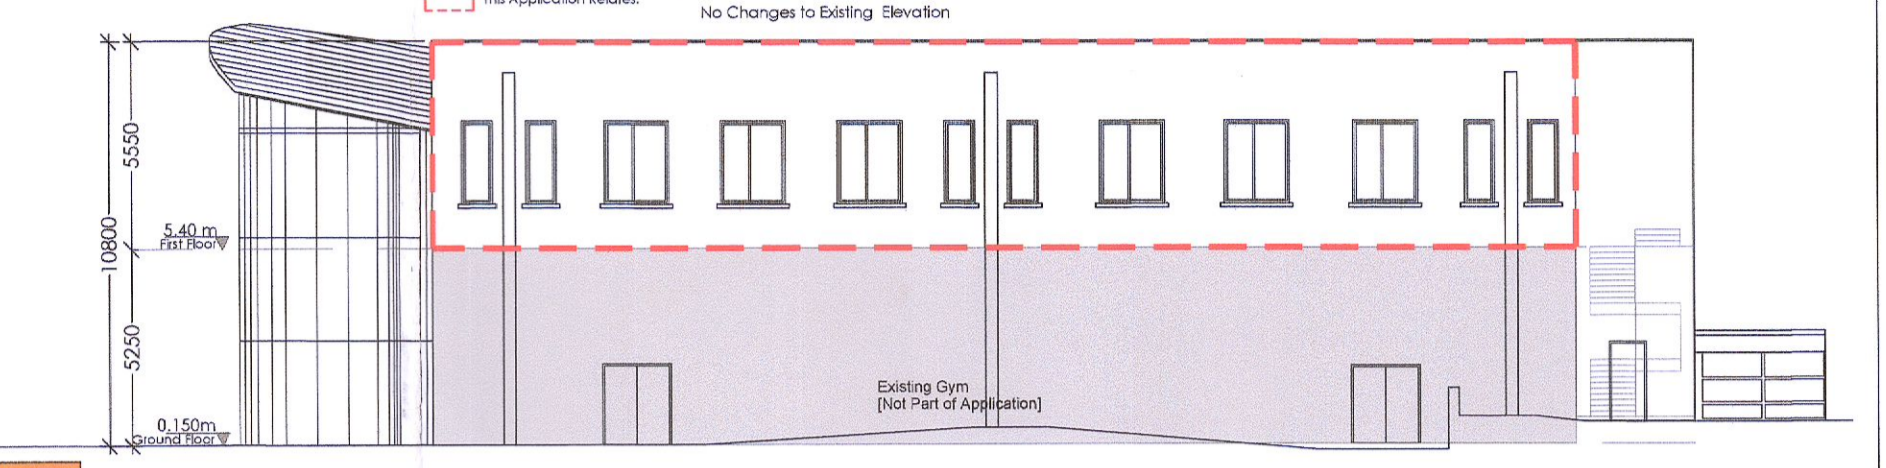

**South Elevation:  
Scale 1:200**

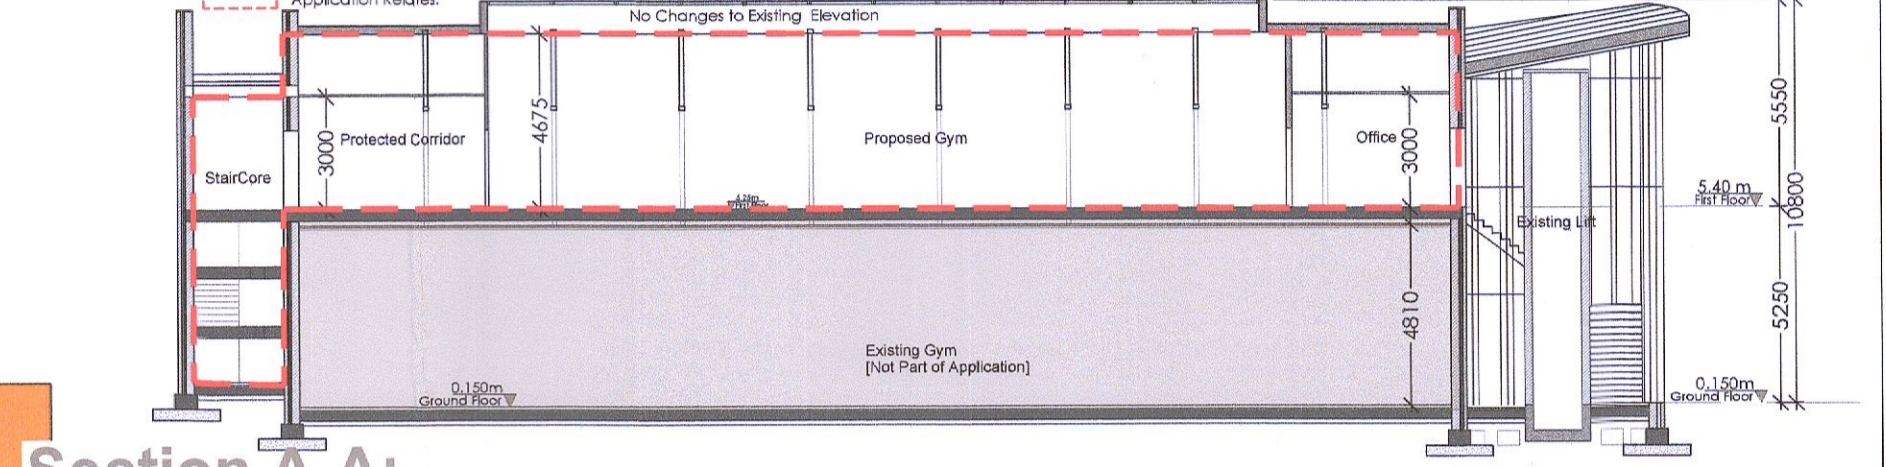


**Section A-A:  
Scale 1:200**

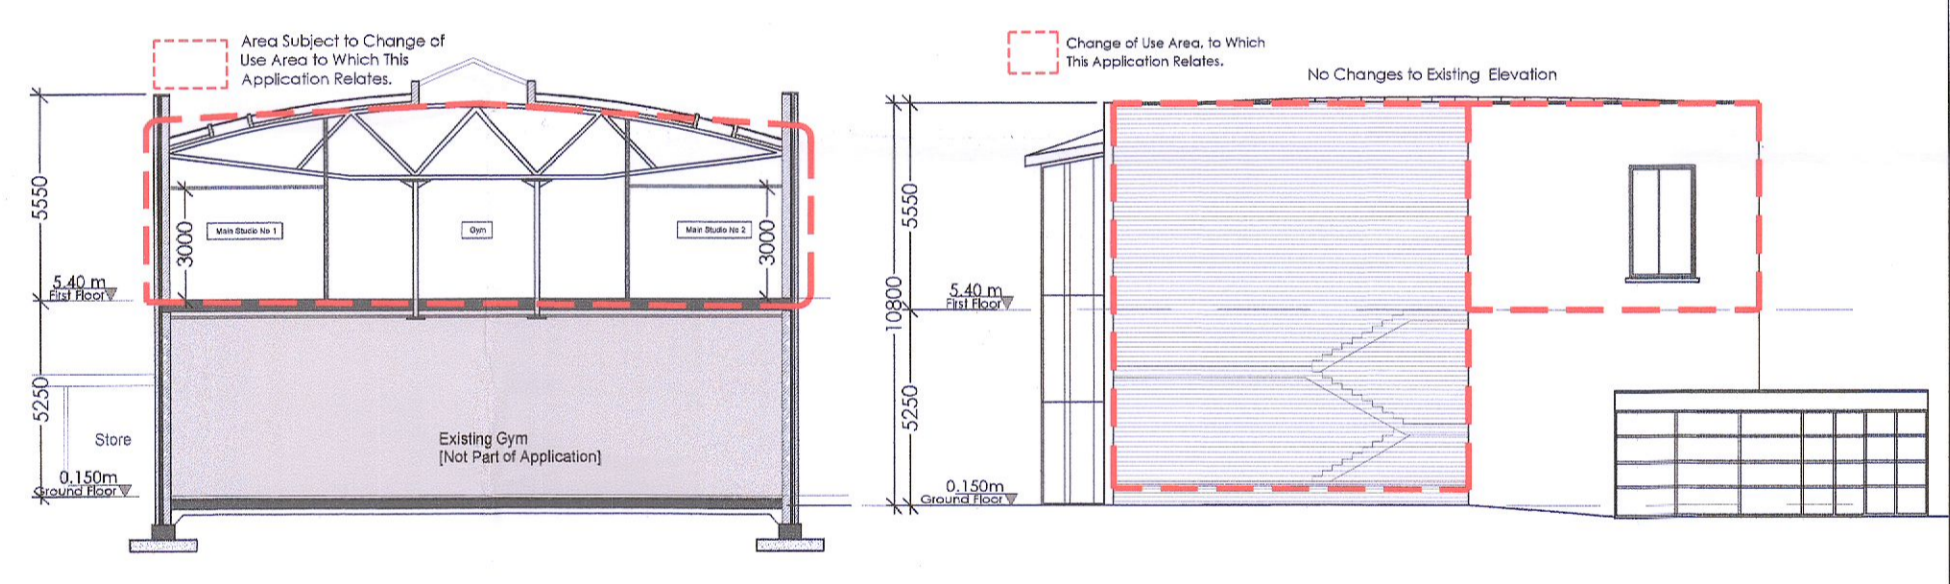

**Section B-B:  
Scale 1:200**


**East Elevation:  
Scale 1:200**

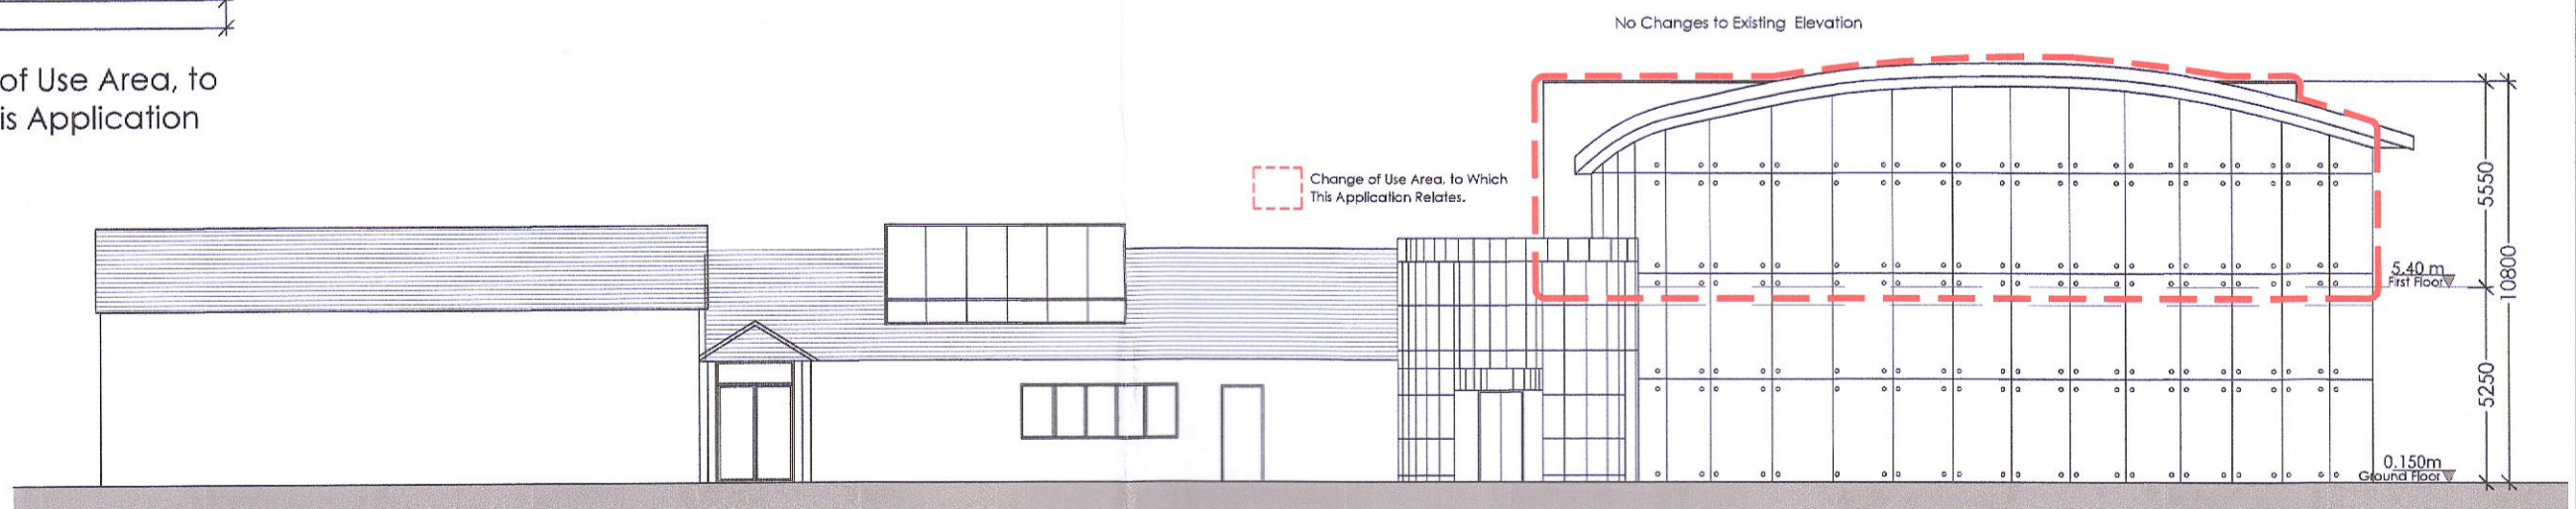

**West Elevation:  
Scale 1:100**

- EXISTING BUILDING
- SITE SUBJECT TO THIS PLANNING APPLICATION OUTLINED IN RED
- AREA FOR PROPOSED DEVELOPMENT
- WALLS TO BE DEMOLISHED

Suite 1 - Unit 17  
Claregalway  
Corporate Park  
Galway  
Tel: 0818332200  
Fax: (01) 437400  
Email: design@corbell.ie  
Web: www.corbell.ie

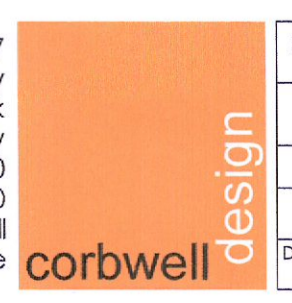

DRAWING FOR PLANNING PURPOSE ONLY

PROJECT:	Proposed 1st Floor-GYM-Stewarts care
ADDRESS:	Wallerstown, Dublin. Stewarts Hospital, Wallerstown Avenue, Dublin 20, D20 A306.
CLIENT:	Stewarts Care Limited
TITLE:	Floor Plans/Elevations/Section
DRAWN:	MA
DRAWING No.:	22-42-F-02
DATE:	Aug-22
SCALE:	As Shown
SHEET:	A1
REF:	22-42