


COPYRIGHT:
 The design and details shown on this drawing are applicable to their project only and may not be reproduced in whole or in part or be used for any other project or purpose without the written permission of TOT Architects with whom copyright resides.
DO NOT SCALE from this drawing. Use figured dimensions.
 Contractor to check all dimensions on site prior to commencement of works. Any discrepancies are to be referred to the ARCHITECT.

KEY PLAN:

LEGEND
 FAS FALL ARREST SYSTEM

KEY SITE PLAN

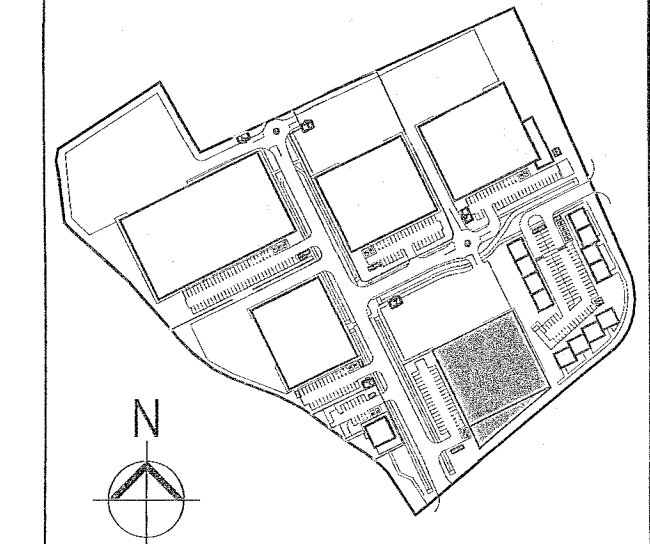

REVISIONS

DATE	REV.	BY	CHECKED	DESCRIPTION
07/09/2022	*	IM	ND	ISSUED FOR FURTHER INFORMATION


TOT ARCHITECTS

REGISTERED OFFICE: T +353 1 703 7800
 49 Upper Mount Street W www.totarchitects.ie
 Dublin 2, D02 F883, Ireland E info@totarchitects.ie


PROJECT:
 WAREHOUSING/LOGISTICS, OFFICE & CAFÉ/RESTAURANT DEVELOPMENT
 AT CALMOUNT ROAD, BALLYMOUNT, DUBLIN 12
 STAGE:
PLANNING

DRAWING TITLE:
**UNIT 6
 SECTION A-A & B-B
 FURTHER INFORMATION**

DATE: JULY 2022 DRAWING NO:
 SCALE: 1:150 @ A1 **FI-355**
 DRAWN: PT
 CHECKED: ND SHEET SIZE: REVISION:
 JOB NO: 18-42
 FILE NAME: **A1** *

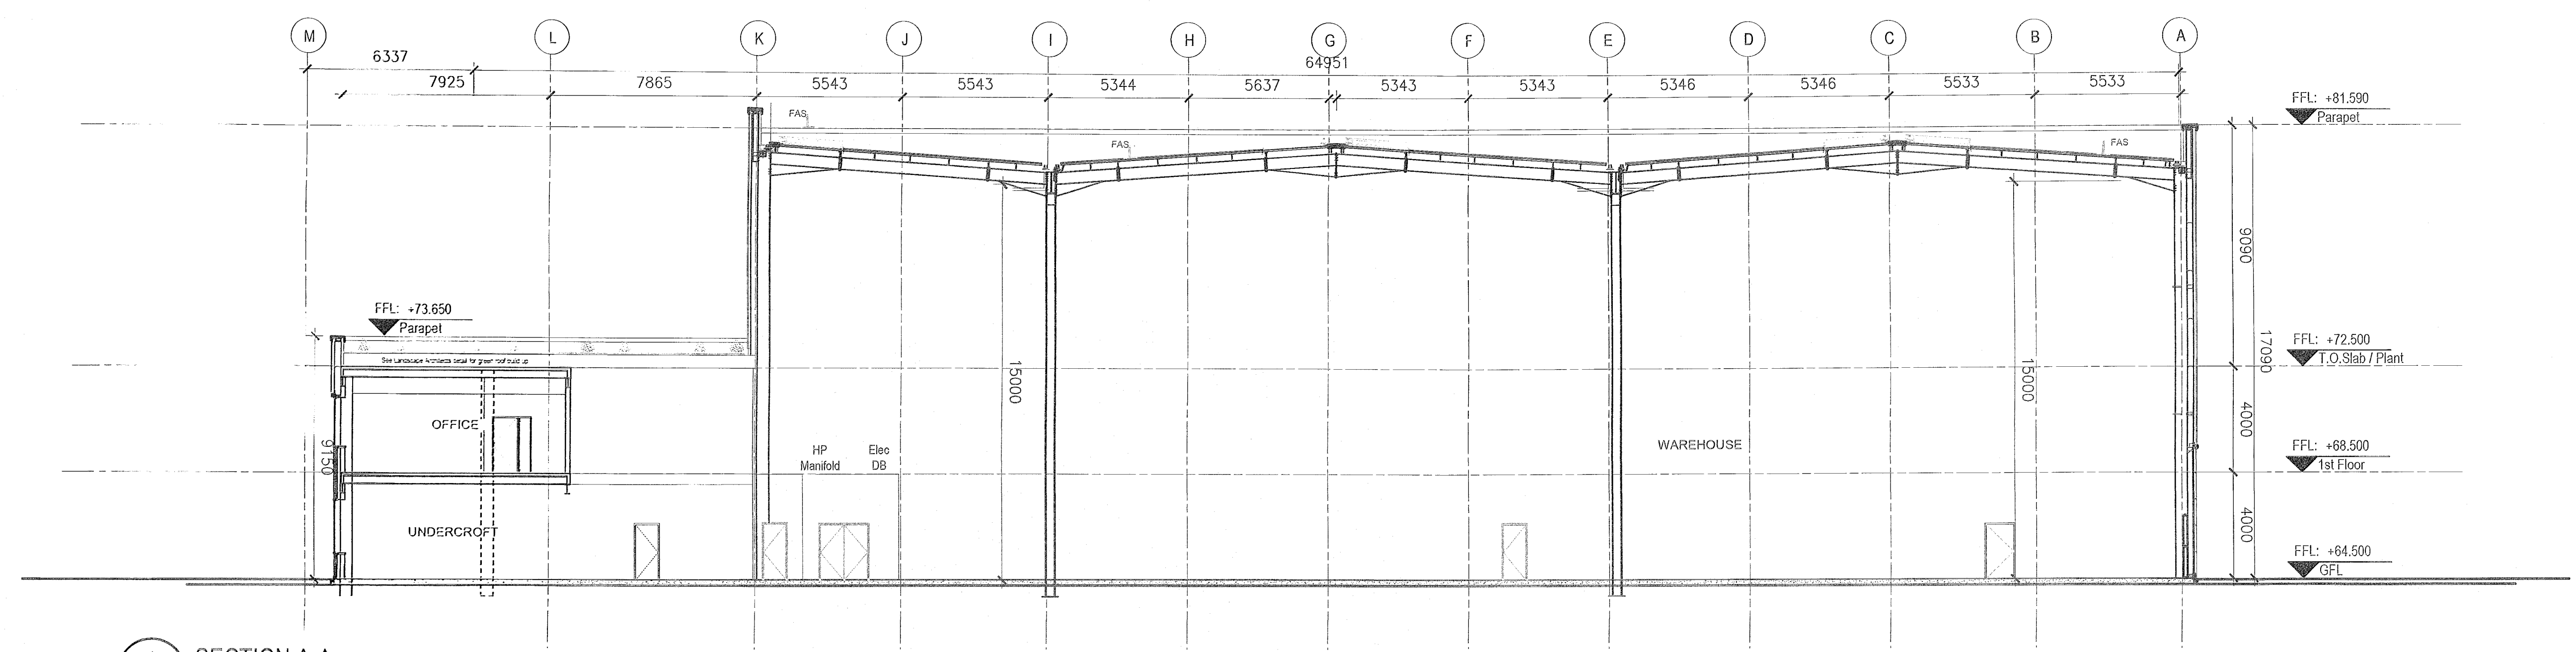

1 SECTION A-A
 FI-355 UNIT 06 Scale: 1:150

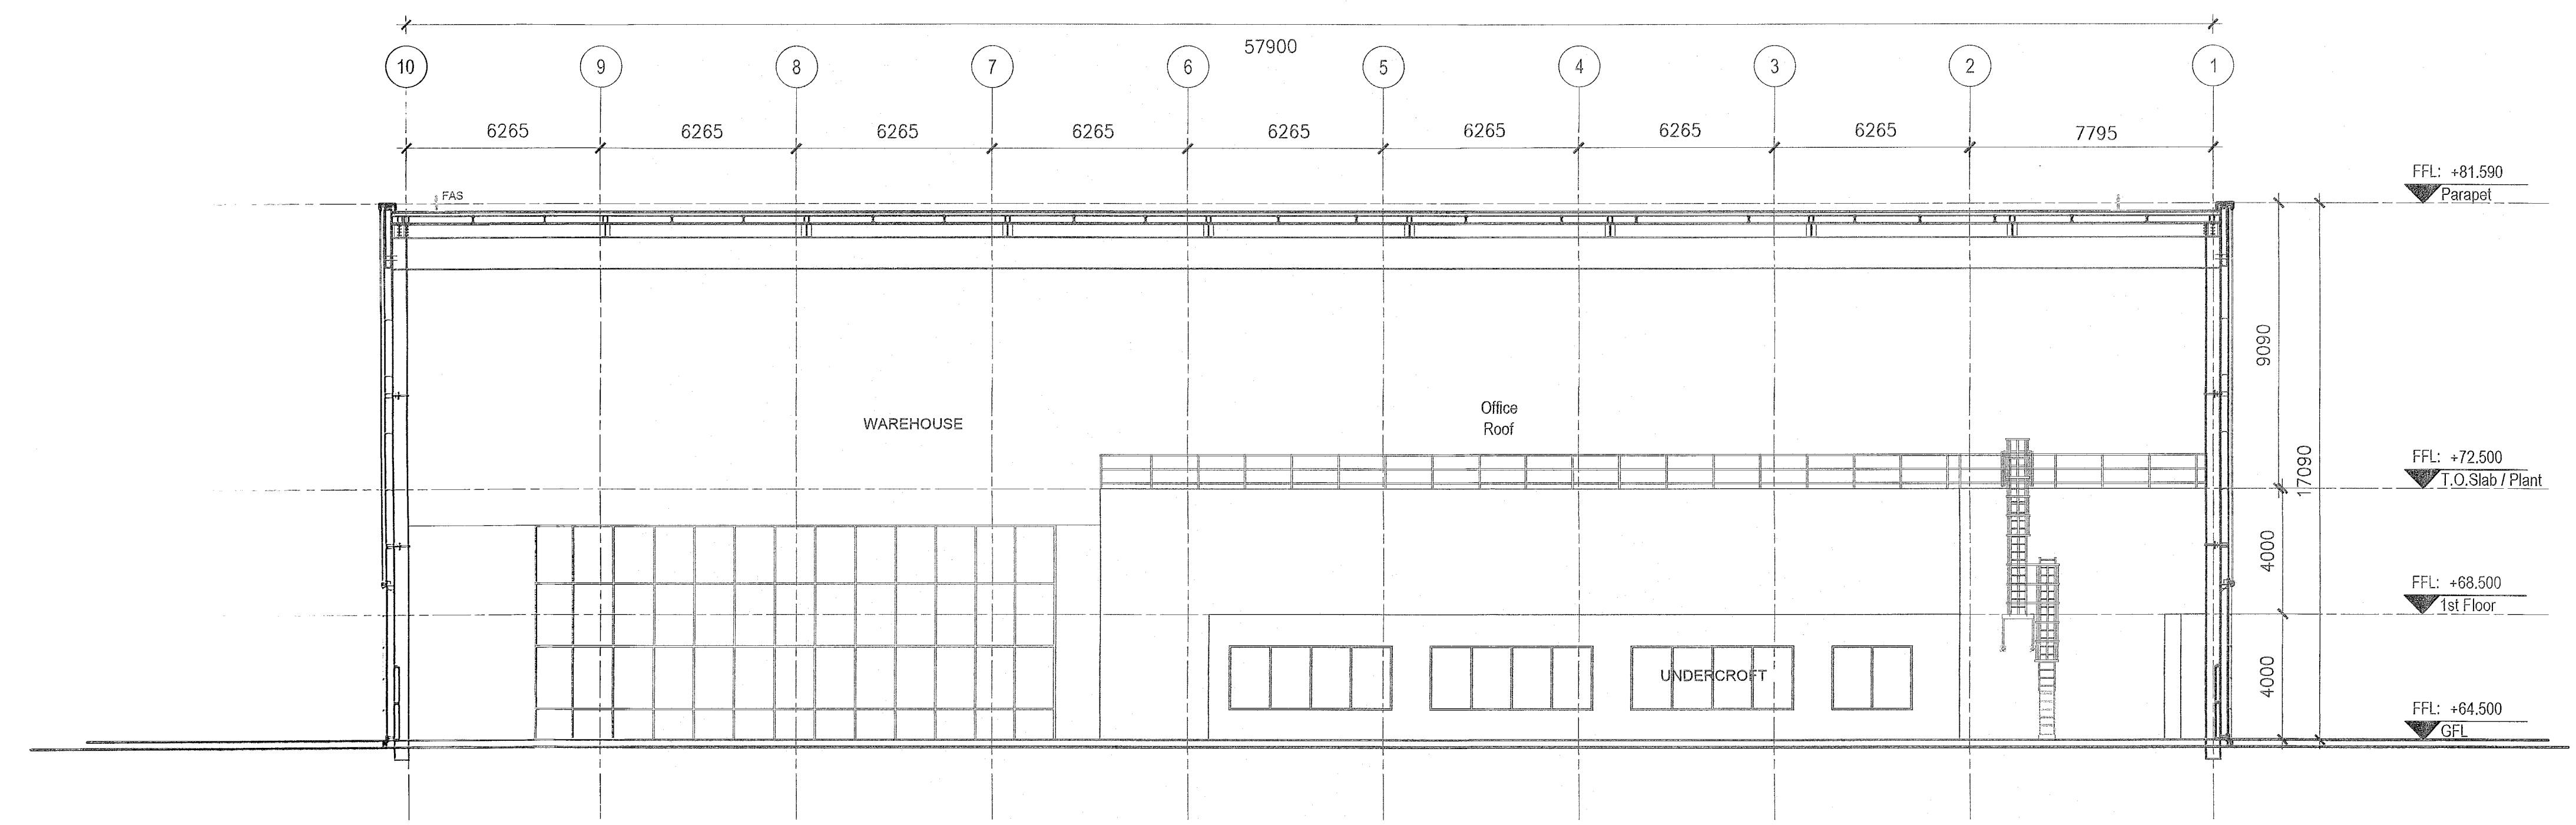

2 SECTION B-B
 FI-355 UNIT 06 Scale: 1:150