




1 SOUTH-EAST ELEVATION
FI-459 UNIT 06 Scale: 1:200

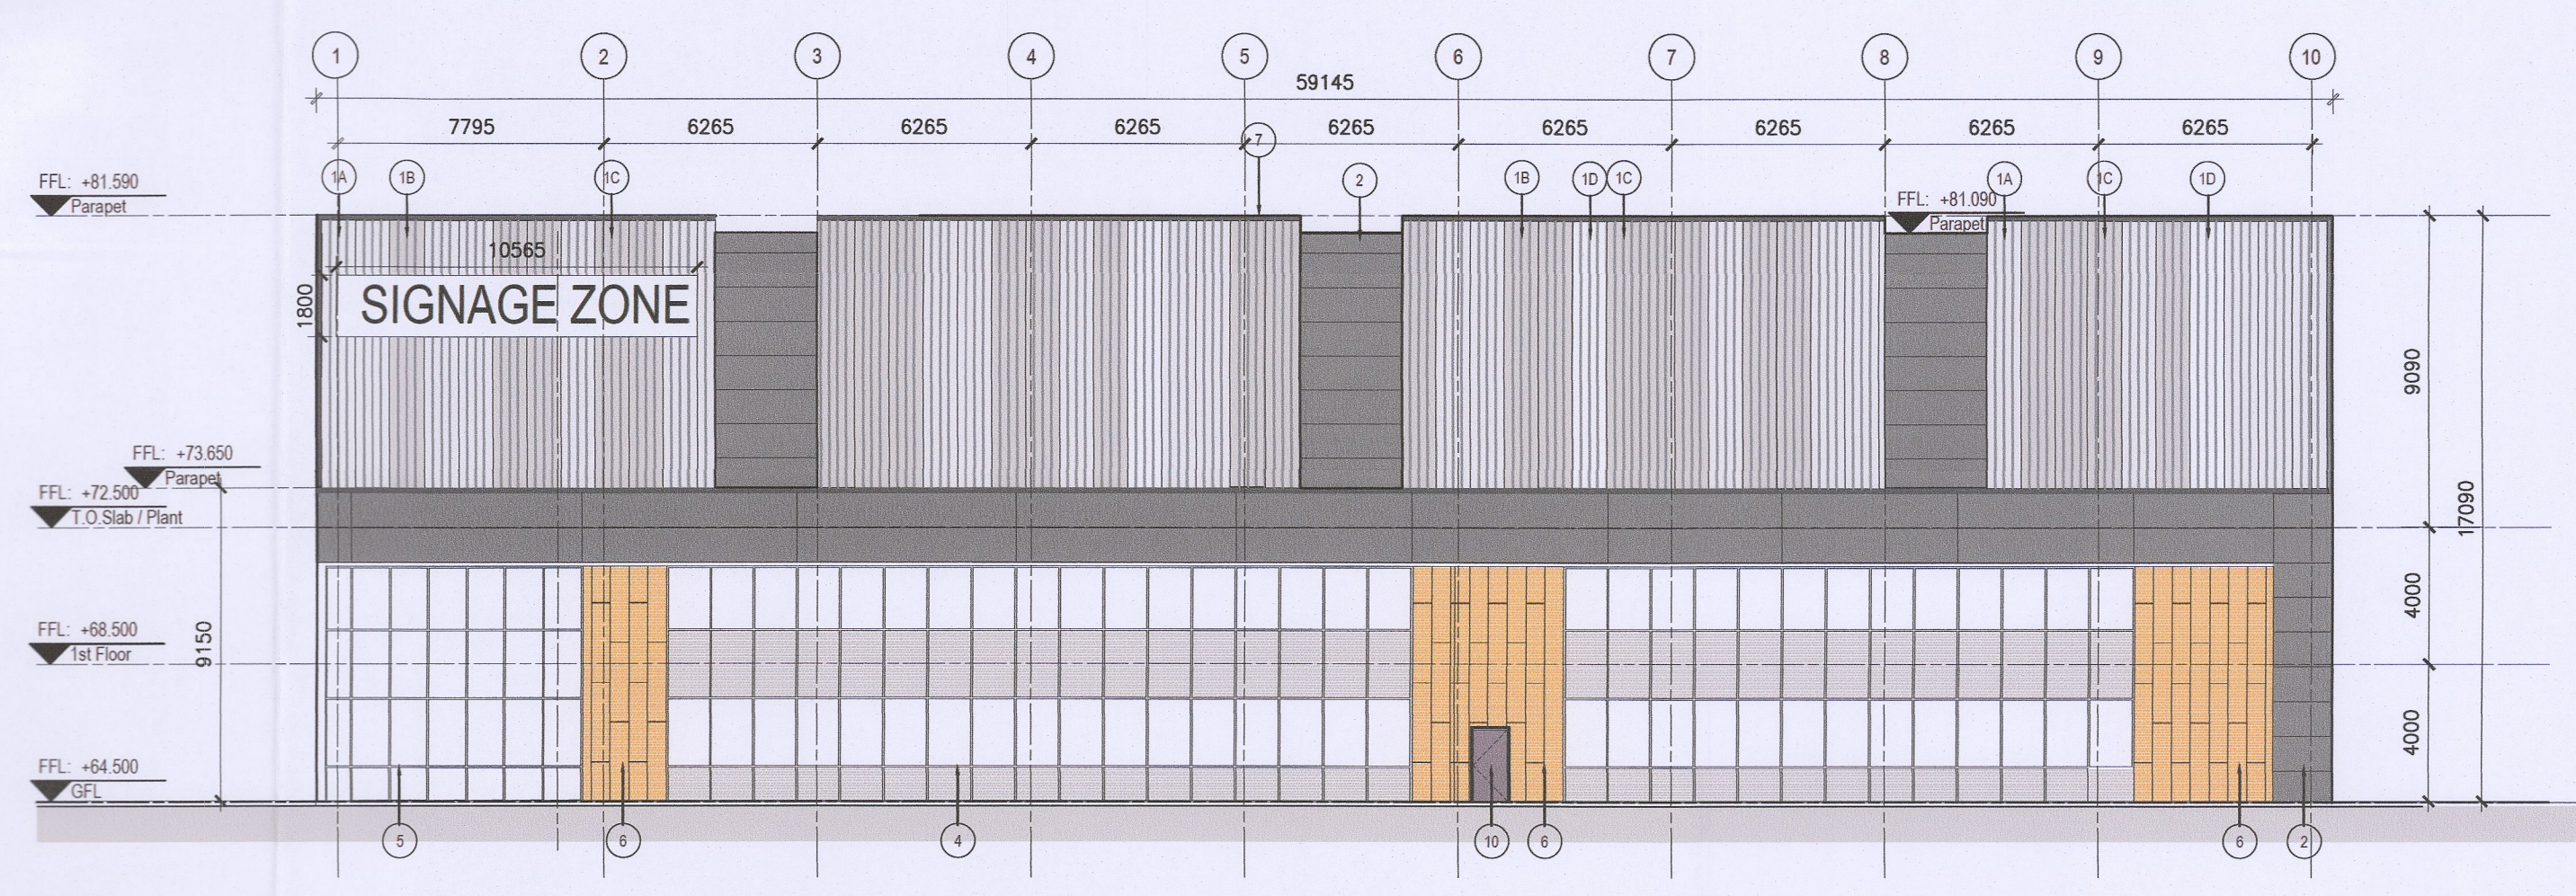


2 SOUTH-WEST ELEVATION
FI-459 UNIT 06 Scale: 1:200

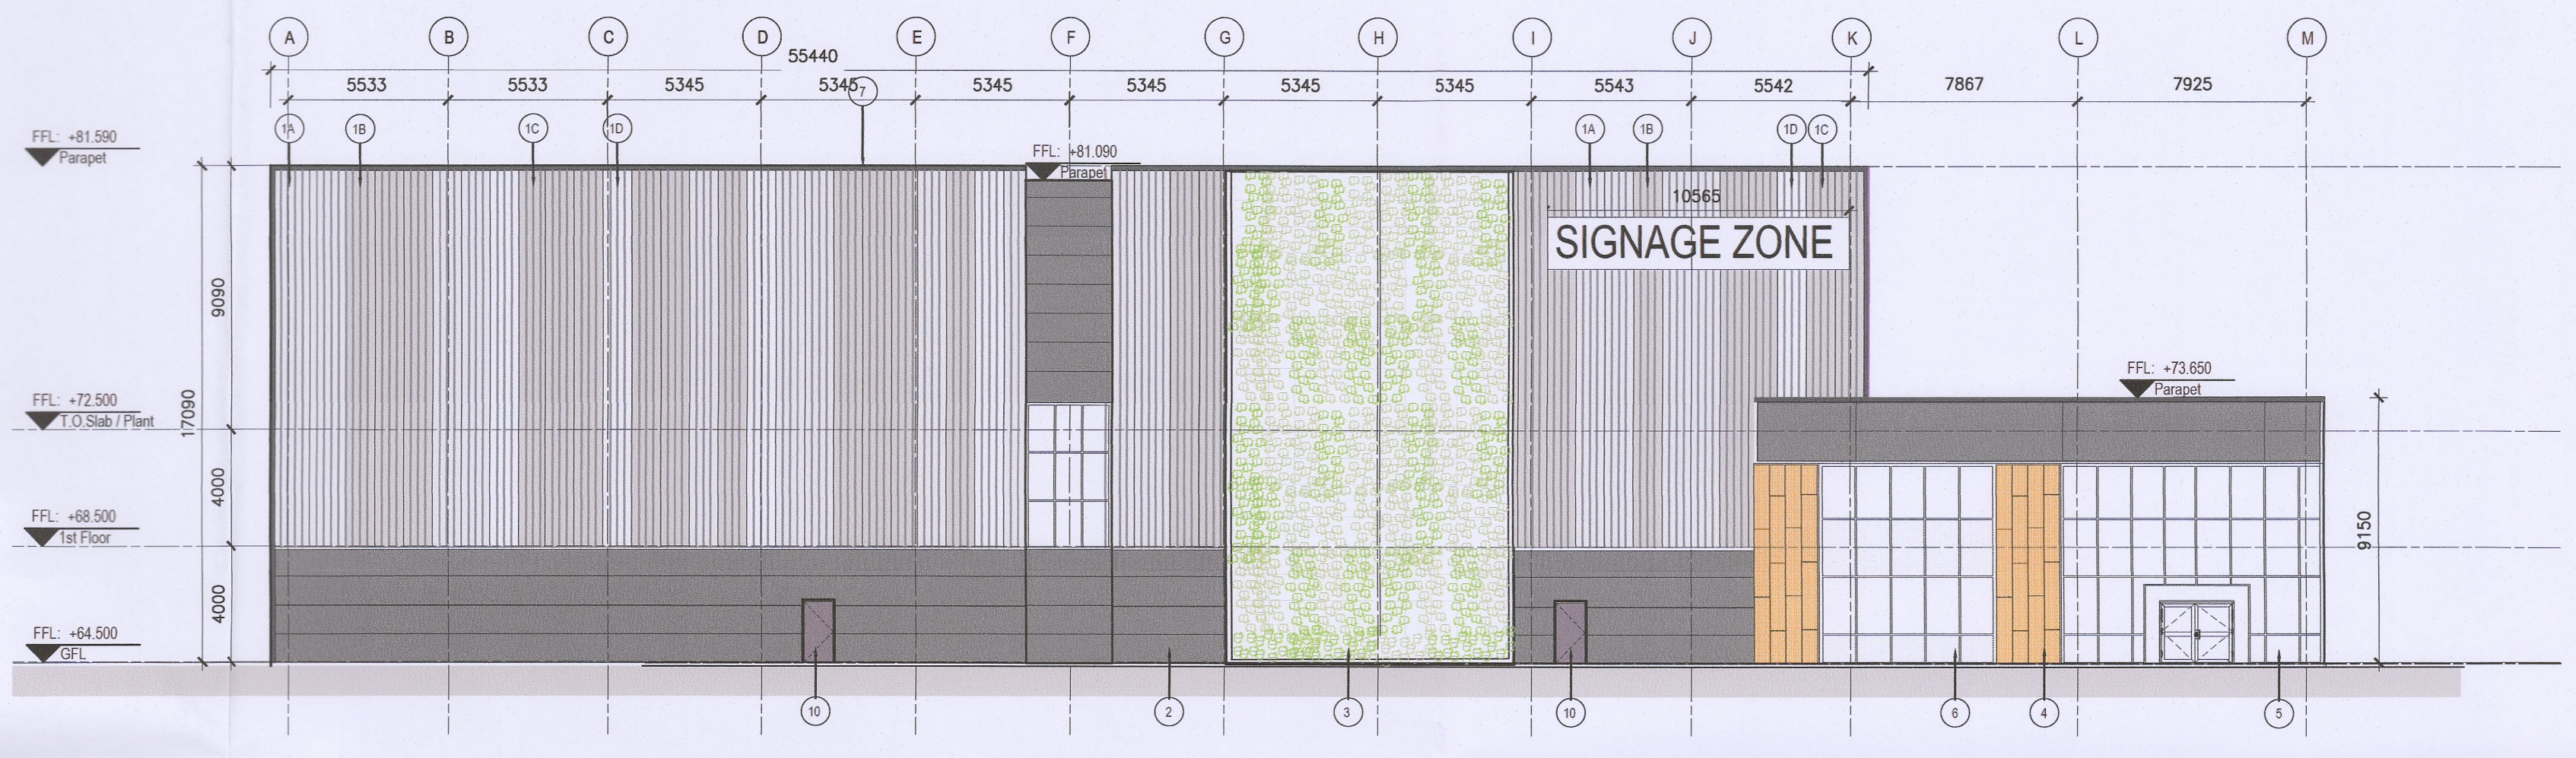

3 NORTH-WEST ELEVATION
FI-459 UNIT 06 Scale: 1:200

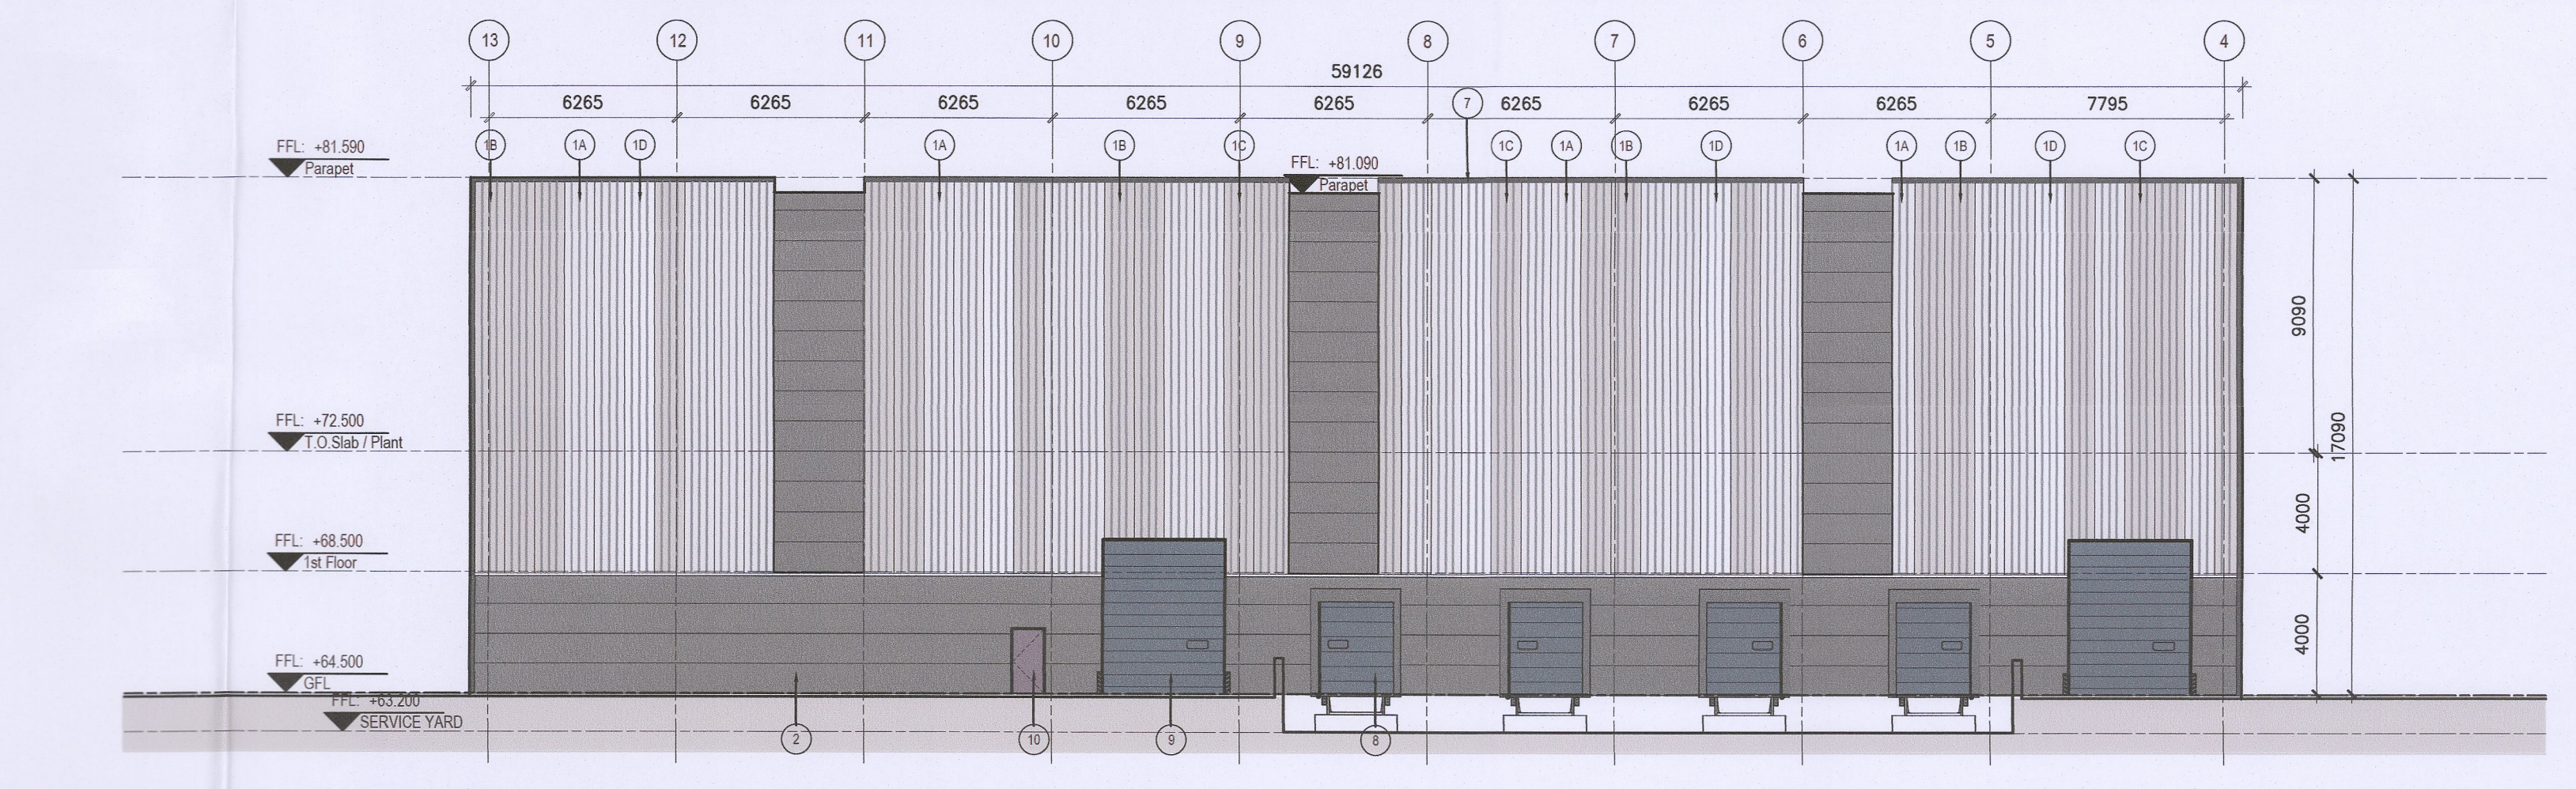

4 NORTH-EAST ELEVATION
FI-459 UNIT 06 Scale: 1:200

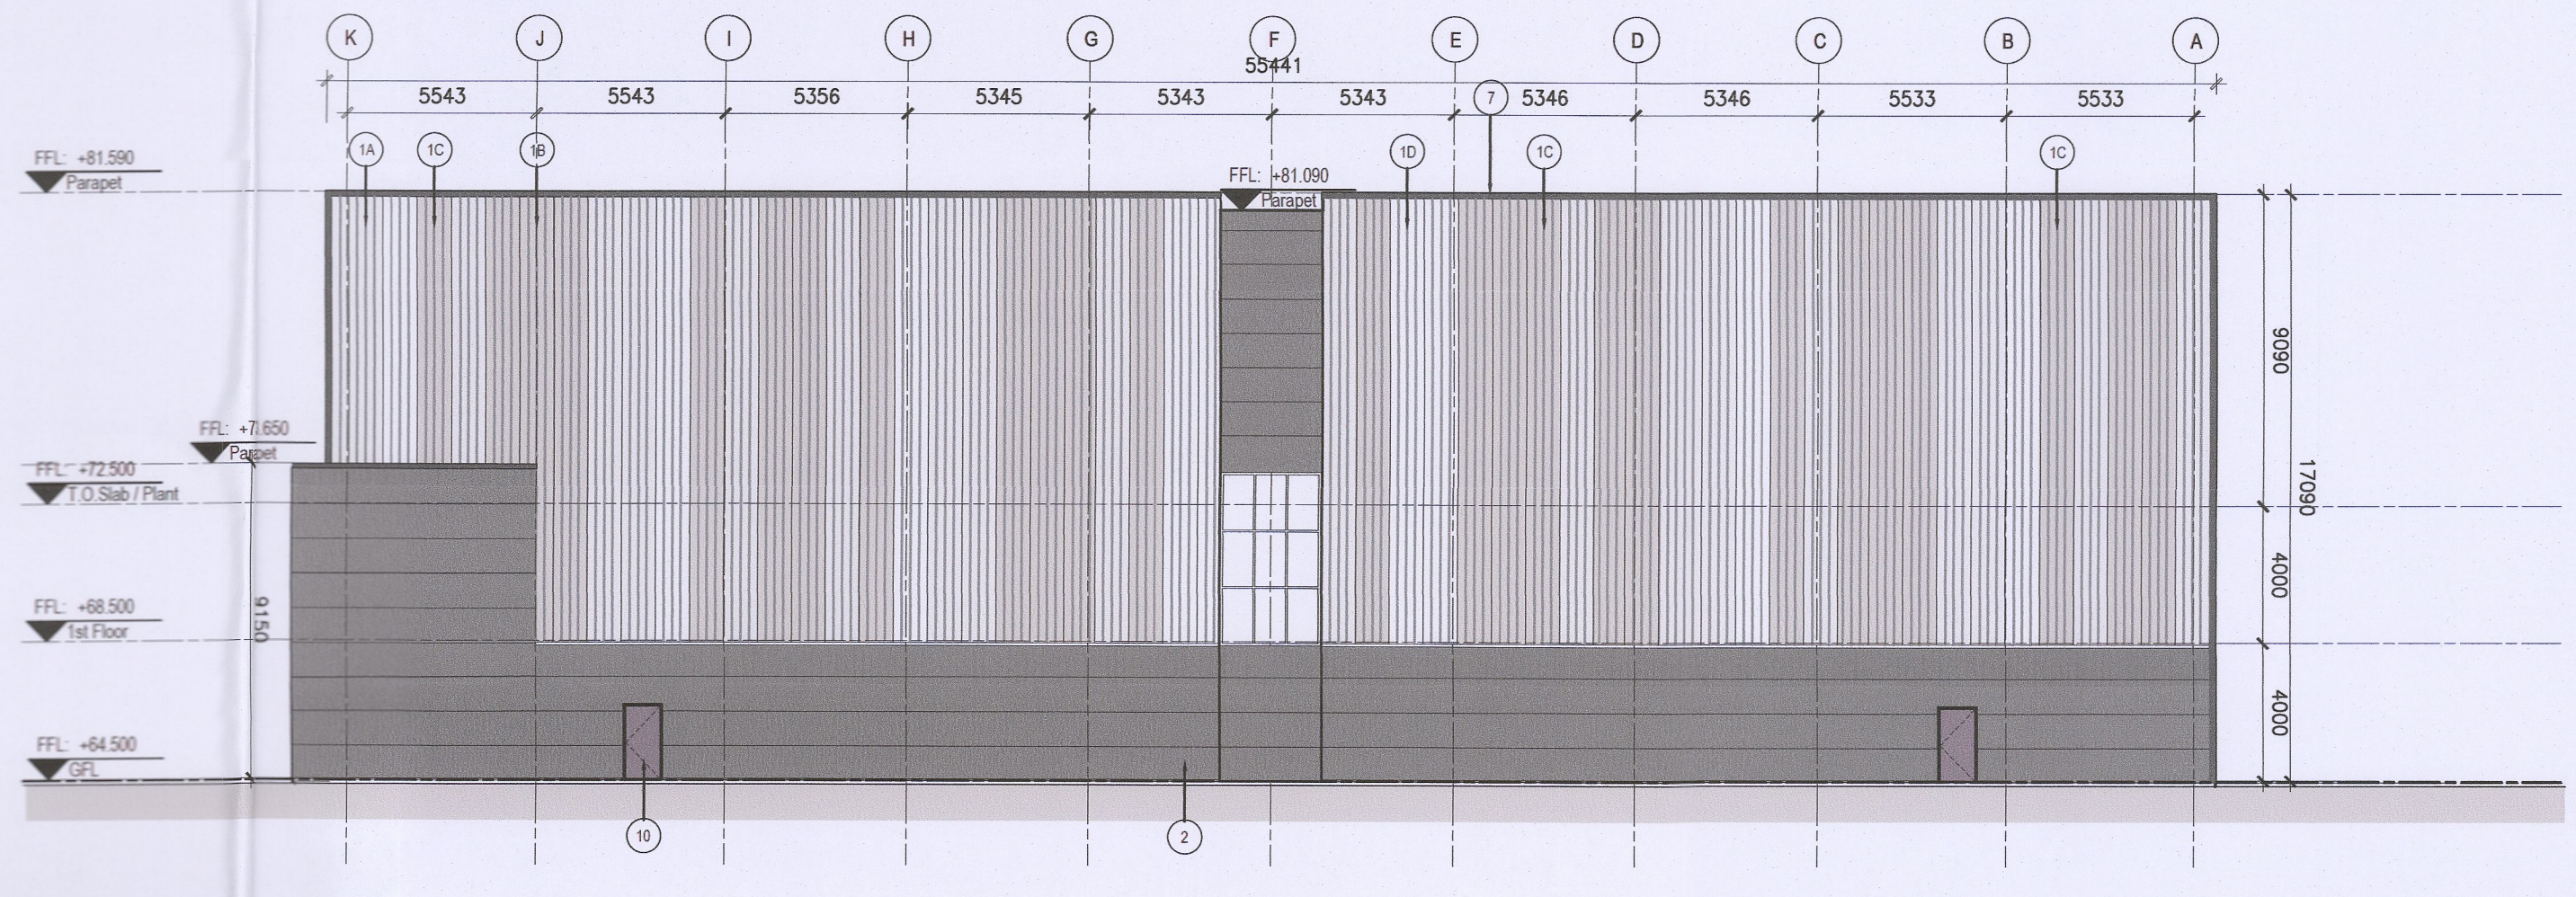


- NOTES:
- Quadcore KS 1000 RW - 91mm thick panel. Colour: Goosewing Grey
 - Quadcore KS 1000 RW - 91mm thick panel. Colour: Grey White
 - Quadcore KS 1000 RW - 91mm thick panel. Colour: Pure Grey
 - Quadcore KS 1000 RW - 91mm thick panel. Colour: White XL Forte
 - Quadcore AWP 1000 FL - 88mm thick panel. Colour: Anthracite
 - Green wall panel - galv MS frame with SI St. lattice to S.E.'s details with planting and irrigation system to Landscape Consultant requirements.
 - Thermally broken and self-draining PPC aluminium double glazed curtain wall system with PPC aluminium spandrels and aluminium pressure caps. Colour: Anthracite.
 - Thermally broken and self-draining PPC aluminium double glazed curtain wall system with glazed spandrels. Colour: Anthracite.
 - Kingspan Di-Design rainscreen system with shadow gap panels on 100mm quadcore carrier system. Colour - To be selected.
 - PPC aluminium coping. Colour: Anthracite.
 - PPC aluminium dock leveller door to match cladding.
 - PPC aluminium grade level door to match cladding.
 - Insulated PPC MS escape door to match cladding.
 - Canopy. Colour: Anthracite to outer faces, Colour: Corten to inner reveals.
 - High performance opaque light panel, frame colour anthracite.

COPYRIGHT:
The design and details shown on this drawing are applicable to their project only and may not be reproduced in whole or in part or be used for any other project or purpose without the written permission of TOT Architects with whom copyright resides.
DO NOT SCALE from this drawing. Use figured dimensions.
Contractor to check all dimensions on site prior to commencement of works. Any discrepancies are to be referred to the ARCHITECT.

KEY PLAN:

KEY SITE PLAN

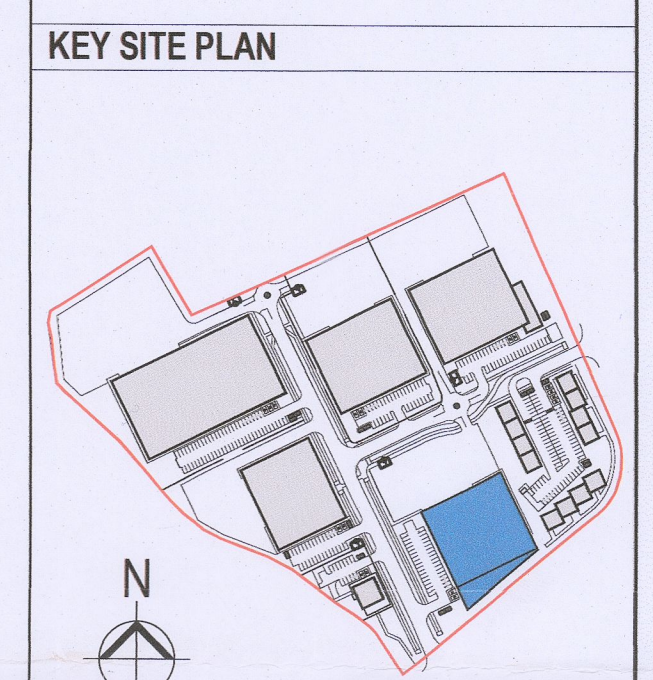

REVISIONS

NO.	DATE	REV.	BY	CHECKED	DESCRIPTION

07/09/2022 IM ND ISSUED FOR FURTHER INFORMATION

DATE	REV.	BY	CHECKED	DESCRIPTION

TOT ARCHITECTS

REGISTERED OFFICE: 49 Upper Mount Street, Dublin 2, D02 FR85, Ireland. T: +353 1 705 7800, W: www.totarch.ie, E: info@totarch.ie

PROJECT: WAREHOUSE/LOGISTICS, OFFICE & CAFÉ / RESTAURANT DEVELOPMENT AT CALMOUNT ROAD, BALLYMOUNT, DUBLIN 12

STAGE: PLANNING

DRAWING TITLE: UNIT 6 ELEVATIONS FURTHER INFORMATION

DATE	SCALE	DRAWING NO.	REVISION
JULY 2022	1:200 @ A1	FI-459	
DRAWN: IM	CHECKED: ND	SHEET SIZE: A1	REVISION: *
JOB NO: 18-42	FILE NAME:		