


(ii) demolition of an existing single storey extension

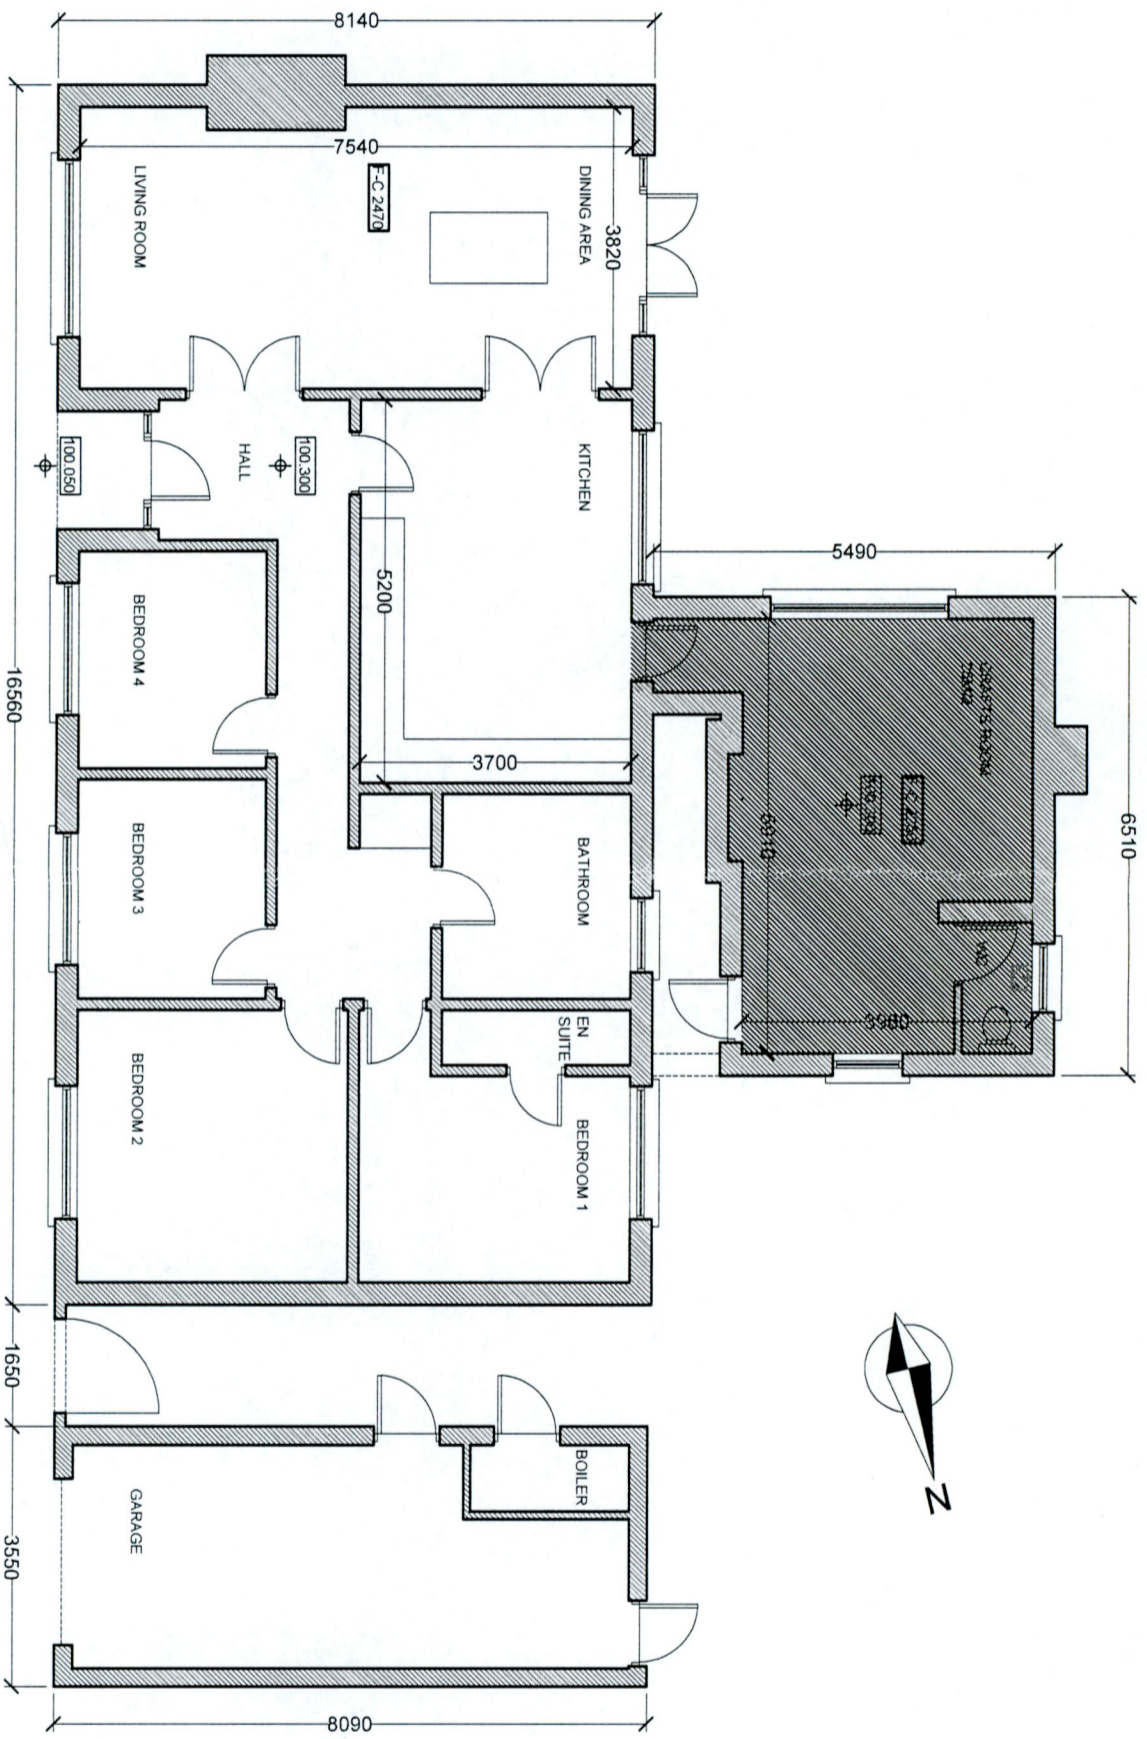

EXISTING GROUND
FLOOR PLAN 145 M/2

GARAGE 23 M/2

PLANNING		job title		CLIFFORD & AINE LEBIODA	
Do not scale from this drawing Copyright Wynne Civil Engineering Ltd.		WESTWINDS, LOUGHTOWN LOWER, NEWCASTLE, CO. DUBLIN, D22 PN52		CLIFFORD & AINE LEBIODA	
P	PLANNING APPLICATION	30 08 2022	EXISTING GROUND FLOOR PLAN		
A	DRAFT FOR APPROVAL	31 05 2022	drawn by	003 P	date
	description	31 05 2022	date	JB	scale
					1:100 @ A3
		notes			
		Wynne Civil Engineering Ltd.		Consulting Engineers	
		Greenhills, Kill, Co. Kildare		T. +353 (0)86 2735148	
		e. Eor@wynneconsulting.ie			