




Proposed Ground Floor Plan @ 1:150

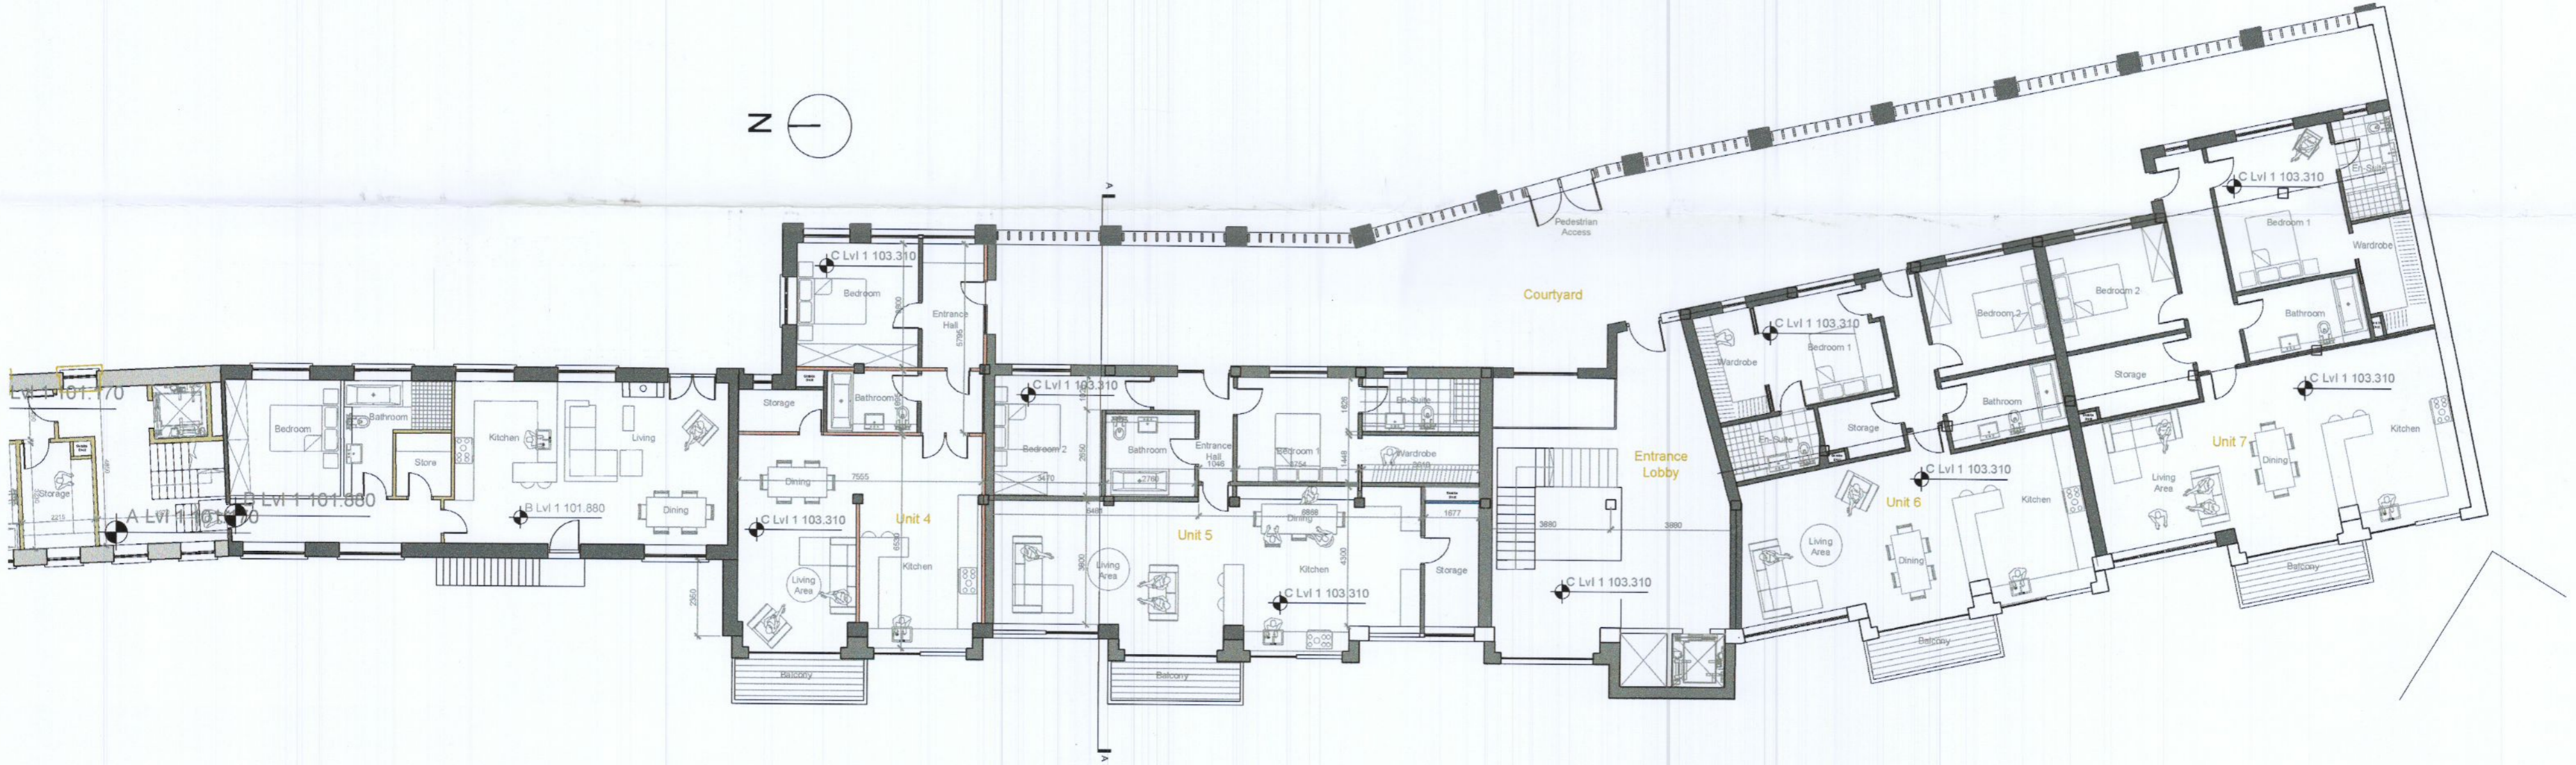


Proposed First Floor Plan @ 1:150

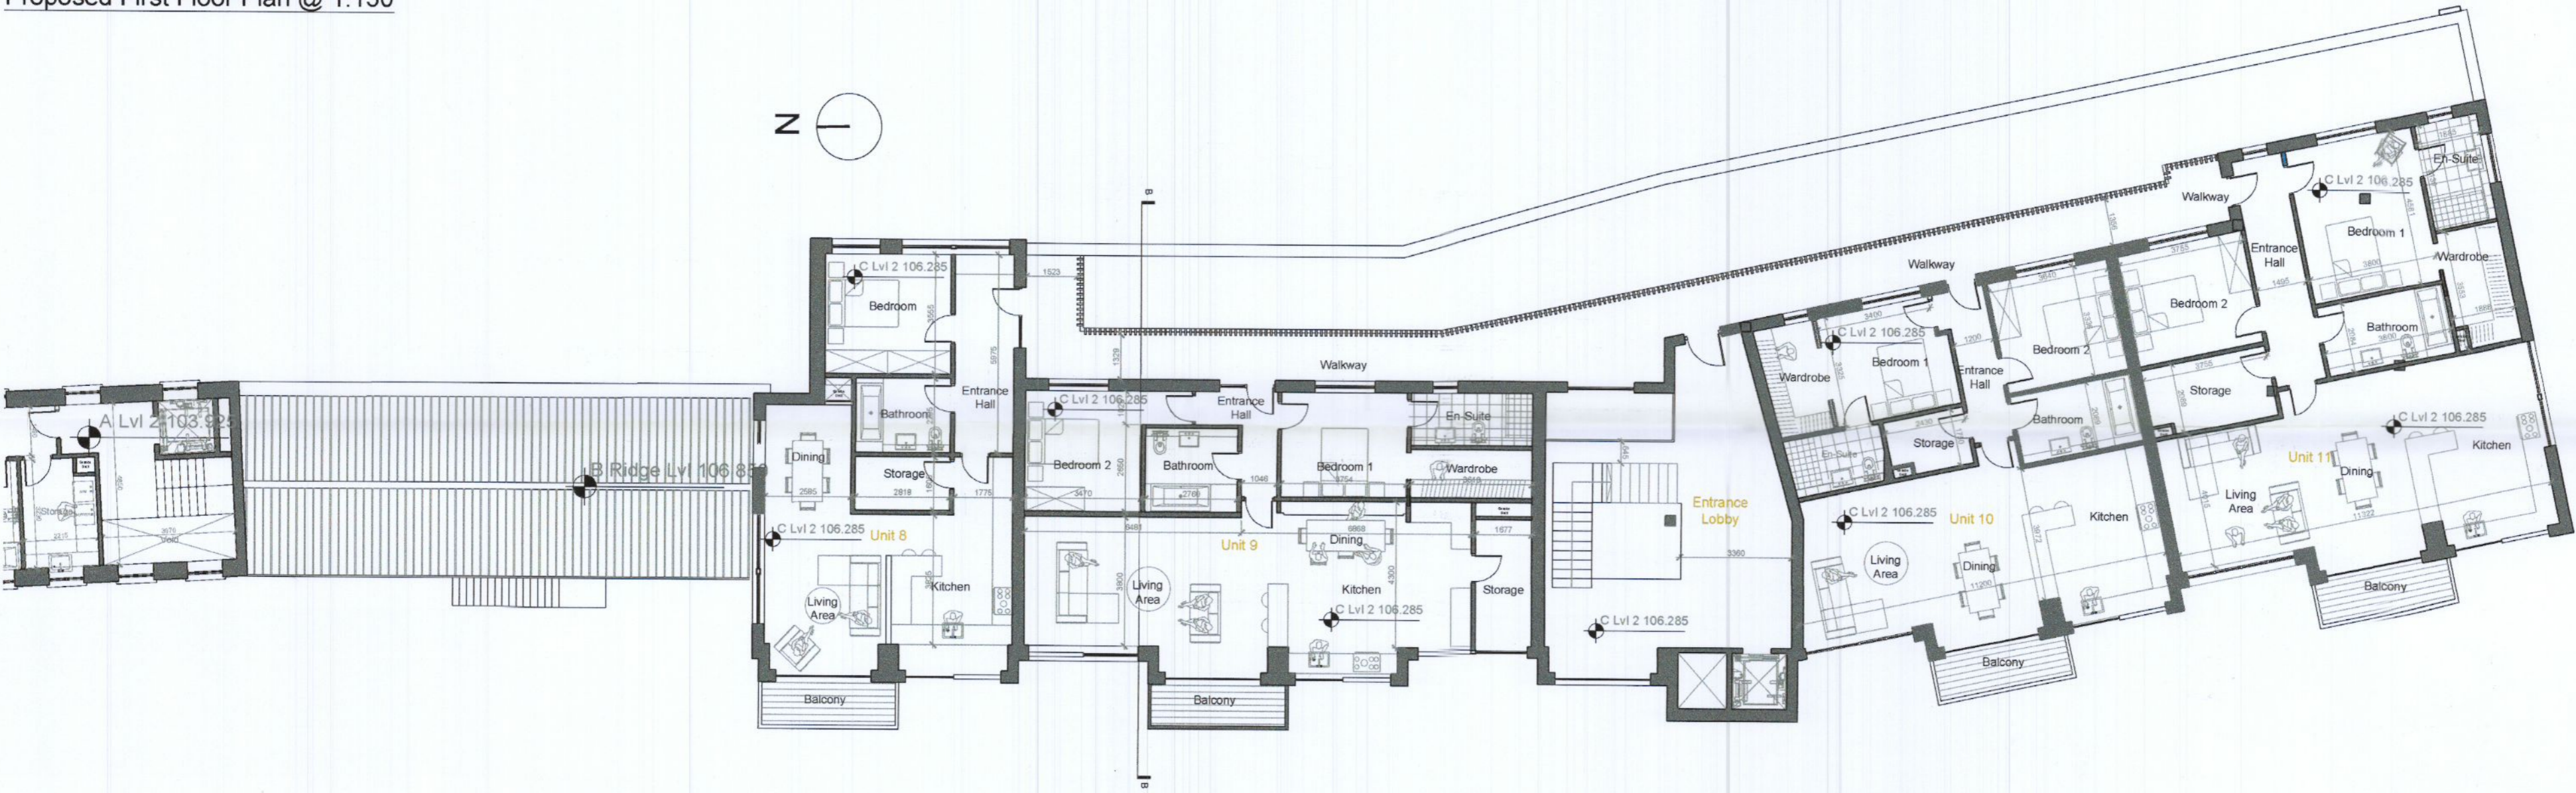

Proposed Second Floor Plan @ 1:150

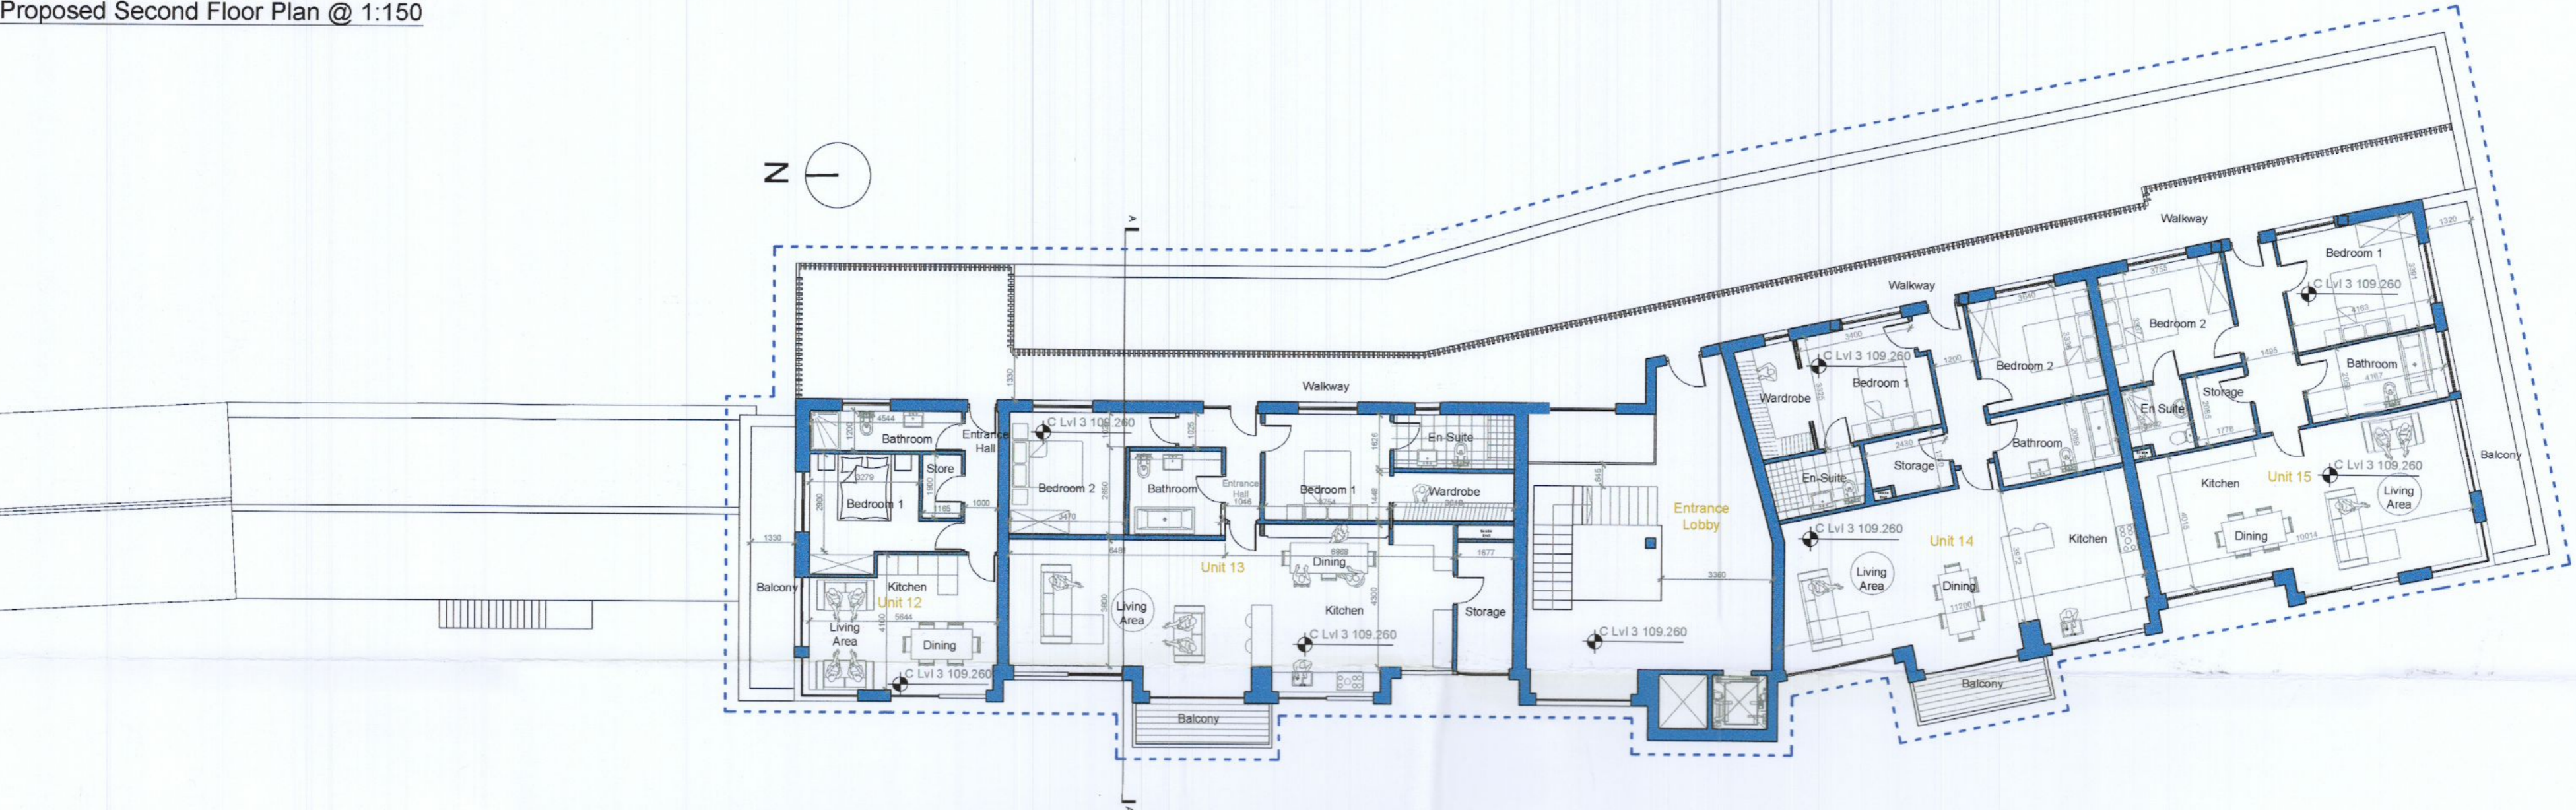

Proposed Third Floor Plan @ 1:150

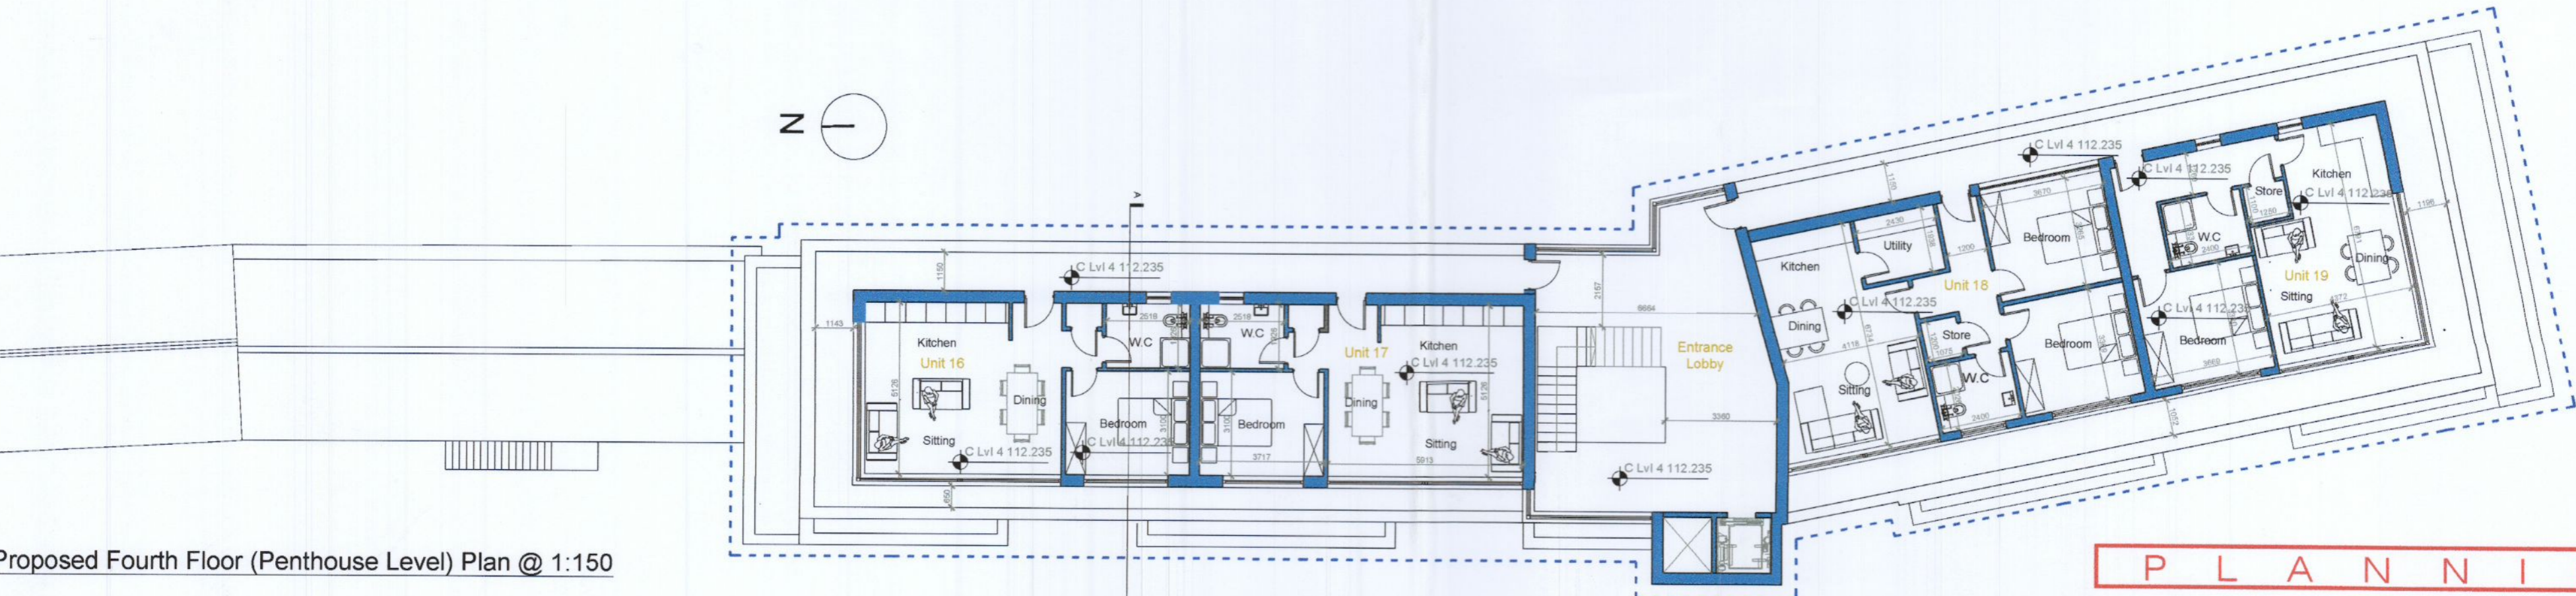

Proposed Fourth Floor (Penthouse Level) Plan @ 1:150

Blue line outlines areas to which this application relates (Building "C")

Blue hatch indicates works which constitute part of this application

Grey hatch indicates previously granted floors (application reg ref SD17A/04071)

PLANNING

Client:	
Project Name:	
Location:	
Scale:	
Author:	
Check:	
Date:	
Proposed Floor Plans:	M25 PL003
Scale:	1:150
Sheet No.:	1/1