




Edmondstown Mill - Key Plan

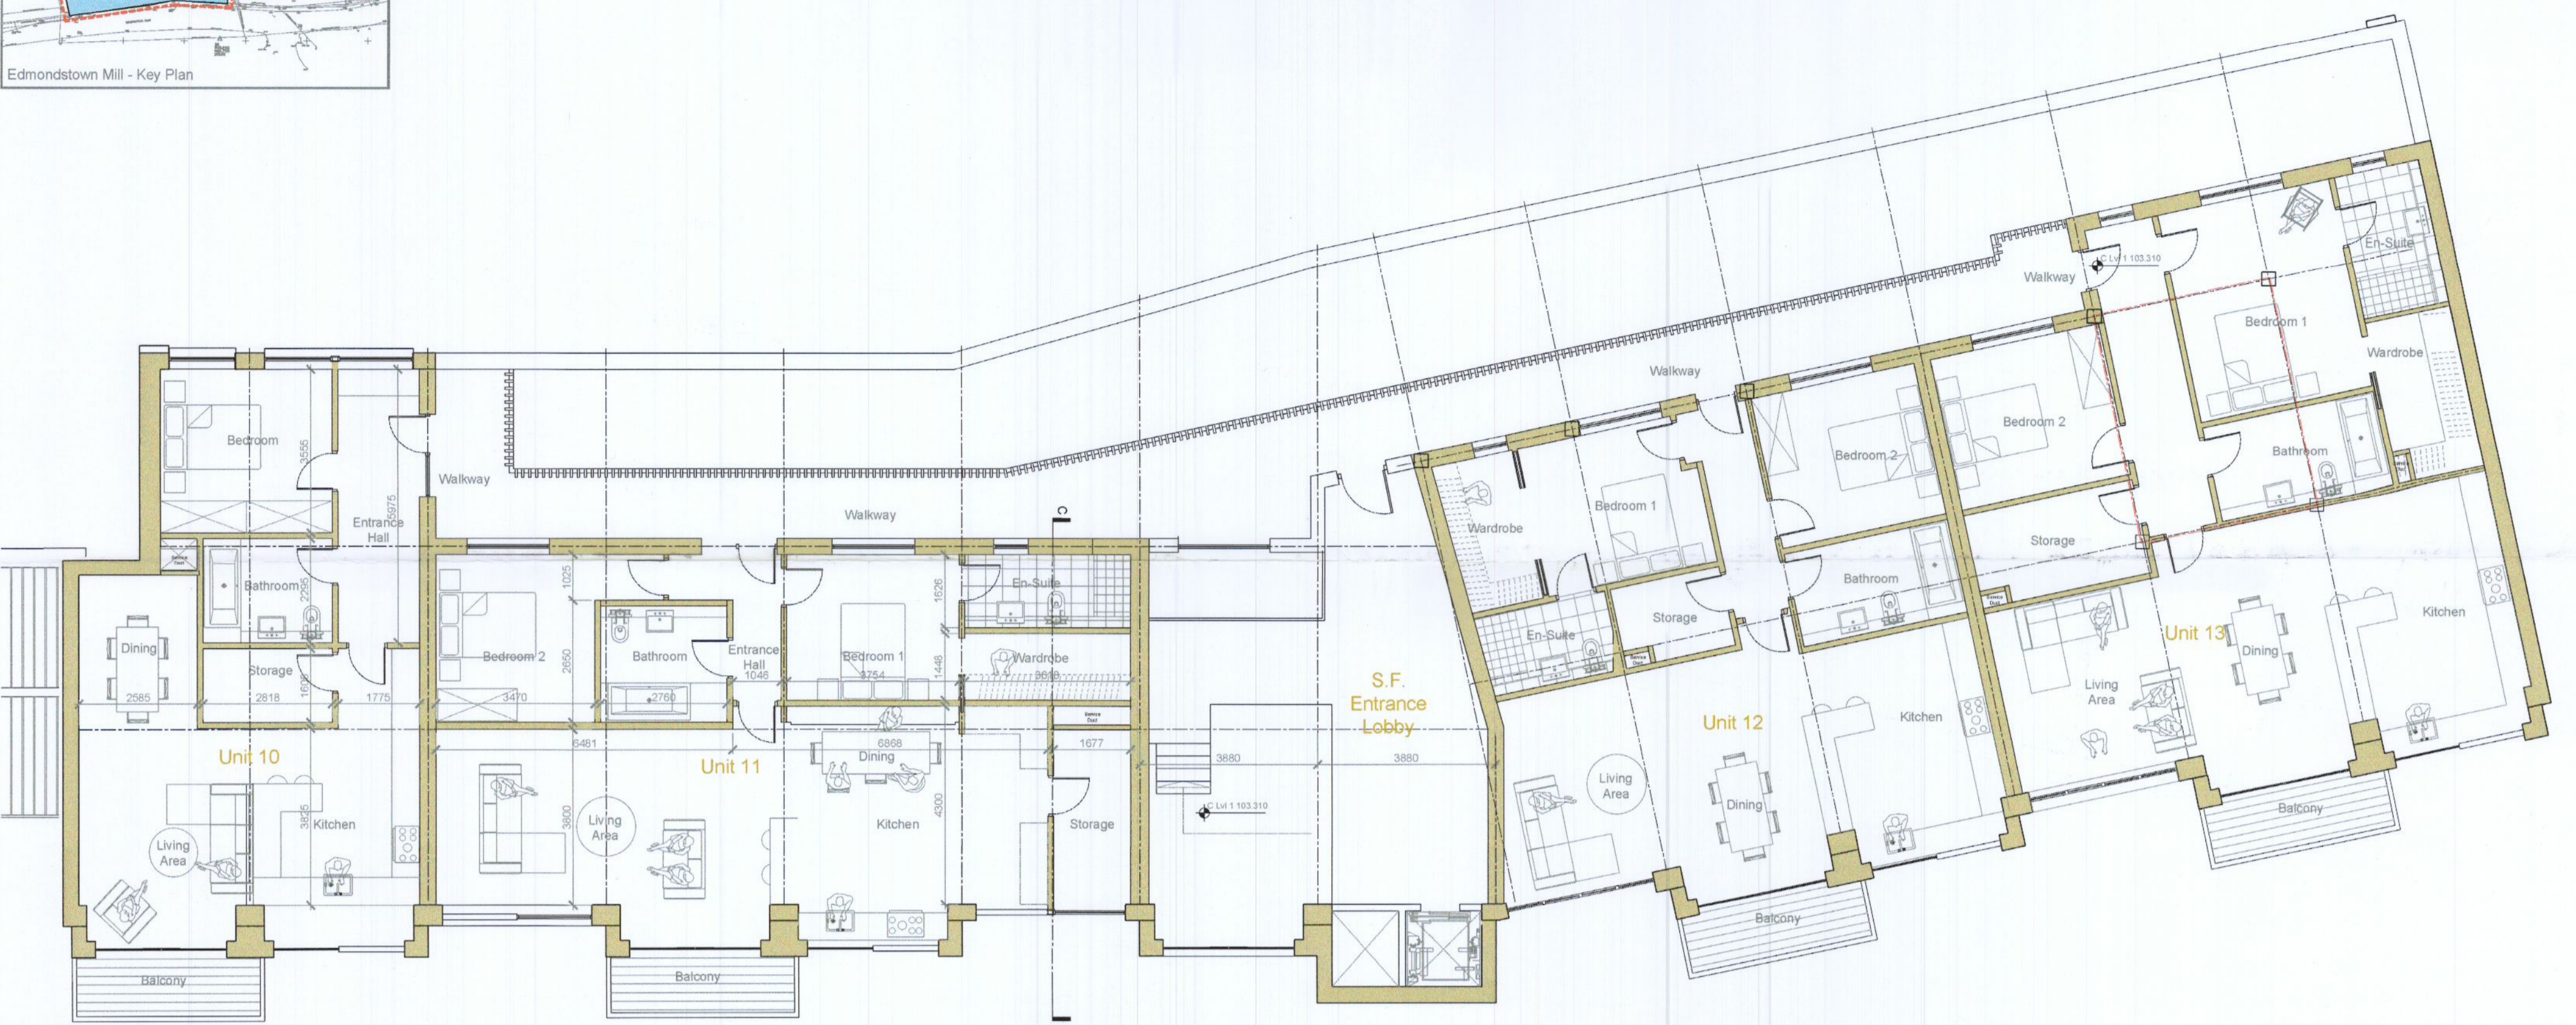

Building C - Second Floor Plan  
Scale 1:100

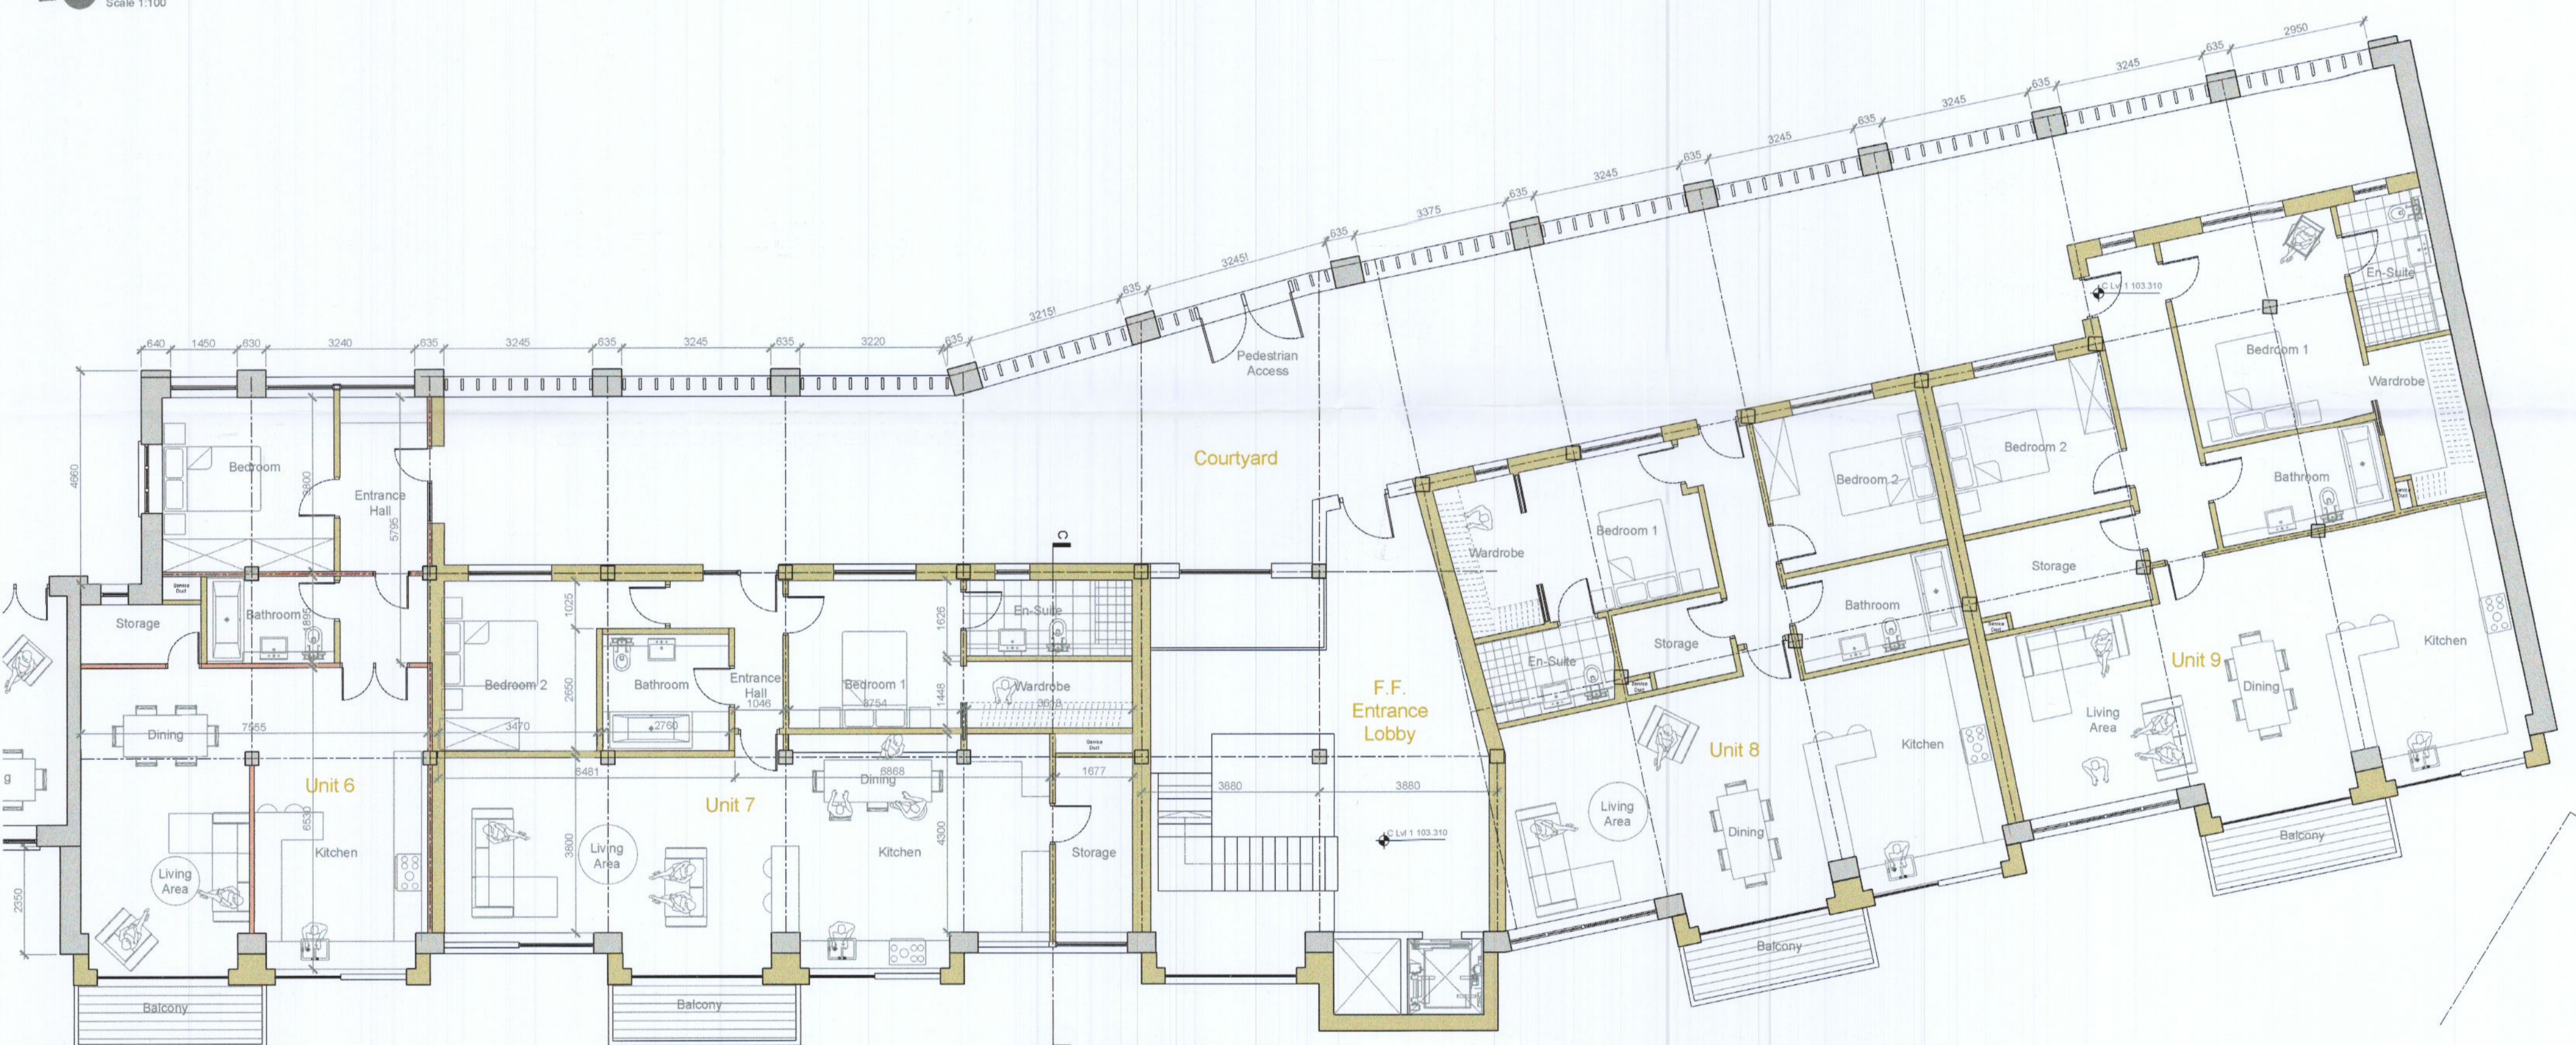

Building C - First Floor Plan  
Scale 1:100

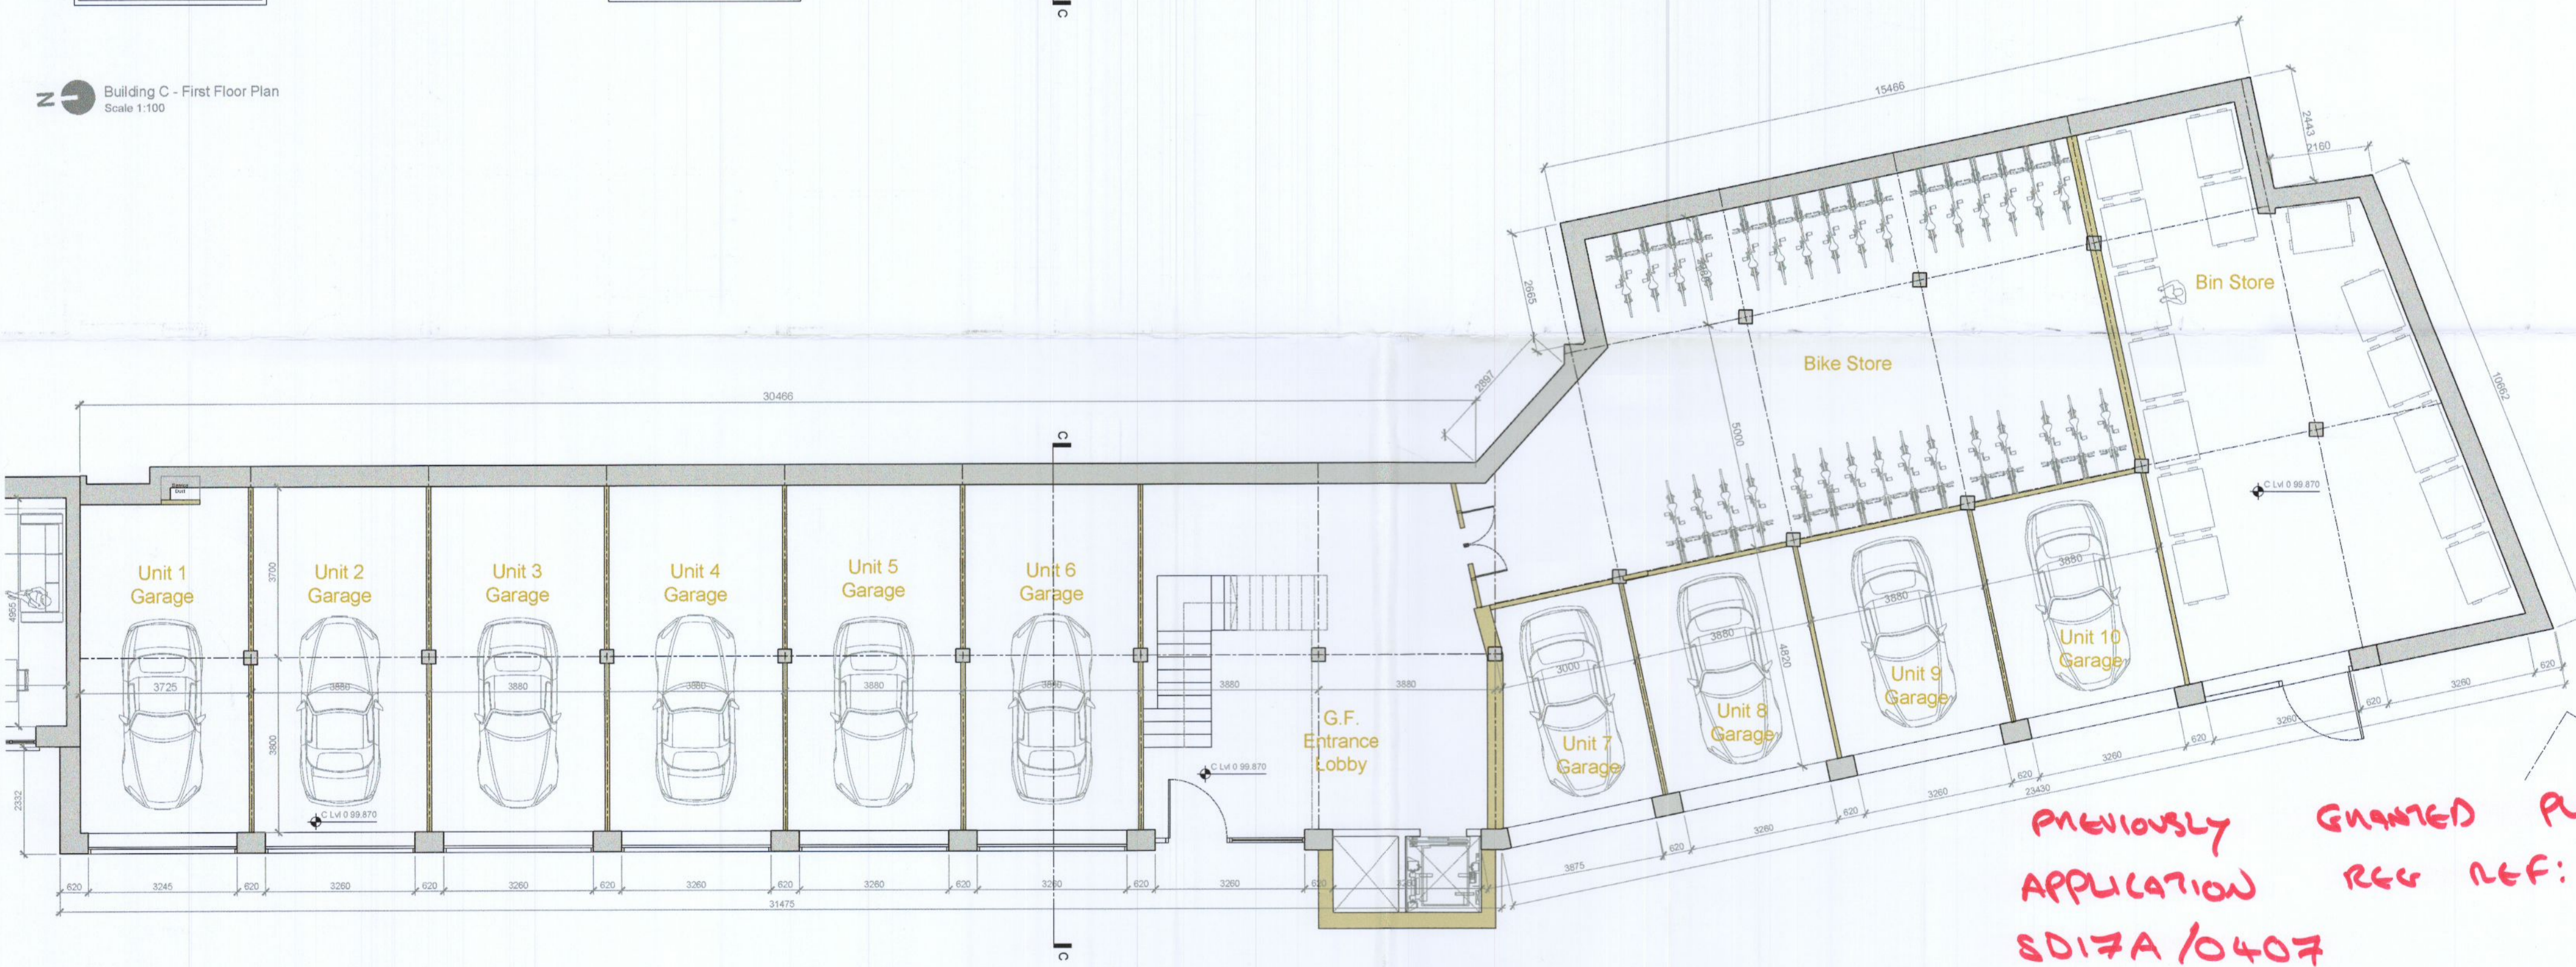

Building C - Ground Floor Plan  
Scale 1:100

PREVIOUSLY GRANTED PLANNING APPLICATION REF REF: SD17A/0407

**PLANNING**

Rev.	Description
01	OC Architects & Design
02	Edmondstown Mill Redevelopment
03	Previously Granted Floor Plans
04	M25 PL006