



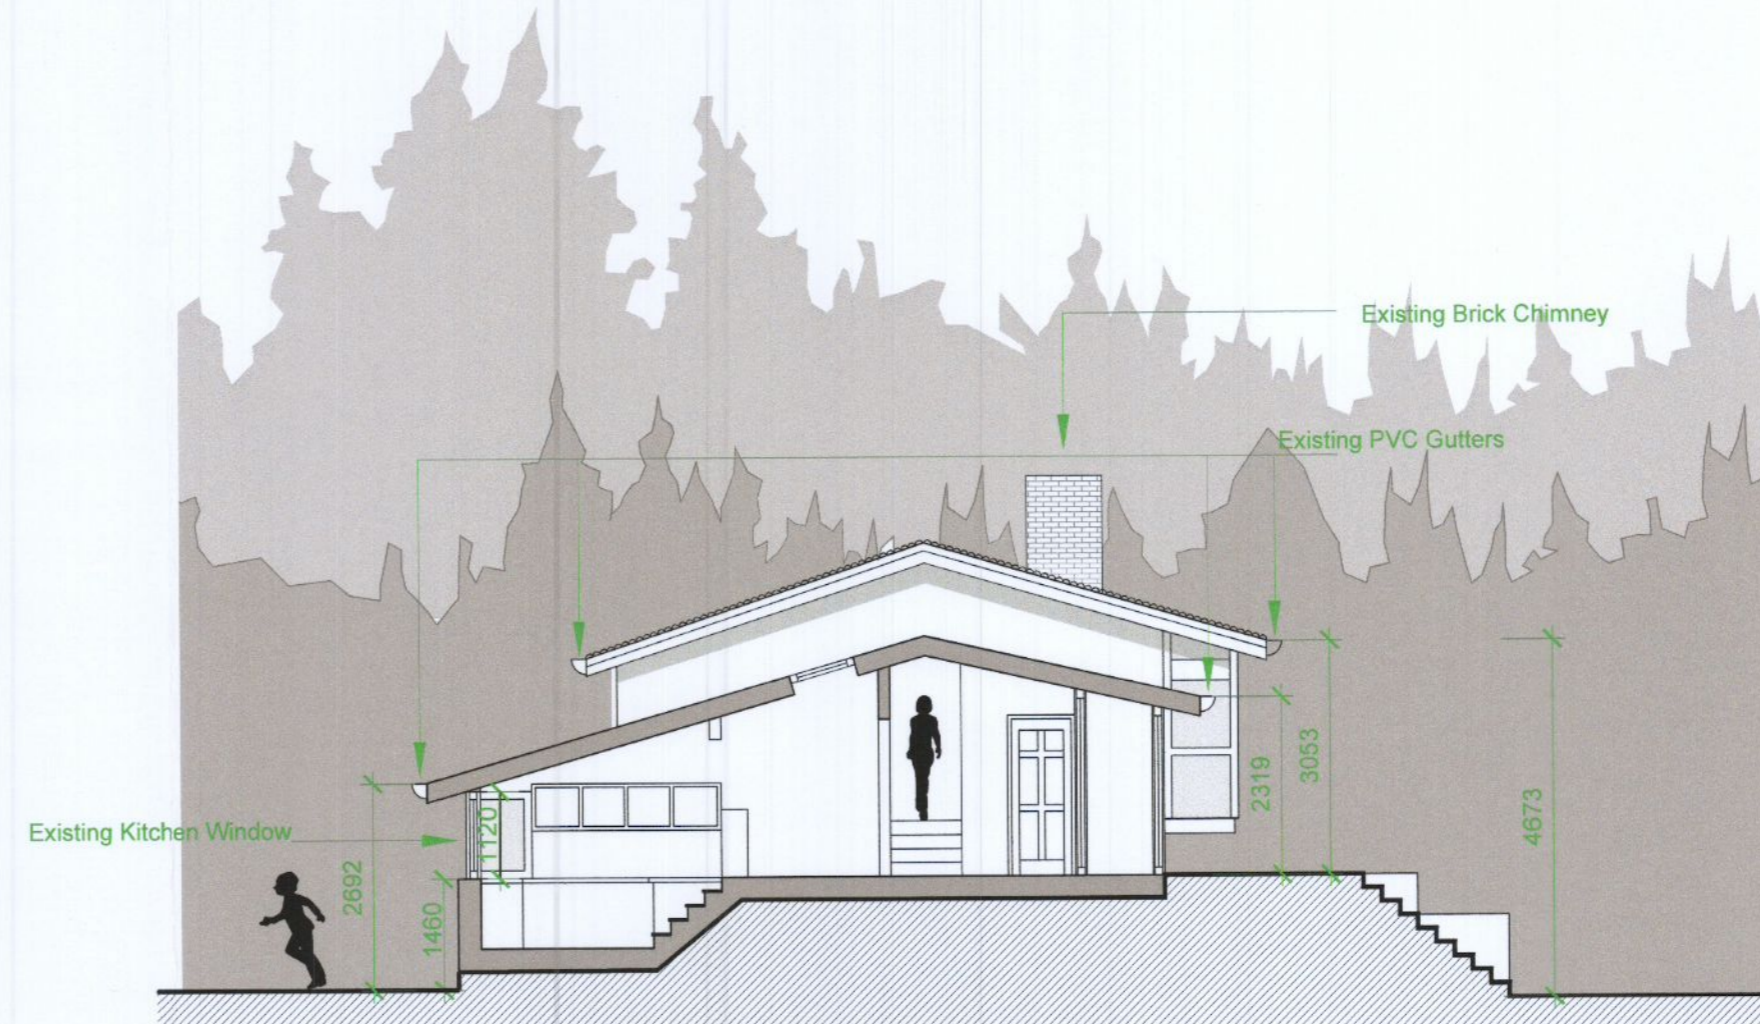


North Elevation
SCALE: 1:100

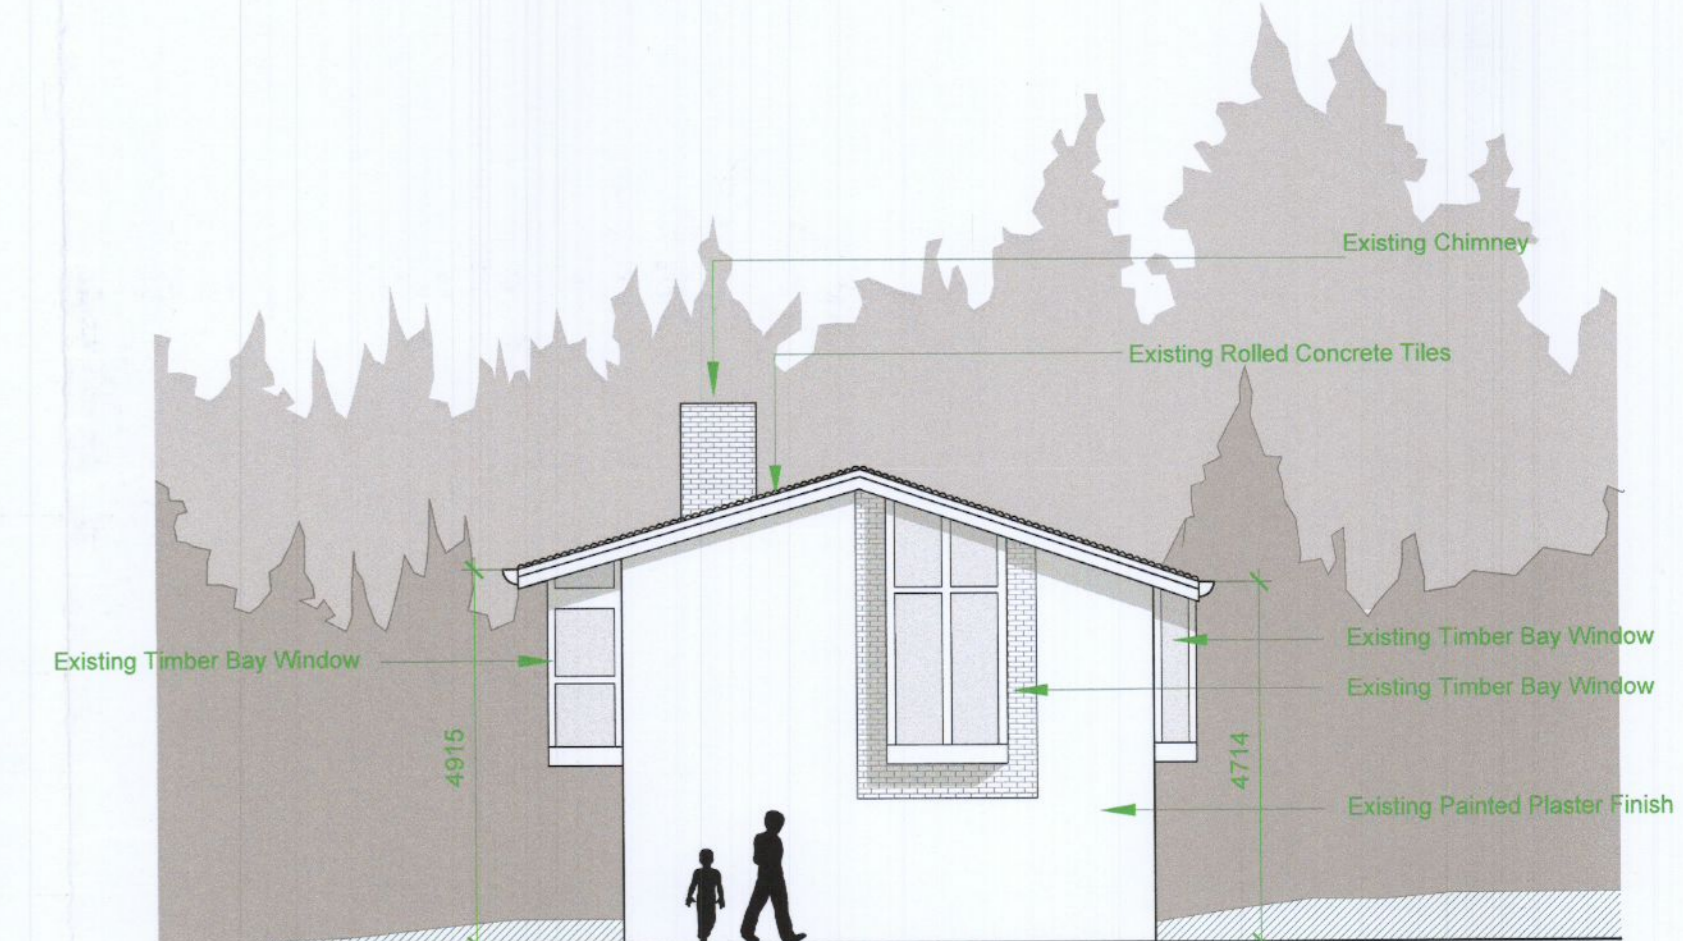


East Elevation
SCALE: 1:100




East Elevation
SCALE: 1:100

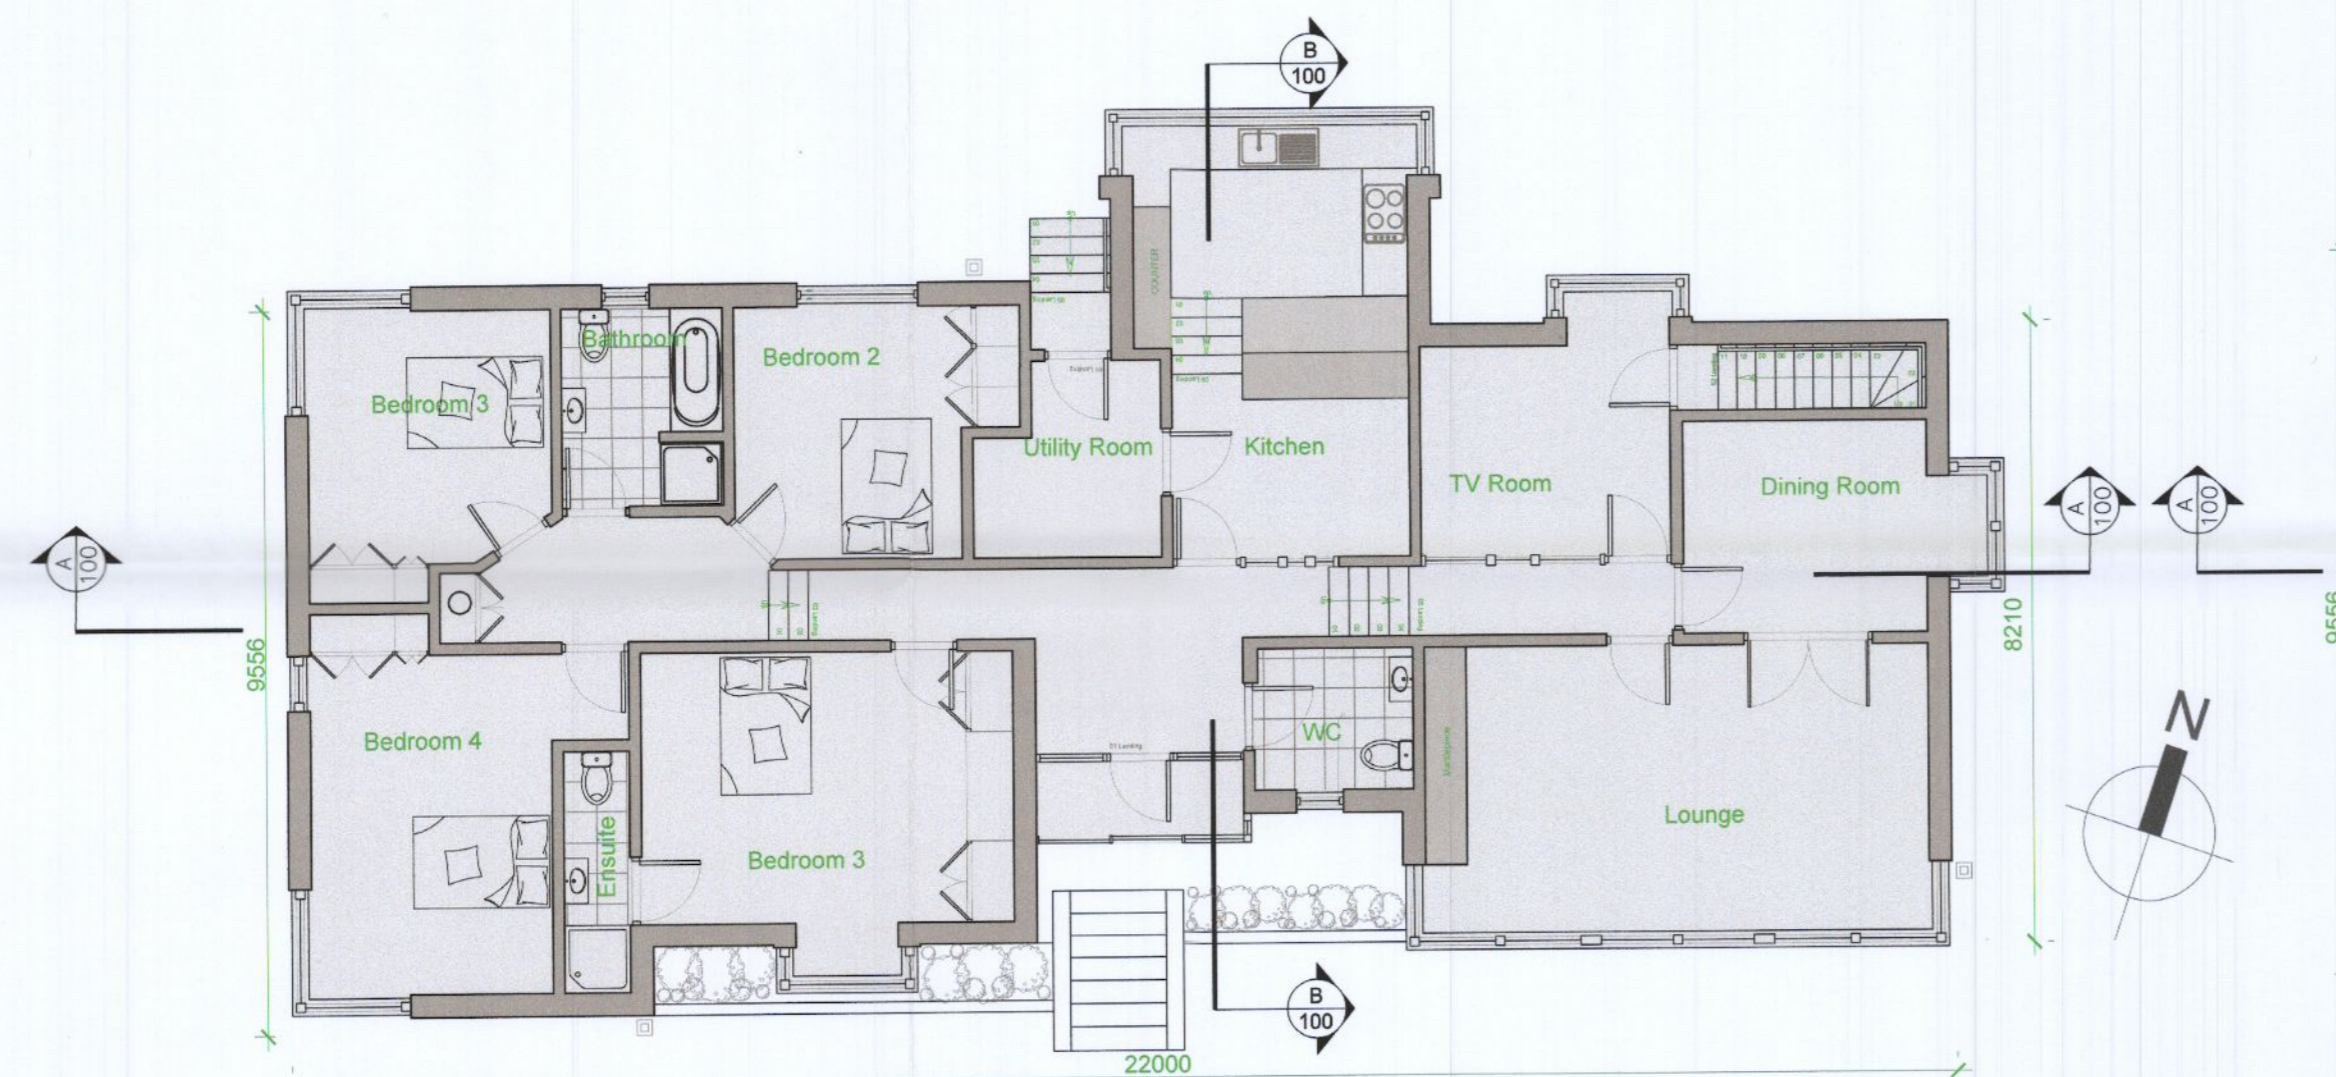


Ground Floor Plan
SCALE: 1:100

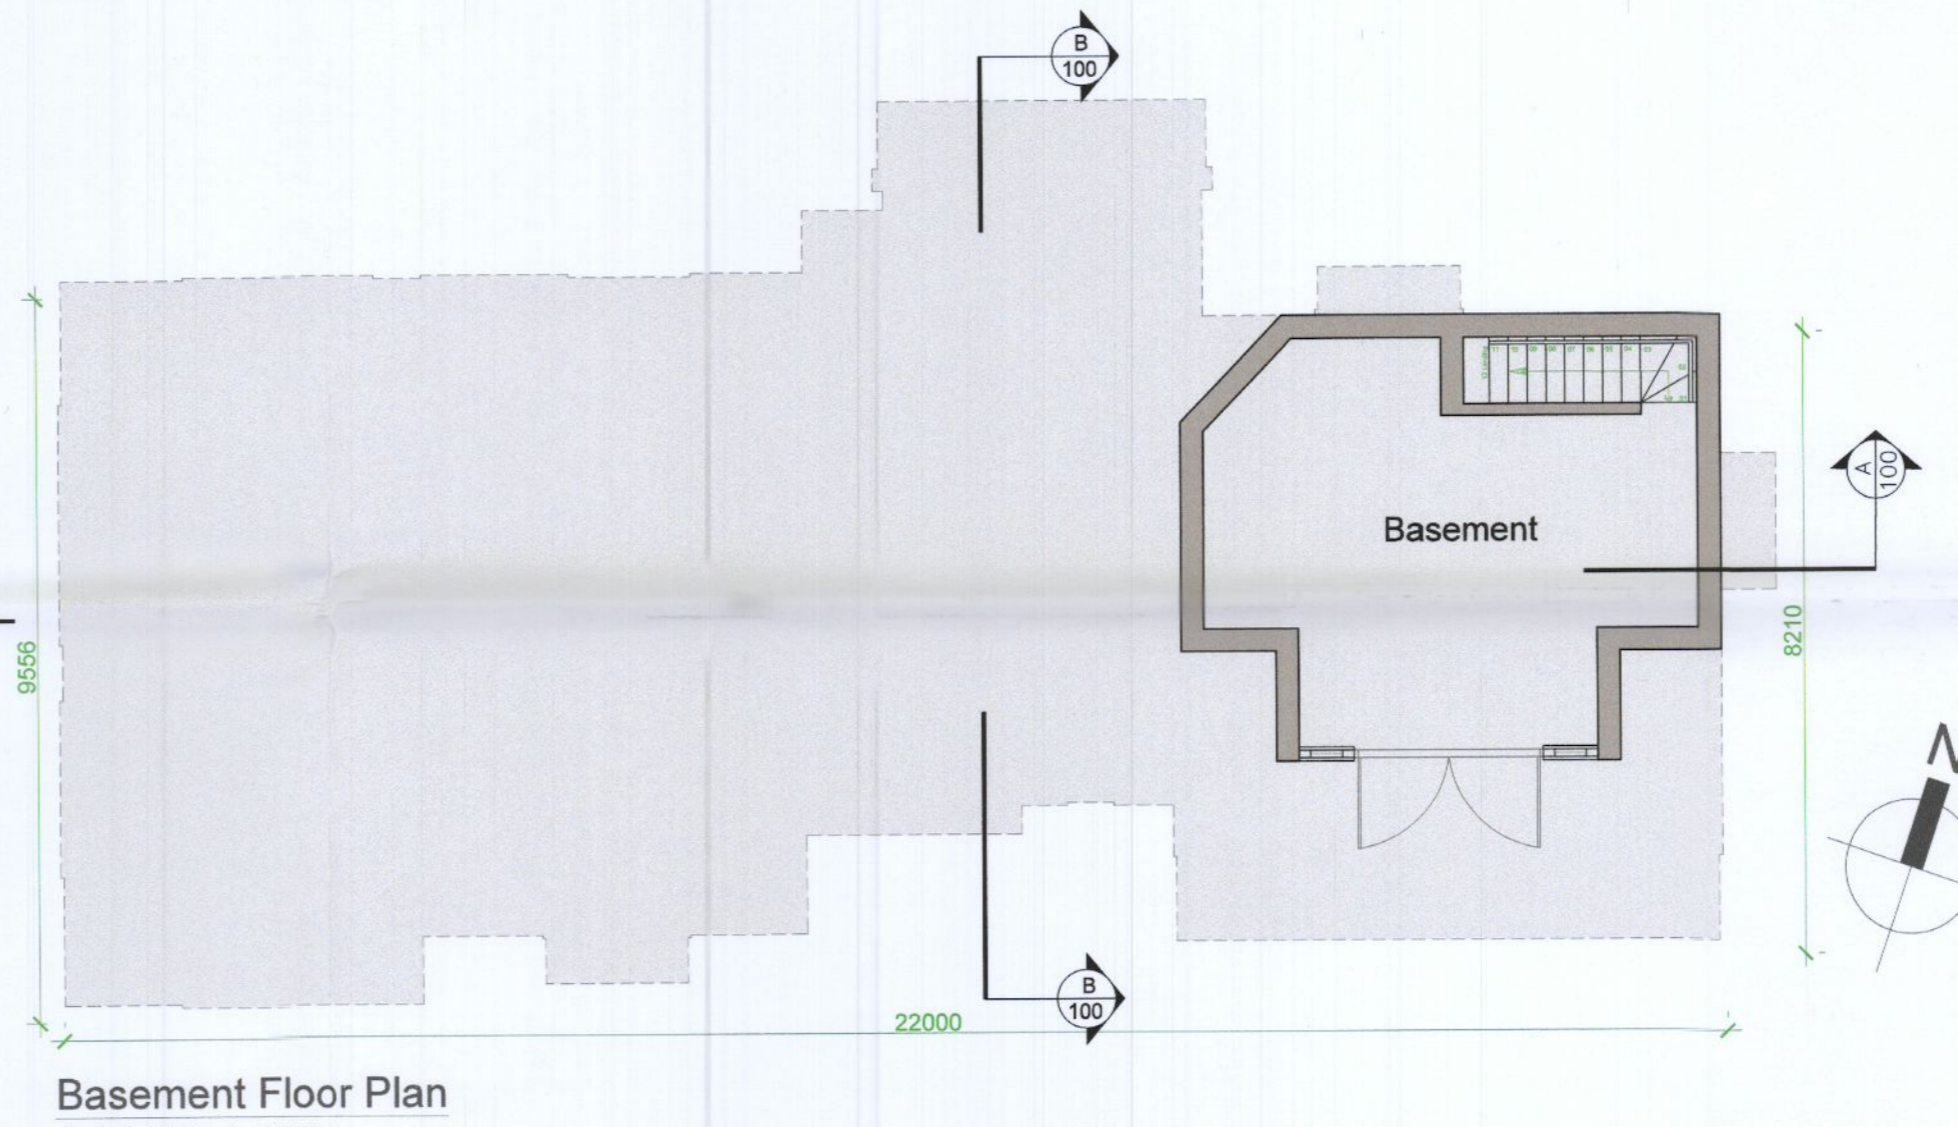


Basement Floor Plan
SCALE: 1:100

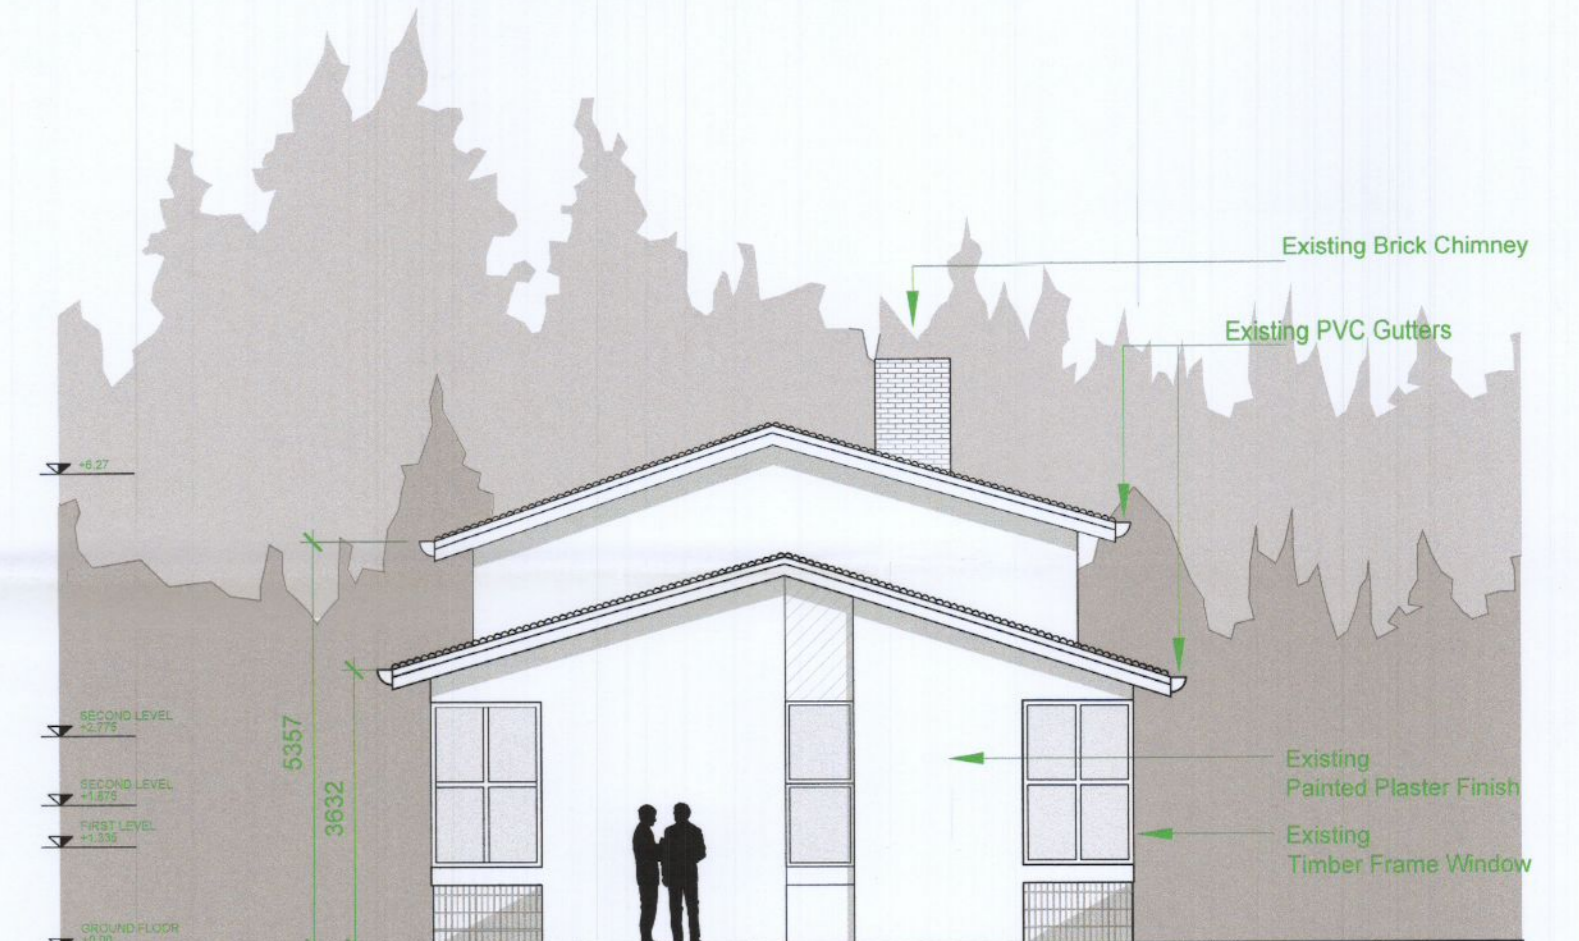

West Elevation
SCALE: 1:100

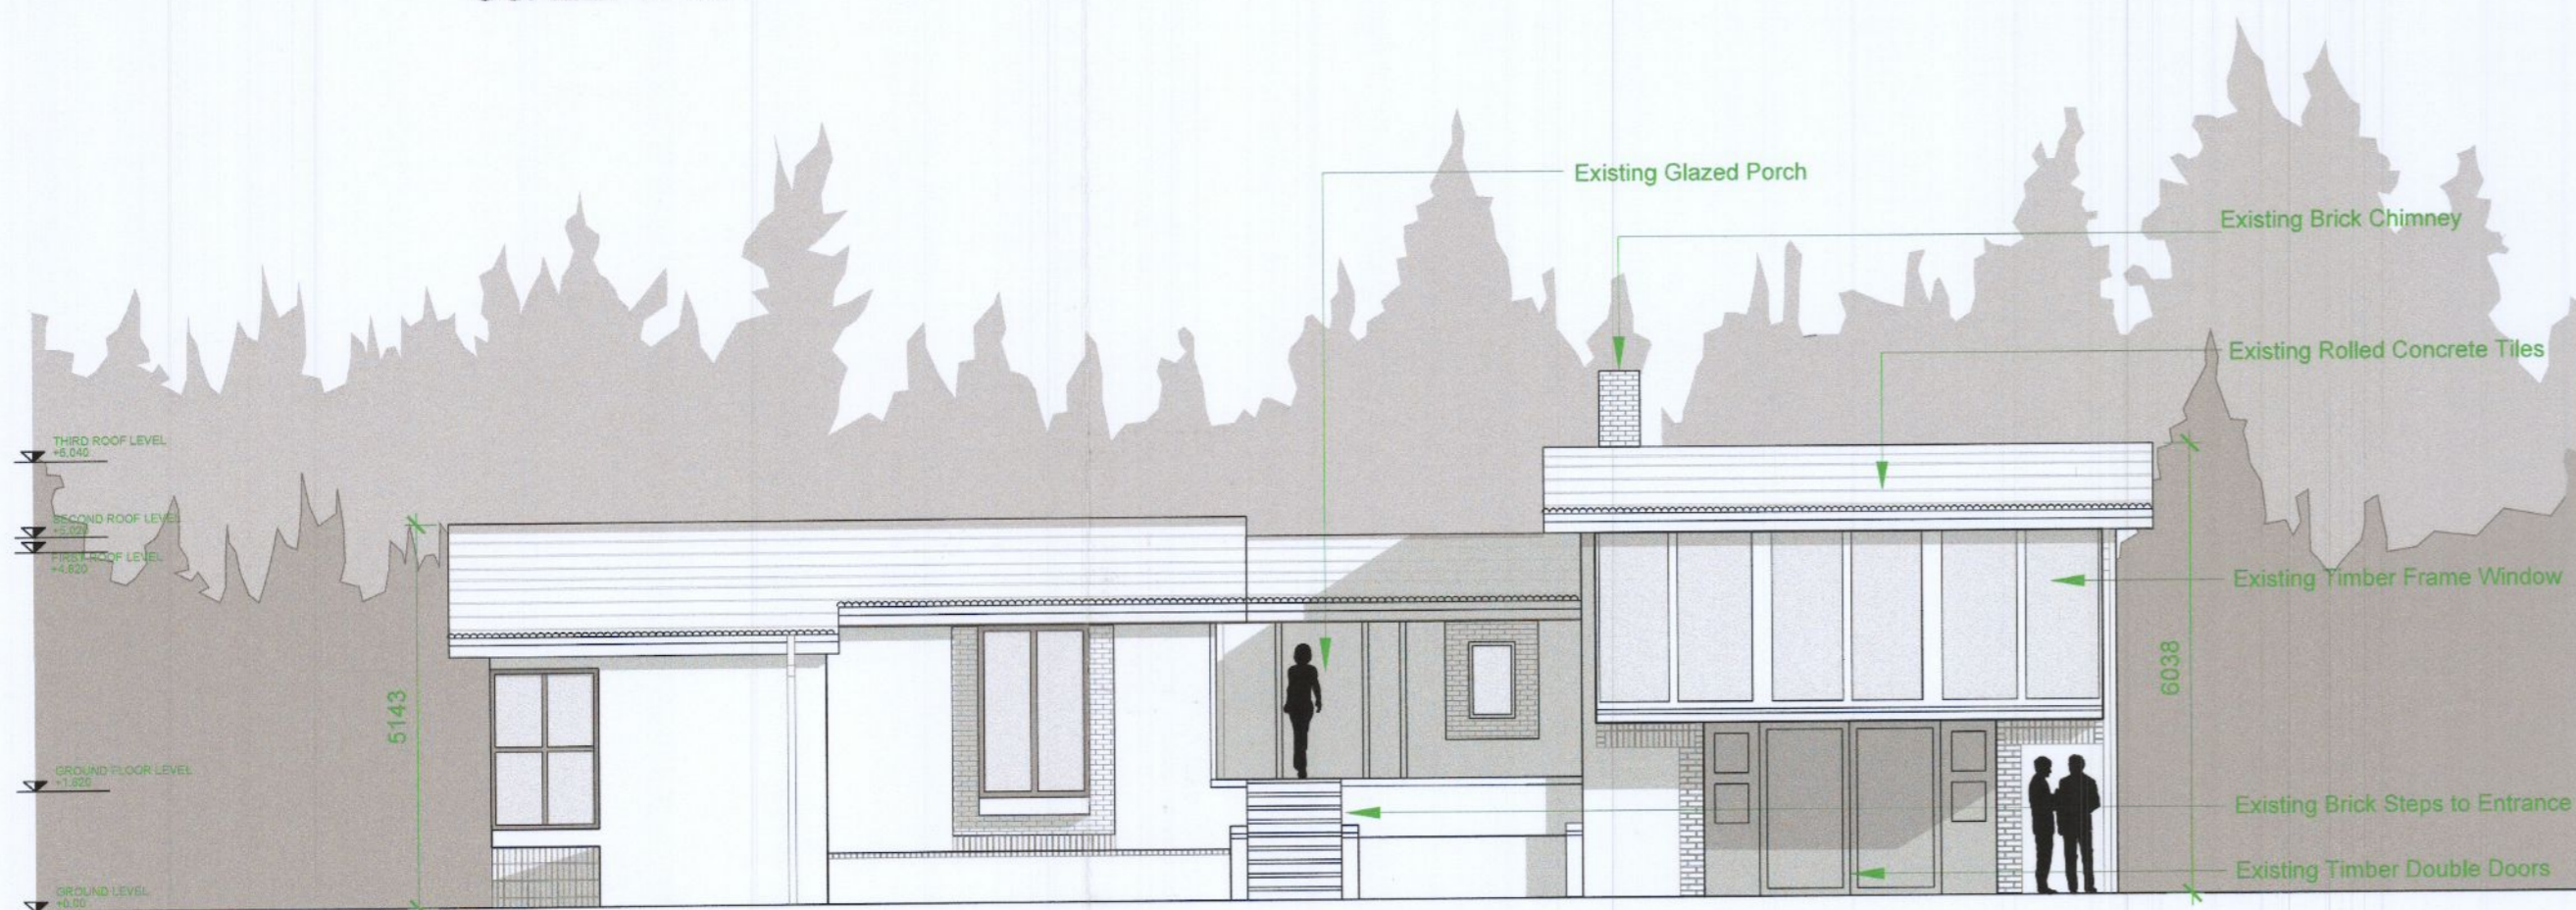

South Elevation
SCALE: 1:100

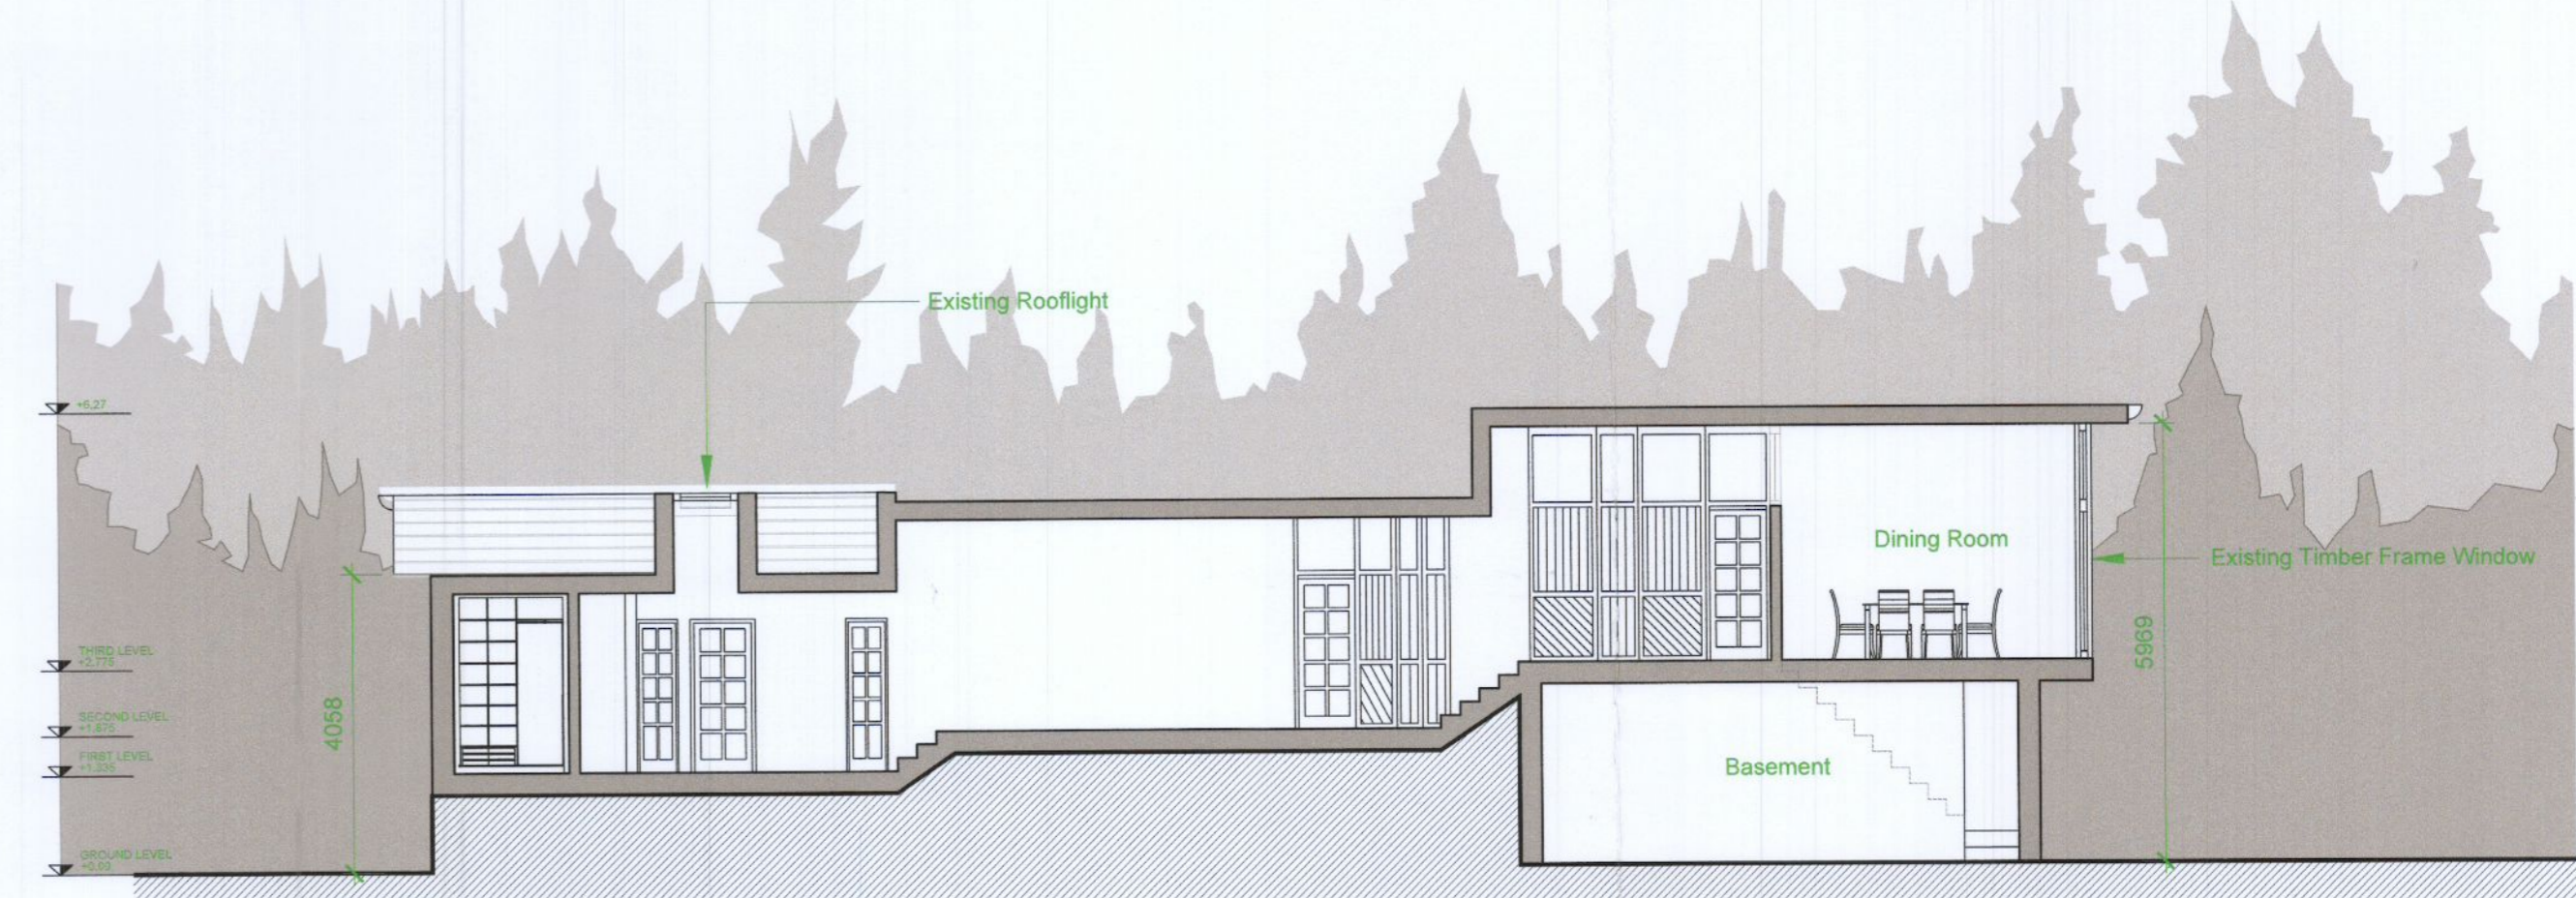

Section A-A
SCALE: 1:100

Revision	DATE	DESCRIPTION
G	DATE-HERE	
F	DATE-HERE	
E	DATE-HERE	
D	DATE-HERE	
C	DATE-HERE	
B	DATE-HERE	
A	DATE-HERE	

Note:
Do not scale off drawing. Use figured dimensions only. Any perceived discrepancies in this drawing to be reported to Portal Architects. If in doubt about anything on this document, please ask.

Scale	1:100@A1:1:200@A3
Date	SEPT-2022
Drawn by	PC
Checked by	JN
Disc. No.	2214-03-03

PORTAL Architects
Design - Planning Project Management

Studio G12
Maynooth Business Campus,
Straffan Rd, Maynooth, Co. Kildare.
Phone: +353-1-6237708 Eircode: W23 V9K7
©PORTAL Architects

Project: FORGE-FIELD SHELTERED DWELLING
Drawing Title: EXISTING Plans Sections & Elevations
Client: Frank and Roslain Norton