





01 Proposed Contextual South Elevation (no amendments)
PA 300 1:500



02 Proposed Contextual West Elevation (no amendments)
PA 300 1:500

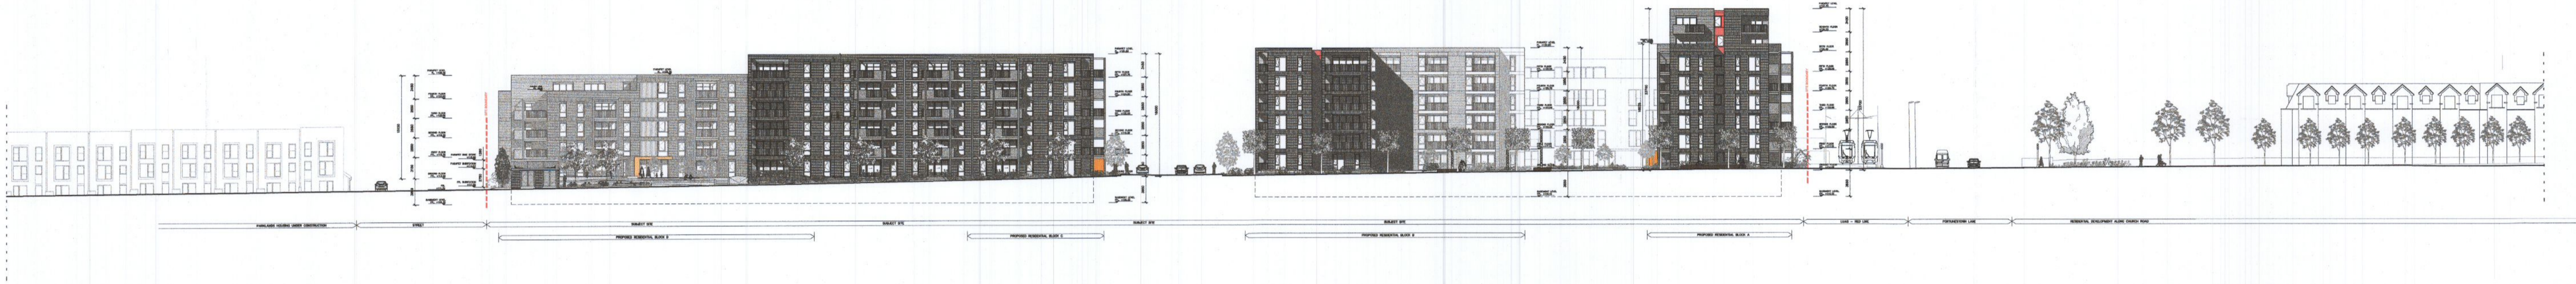

03 Proposed Contextual North Elevation
PA 300 1:500

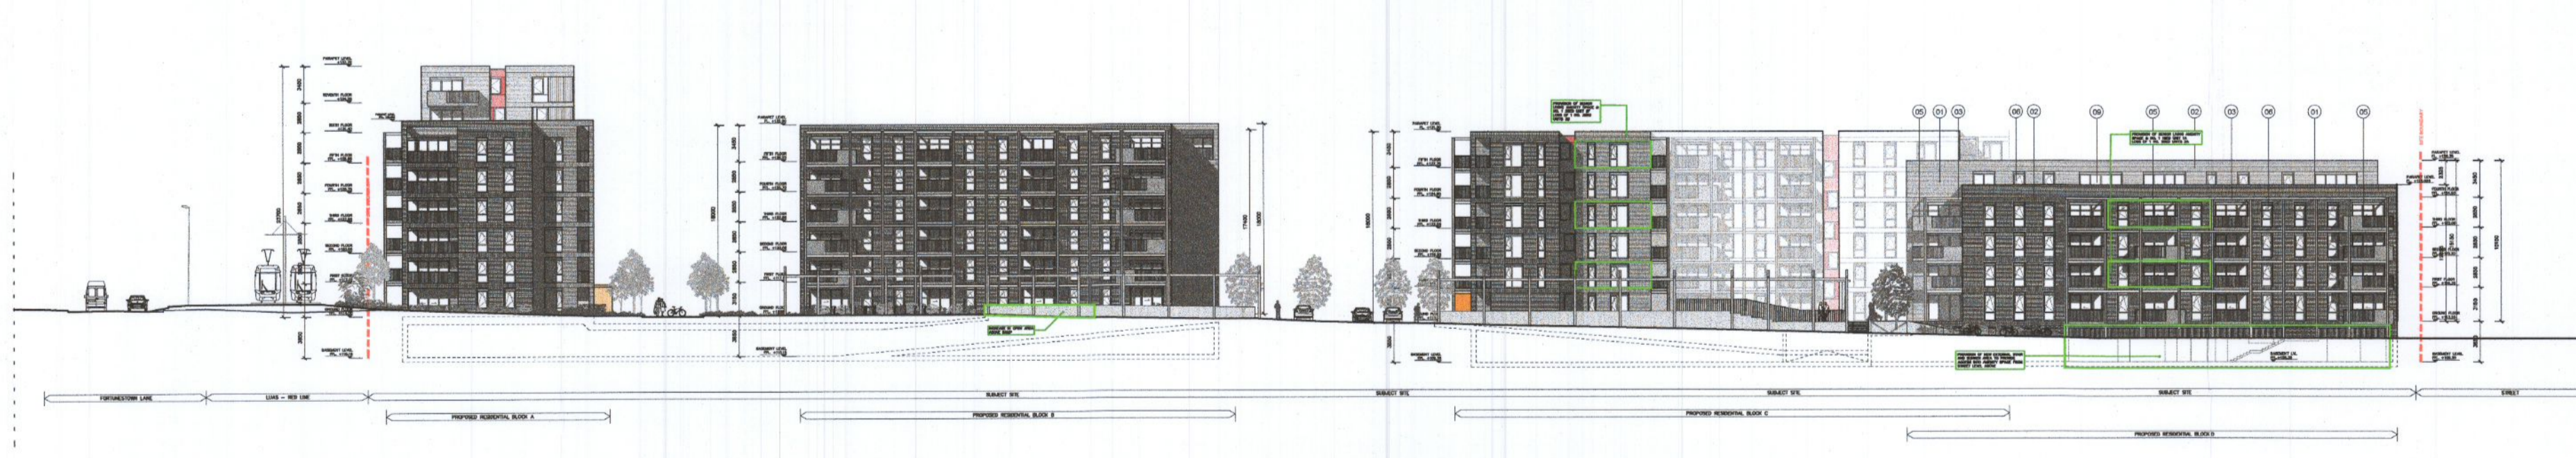




04 Proposed Contextual East Elevation
PA 300 1:500

ISSUED FOR PLANNING ONLY, NOT FOR CONSTRUCTION

NOTES:
Do not scale from this drawing.
Any discrepancies found on site to be reported to Darmody Architects immediately.
Any discrepancies found on drawings to be reported to Darmody Architects immediately.
Refer to engineers drawings for structural details.
All dimensions sized to blockwork.

| Rev. | Description | Date | Initials |
|------|-------------|------|----------|
| | | | |

| DRAWING KEY | |
|-------------|---|
| | Area Subject to Material Amendments & Change of Use |
| | Delineates Site Boundary |
| | Delineates Existing Site Topography/ Ground Line |

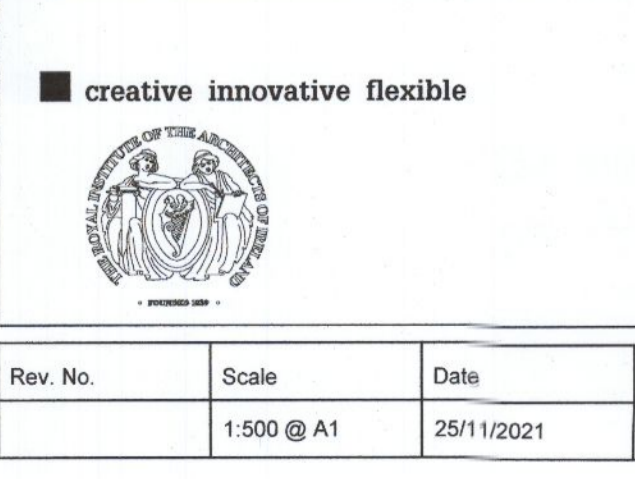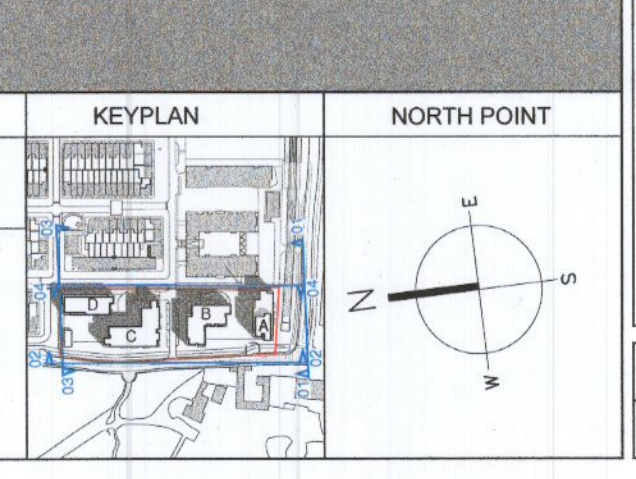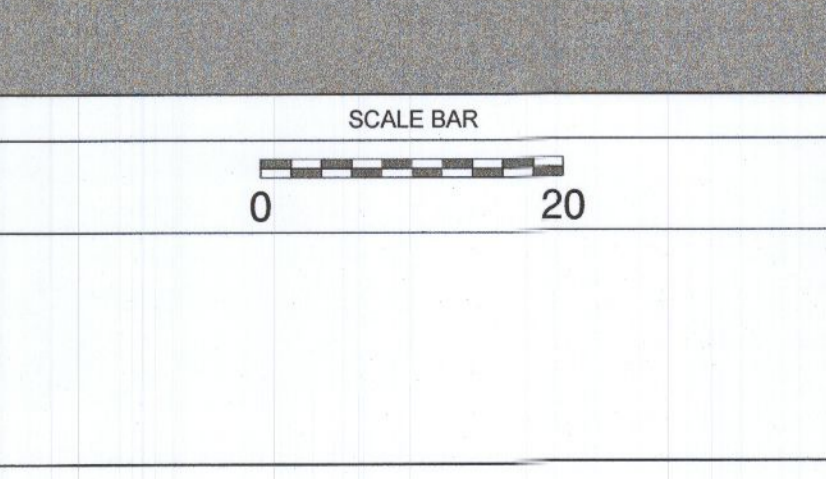

creative innovative flexible

darmody architecture

91 Townsend Street, Dublin 2
353 1 672 9907
info@darmodyarchitecture.com
darmodyarchitecture.com

| Rev. No. | Scale | Date | Drn. By | Chkd. By | Issue |
|----------|------------|------------|-------------------|-------------|----------|
| | 1:500 @ A1 | 25/11/2021 | Marco Pittamiglio | Tim Darmody | PLANNING |

| | |
|---|---------------|
| Project: Proposed Material Amendments & Change of Use to ABP-308088-20 Garter Lane, Saggart, Co. Dublin | |
| Title: Proposed South, West, North & East Contextual Elevations | |
| Client: Cape Wrath ULC | |
| Dwg. No. PA-300 | Job No. 19036 |