


01 Proposed Contextual North Elevation
PA 301 1:200



02 Proposed Contextual East Elevation
PA 301 1:200

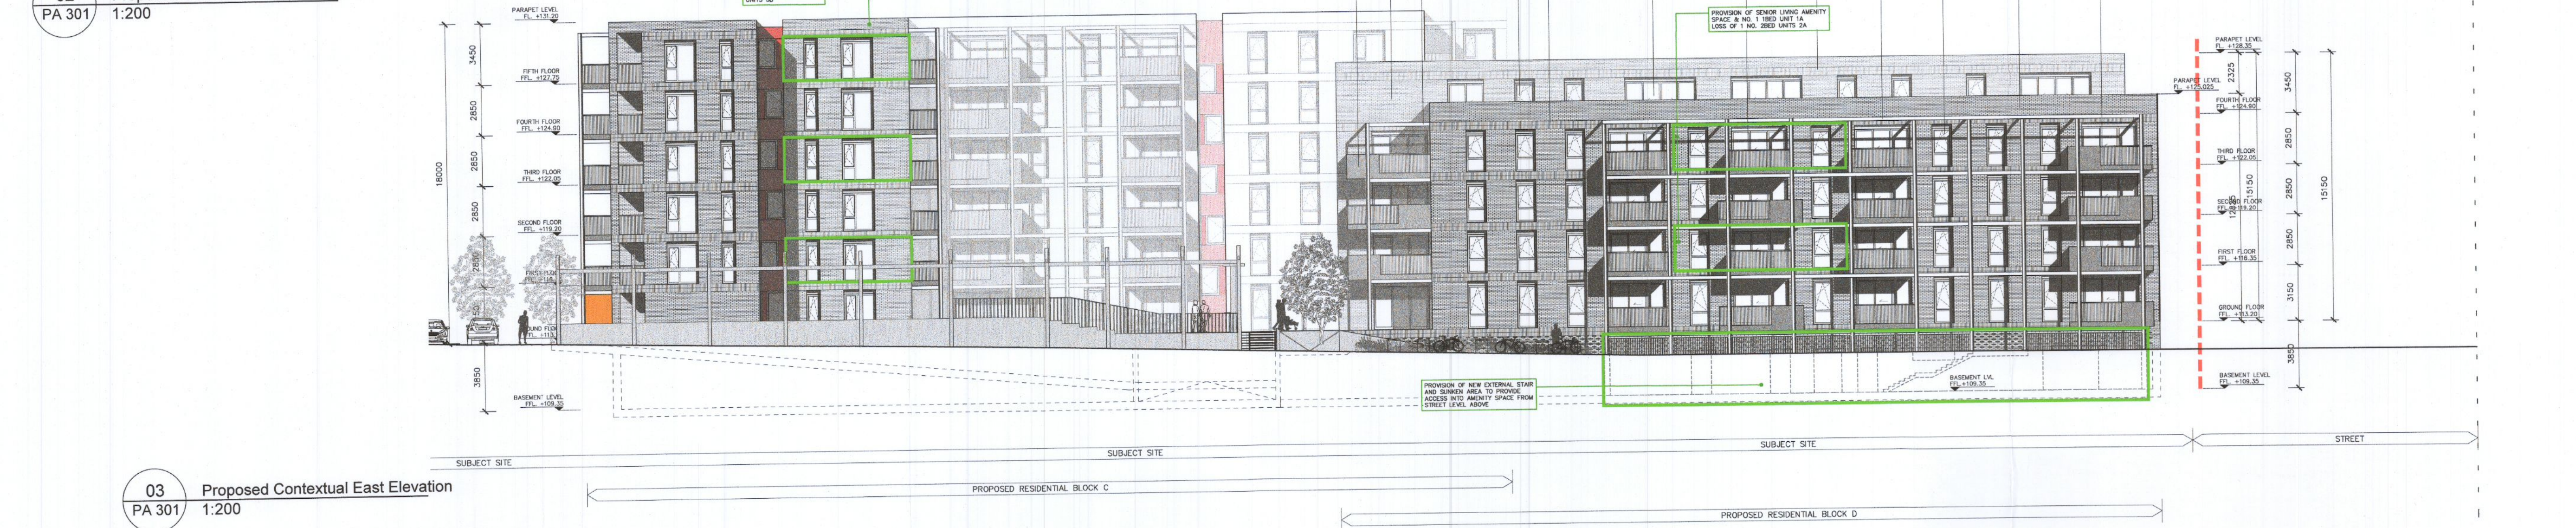

03 Proposed Contextual East Elevation
PA 301 1:200



ISSUED FOR PLANNING ONLY, NOT FOR CONSTRUCTION

NOTES:
Do not scale from this drawing.
Any discrepancies found on site to be reported to Damody Architects immediately.
Any discrepancies found on drawings to be reported to Damody Architects immediately.
Refer to engineers drawings for structural details.
All dimensions sized to blockwork.

Rev.	Description	Date	Initials

Note: All Drawings to be read in conjunction with Landscape Architects - Murray & Associates Landscape Architects
XREF'S
CAD REF.

DRAWING KEY	
	Area Subject to Material Amendments & Change of Use
	Delineates Site Boundary
	Delineates Existing Site Topography/ Ground Line

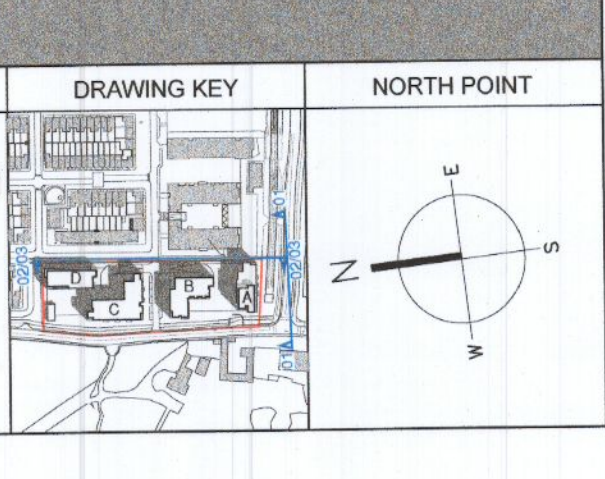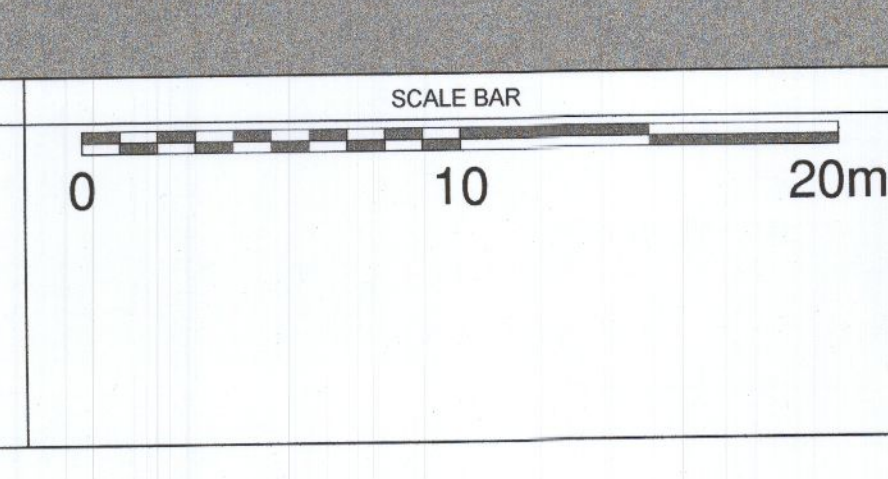

creative innovative flexible

damody
architecture

91 Townsend Street, Dublin 2
353 1 672 9907
info@damodyarchitecture.com
damodyarchitecture.com

Rev. No.	Scale	Date	Drn. By	Chkd. By	Issue
	1:200 @ A1	25/02/2020	Marco Pittamiglio	Tim Damody	PLANNING

Project: Proposed Material Amendments & Change of Use to ABP-308088-20 Garter Lane, Saggart, Co. Dublin	
Title: Proposed North & East Contextual Elevations	
Client: Cape Wrath ULC	
Dwg. No. PA-301	Job No. 19036