




01 West Elevation
C-EX-300 1:200




02 South Elevation
C-EX-300 1:200

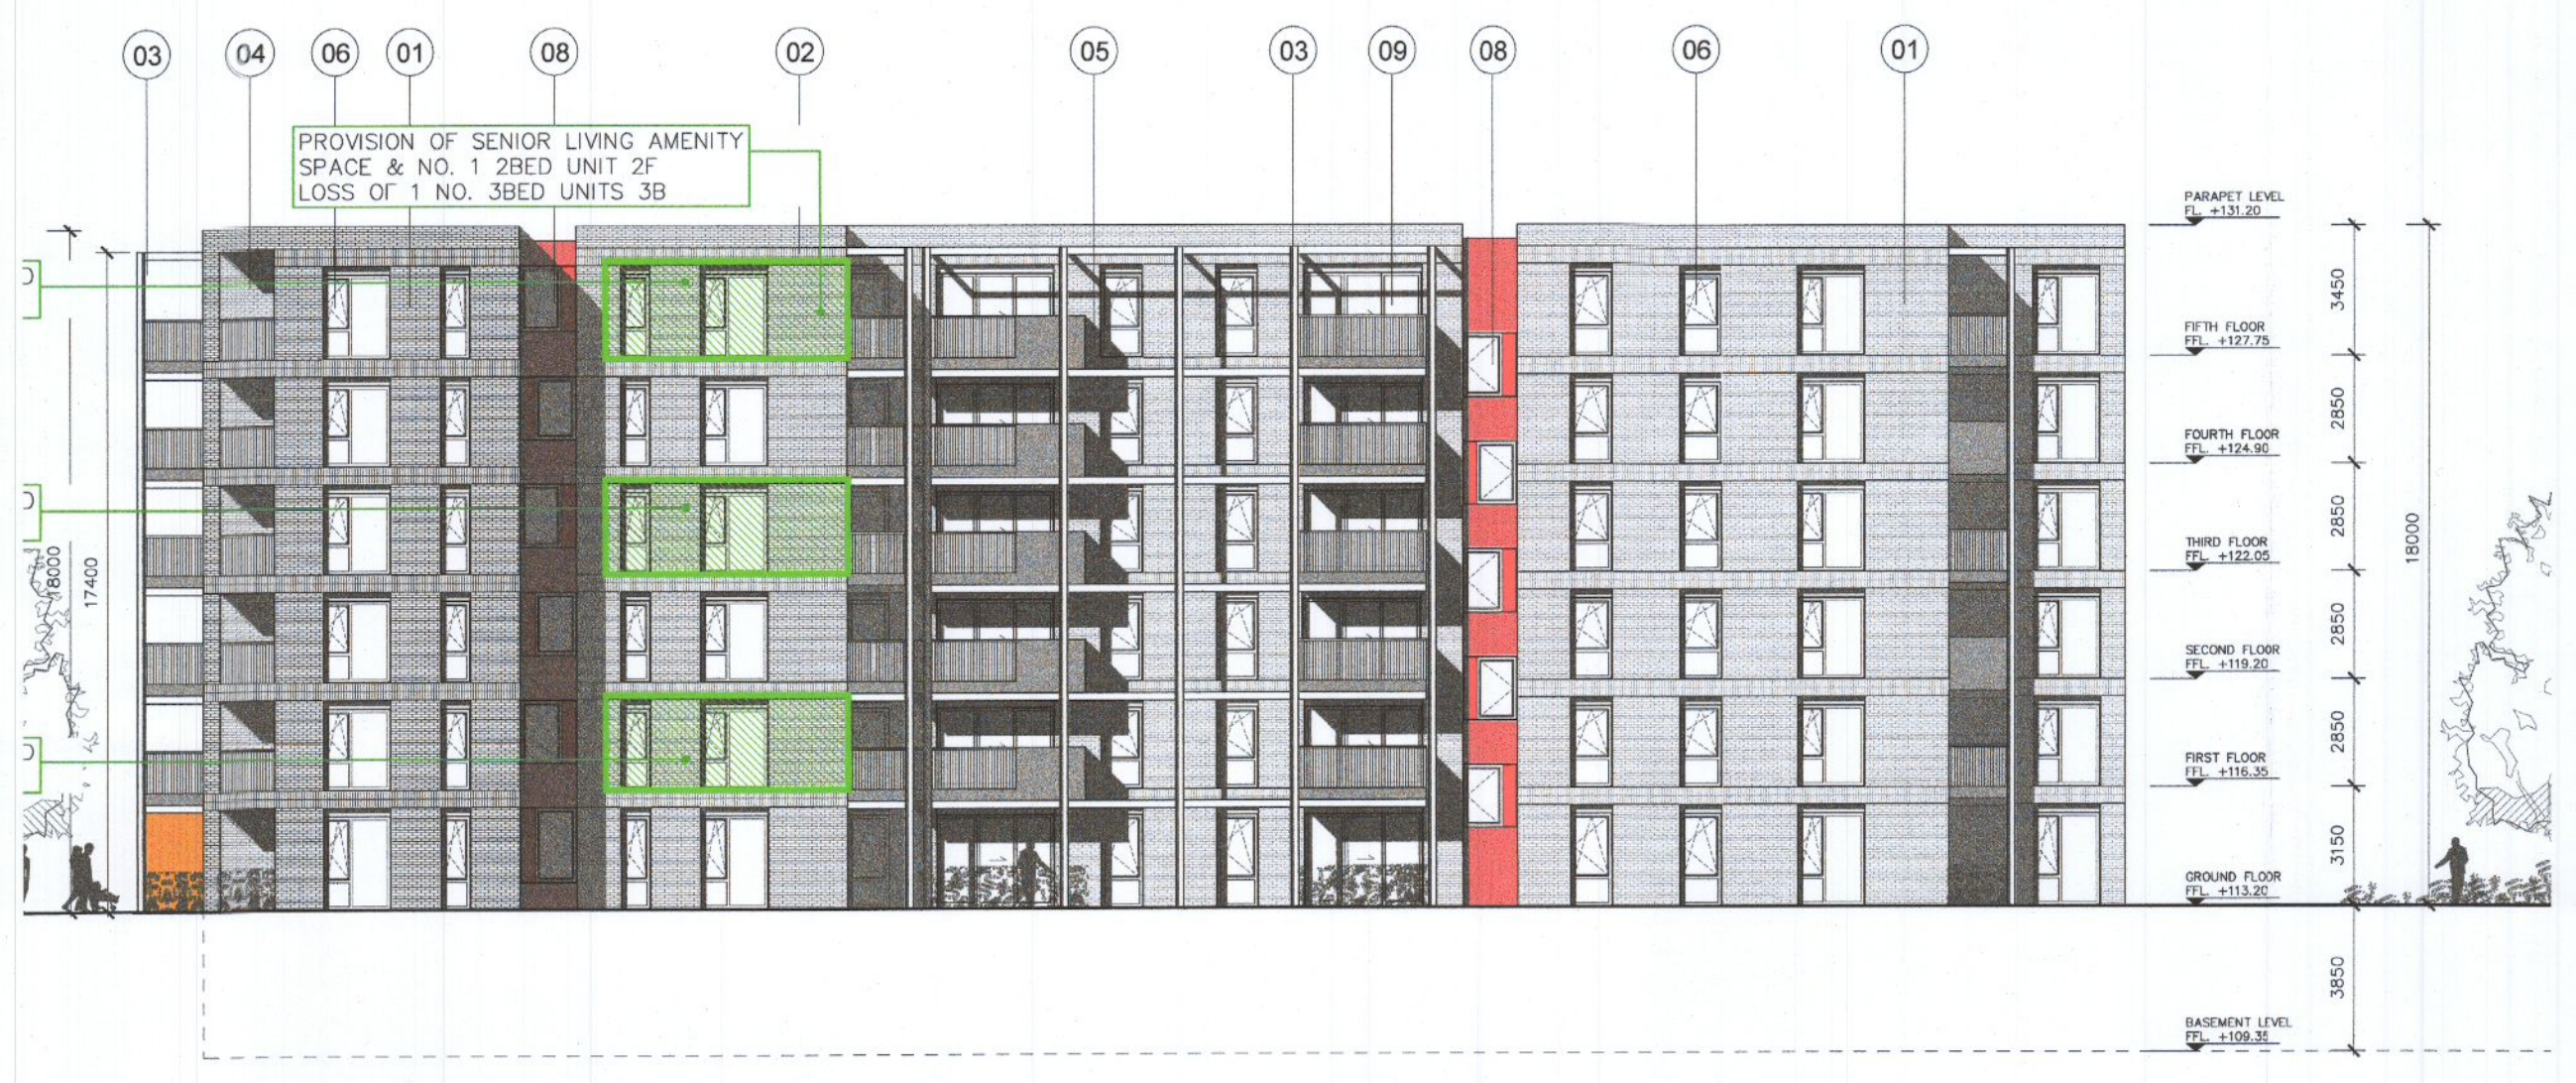

03 East Elevation
C-EX-300 1:200



04 North Elevation
C-EX-300 1:200

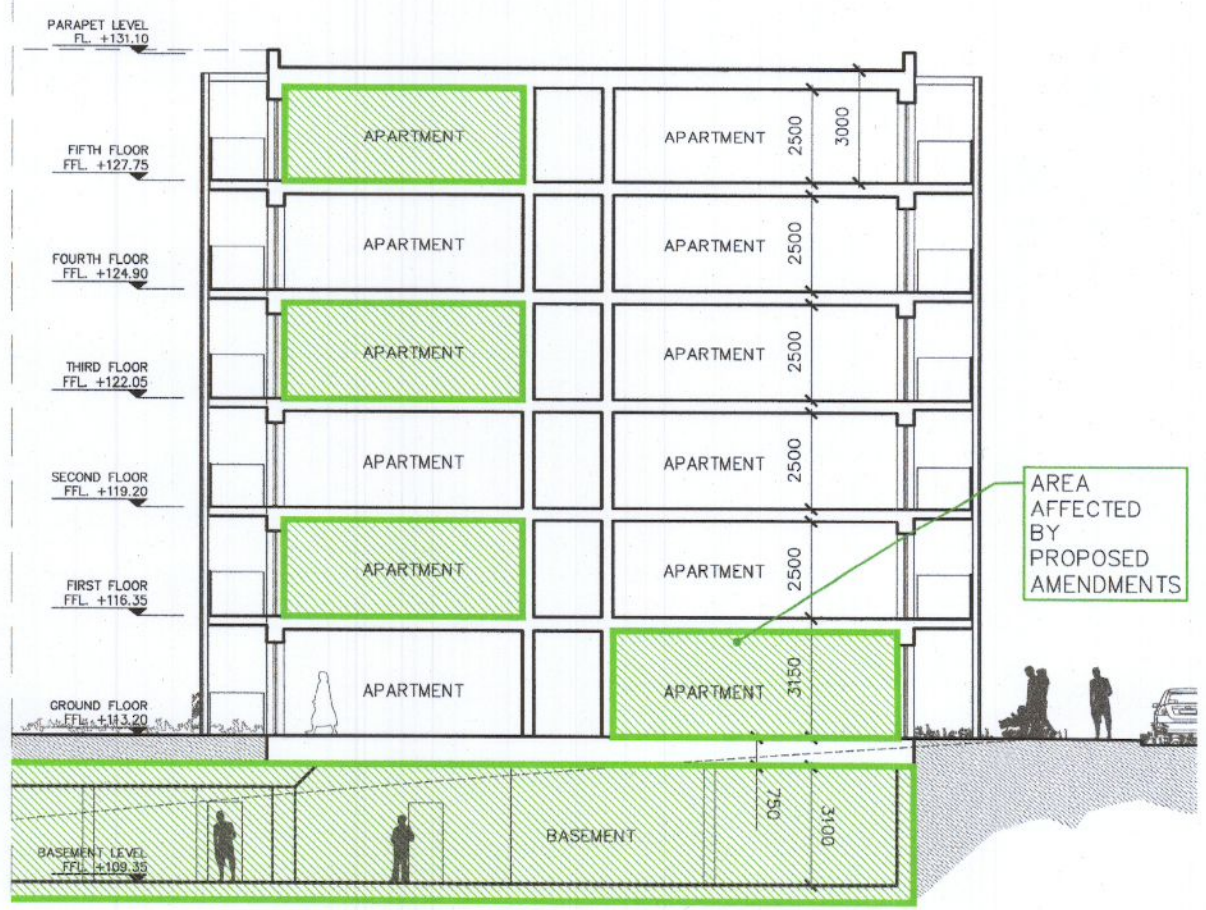

05 SECTION
C-EX-300 1:200

ISSUED FOR PLANNING ONLY, NOT FOR CONSTRUCTION

<p>NOTES</p> <p>Do not scale from this drawing.</p> <p>Any discrepancies found on site to be reported to Diarmody Architects immediately.</p> <p>Any discrepancies found on drawings to be reported to Diarmody Architects immediately.</p> <p>Refer to engineers' drawings for structural details.</p> <p>All dimensions sized to blockwork.</p>	<table border="1"> <thead> <tr> <th>Rev.</th> <th>Description</th> <th>Date</th> <th>Initials</th> </tr> </thead> <tbody> <tr> <td> </td> <td> </td> <td> </td> <td> </td> </tr> </tbody> </table>		Rev.	Description	Date	Initials					<p>DRAWING KEY</p> <p> Area Subject to Material Amendments</p> <p>For details on materials refer to drawing no. PA-500</p>		<p>SCALE BAR</p> <p>0 05 10m</p>		<p>DRAWING KEY</p> <p>NORTH POINT</p>		<p>creative innovative flexible</p> <p>diarmody architecture</p> <p>91 Townsend Street, Dublin 2 353 1 672 9907 info@diarmodyarchitecture.com diarmodyarchitecture.com</p>		<p>Project Proposed Material Amendments to ABP-308088-20 Garter Lane, Saggart, Co. Dublin</p> <p>Title Permitted Section & Elevations Block C</p> <p>Client Cape Wrath ULC</p>	
	Rev.	Description	Date	Initials																
<p>XREF'S CAD REF.</p>	<table border="1"> <thead> <tr> <th>Rev. No.</th> <th>Scale</th> <th>Date</th> <th>Dwn. By</th> <th>Chkd. By</th> <th>Issue</th> </tr> </thead> <tbody> <tr> <td> </td> <td> </td> <td> </td> <td> </td> <td> </td> <td> </td> </tr> </tbody> </table>		Rev. No.	Scale	Date	Dwn. By	Chkd. By	Issue							<table border="1"> <thead> <tr> <th>Dwg. No.</th> <th>Job No.</th> </tr> </thead> <tbody> <tr> <td>C-EX-300</td> <td>19036</td> </tr> </tbody> </table>		Dwg. No.	Job No.	C-EX-300	19036
Rev. No.	Scale	Date	Dwn. By	Chkd. By	Issue															
Dwg. No.	Job No.																			
C-EX-300	19036																			