





01 West Elevation
C-PA-300 1:200




02 South Elevation
C-PA-300 1:200

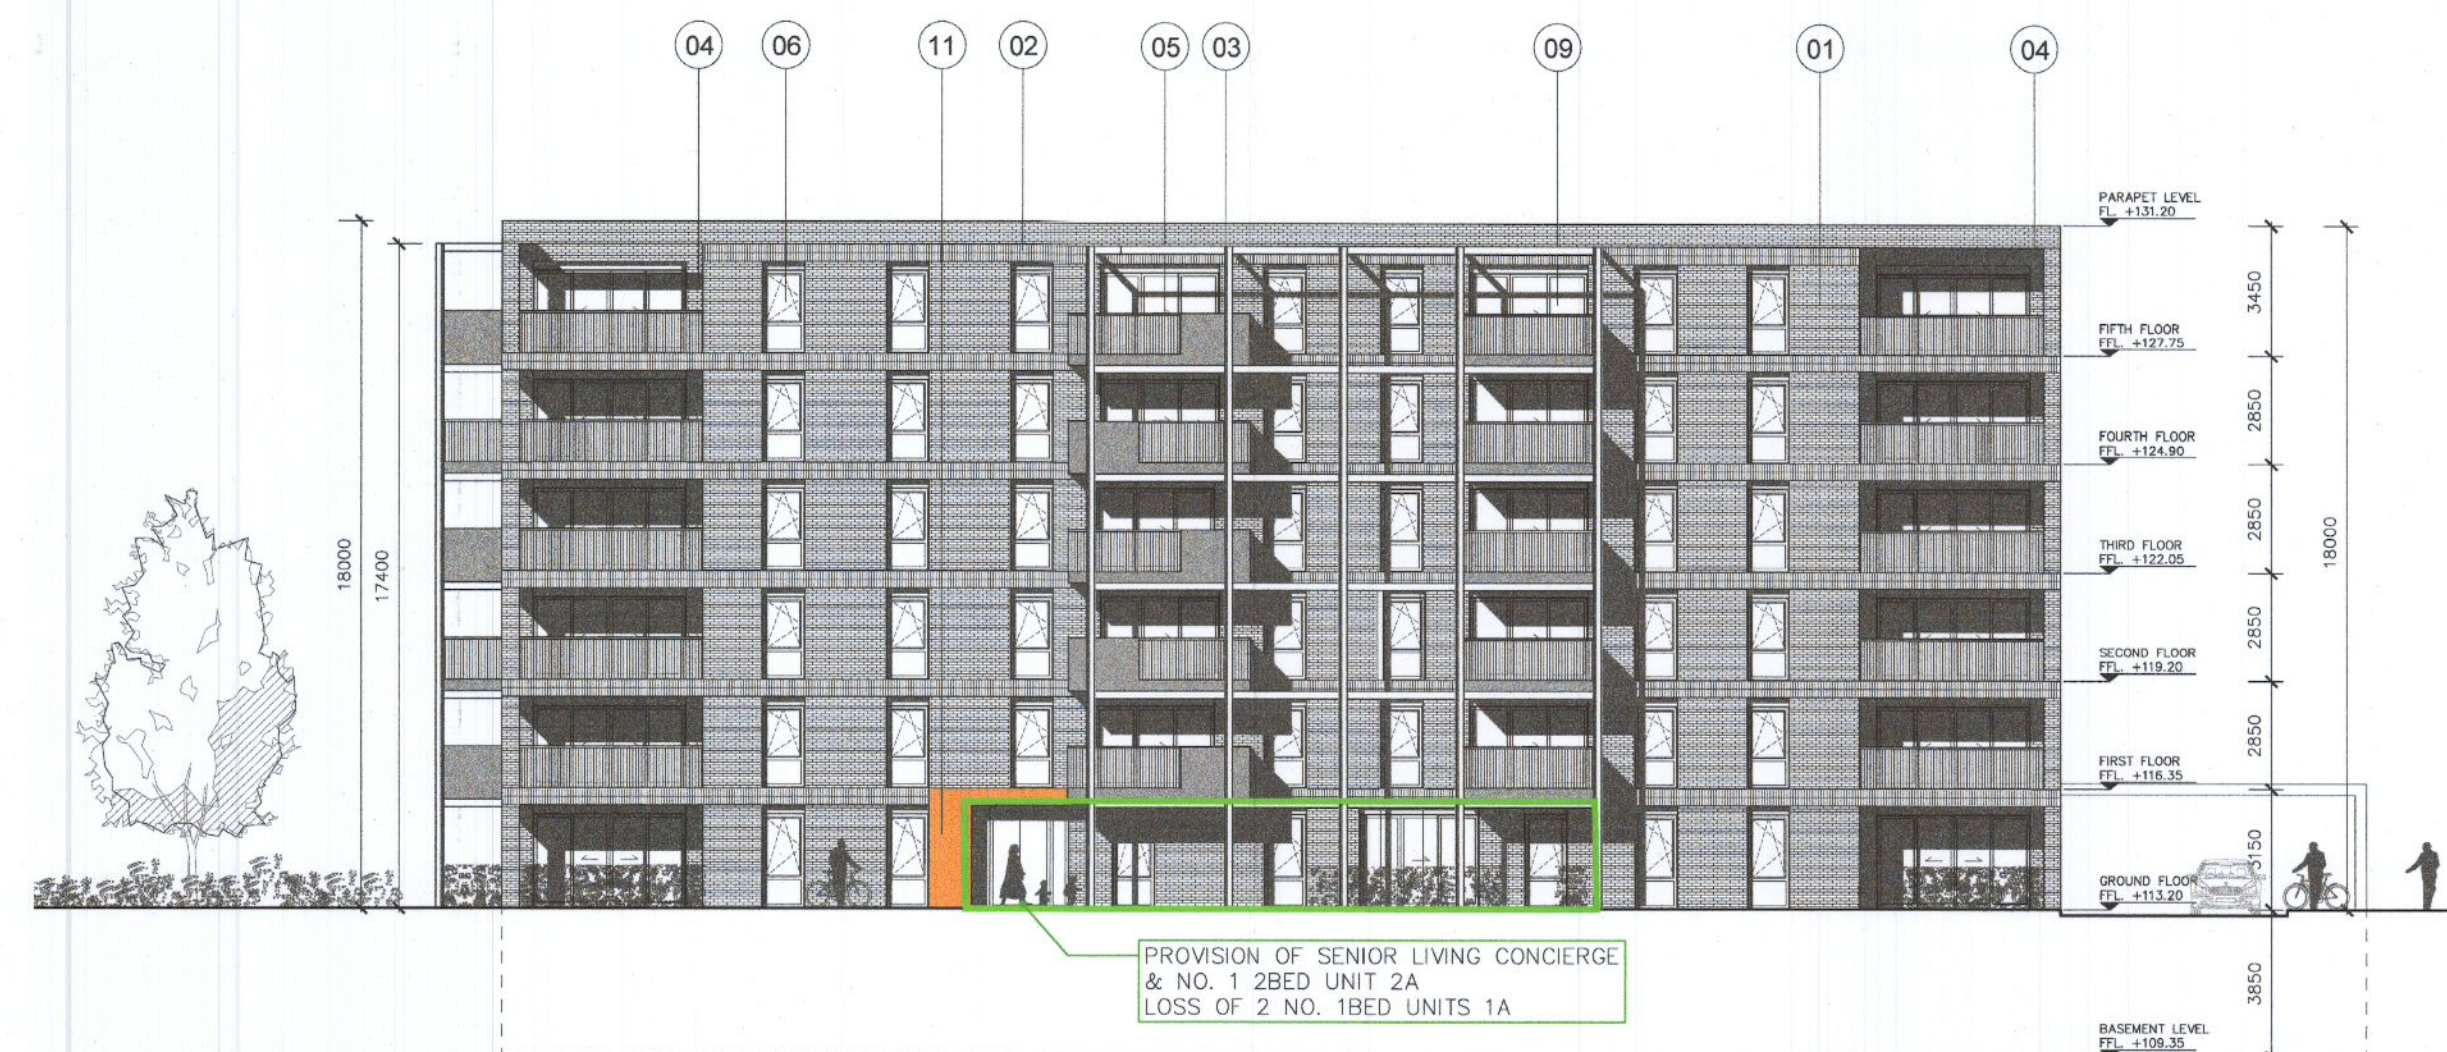

03 East Elevation
C-PA-300 1:200

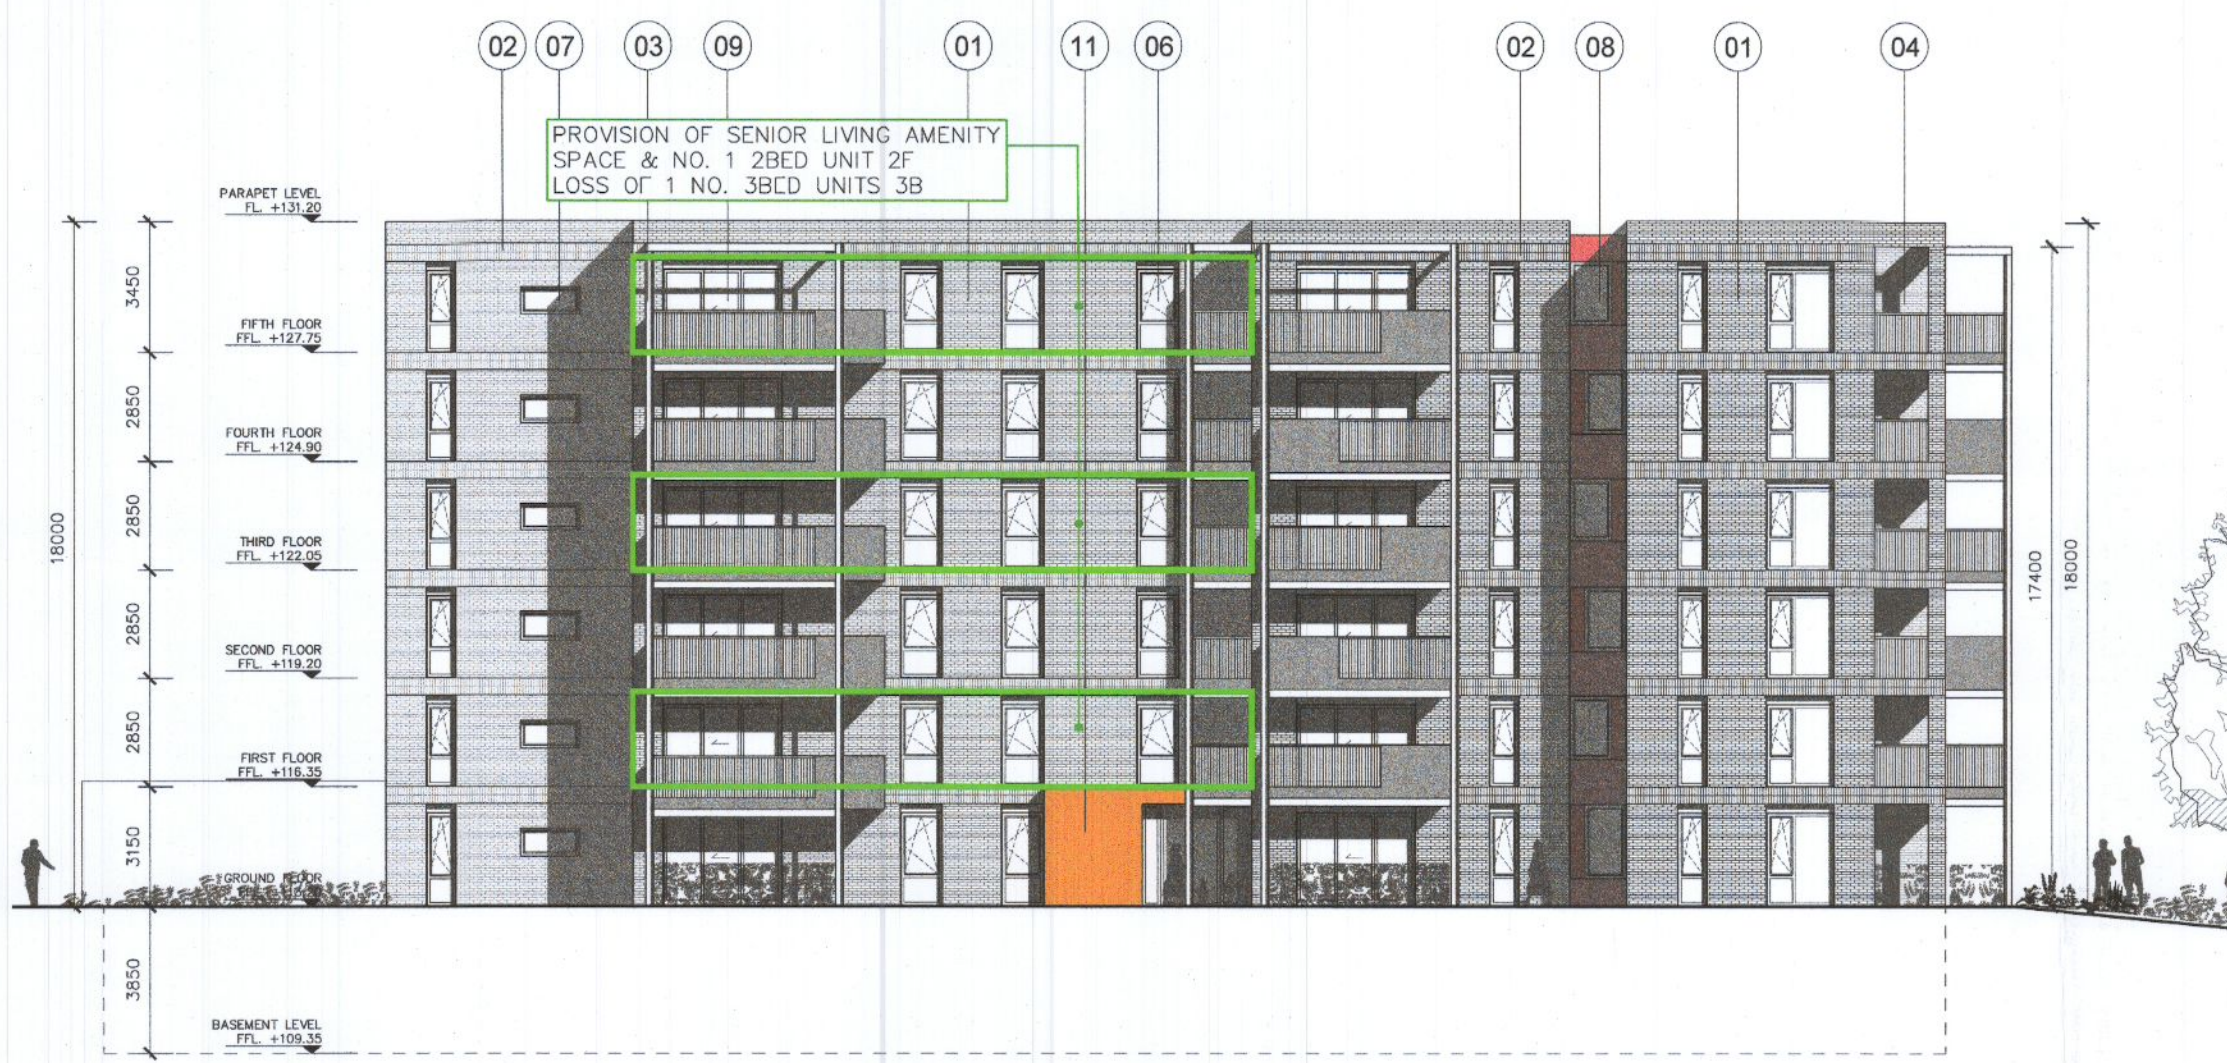

04 North Elevation
C-PA-300 1:200

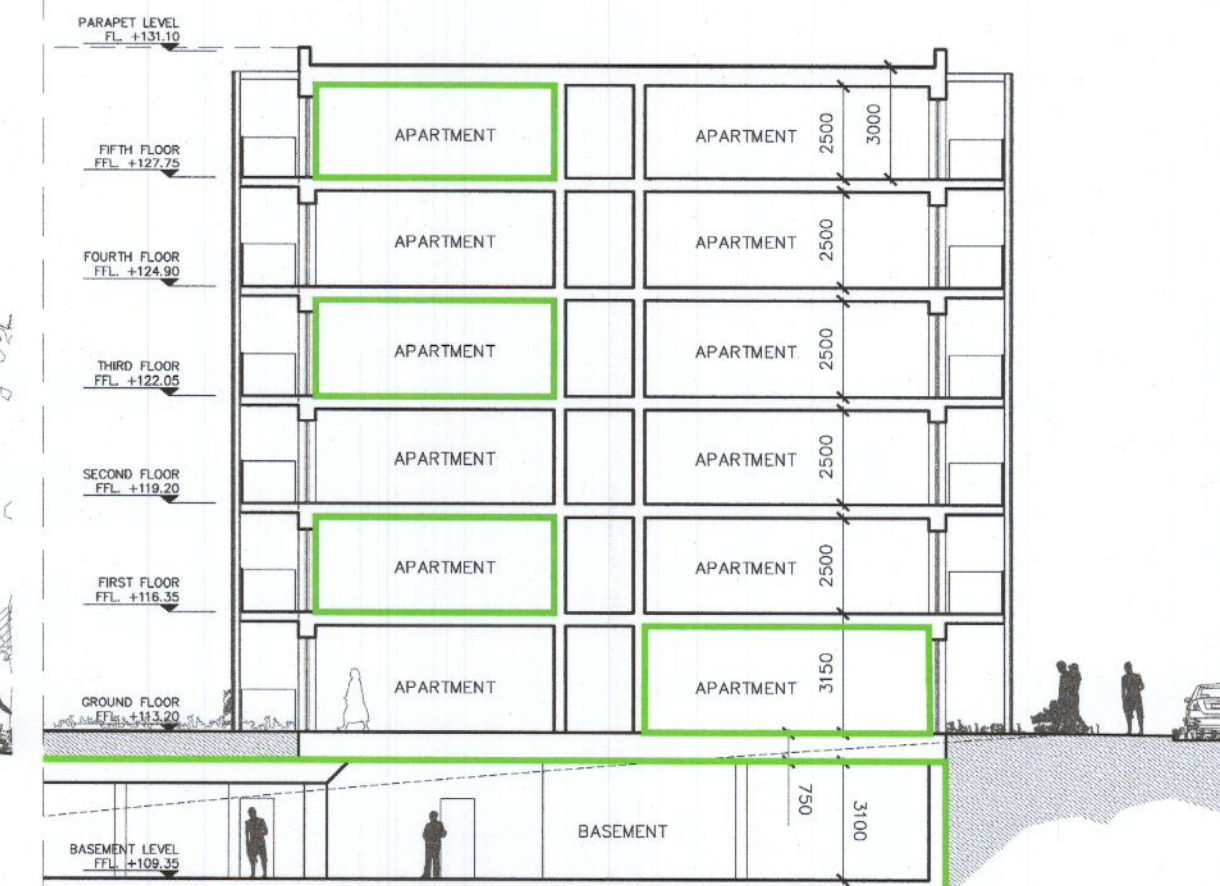




05 SECTION
C-PA-300 1:200

ISSUED FOR PLANNING ONLY, NOT FOR CONSTRUCTION

NOTES:
Do not scale from this drawing.
Any discrepancies found on site to be reported to Darmody Architects immediately.
Any discrepancies found on drawings to be reported to Darmody Architects immediately.
Refer to engineers drawings for structural details.
All dimensions sized to blockwork.

Rev.	Description	Date	Initials

DRAWING KEY	
	Area Subject to Material Amendments

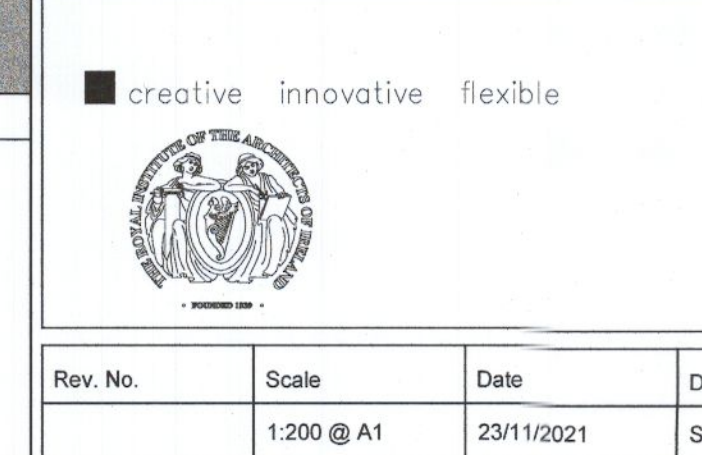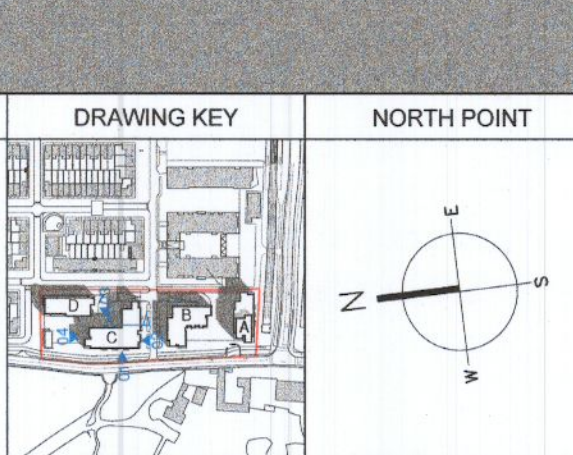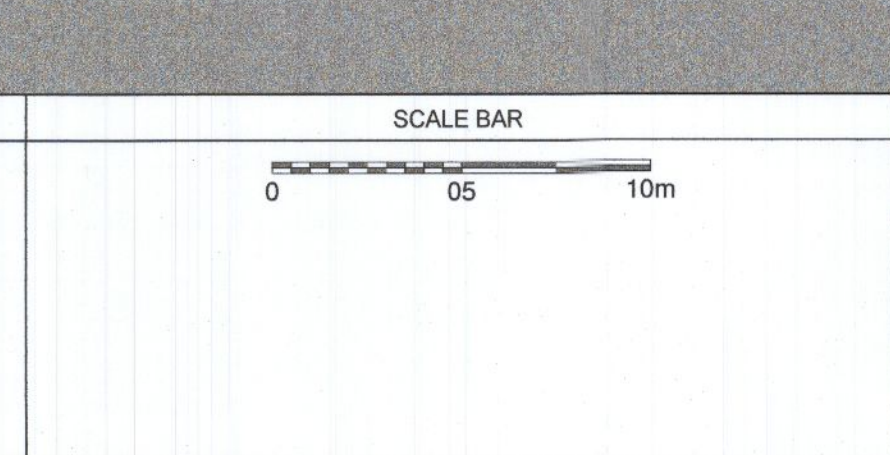

creative innovative flexible

darmody
architecture

91 Townsend Street, Dublin 2
353 1 672 9907
info@darmodyarchitecture.com
darmodyarchitecture.com

Rev. No.	Scale	Date	Drn. By	Chkd. By	Issue
	1:200 @ A1	23/11/2021	Sean Barrett	Tim Darmody	PLANNING

Project Proposed Material Amendments to ABP-308088-20 Garter Lane, Saggart, Co. Dublin	
Title Proposed Section & Elevations Block C	
Client Cape Wrath ULC	
Dwg. No. C-PA-300	Job No. 19036