




01 West Elevation
D-PA-300 1:200




02 South Elevation
D-PA-300 1:200




03 East Elevation
D-PA-300 1:200

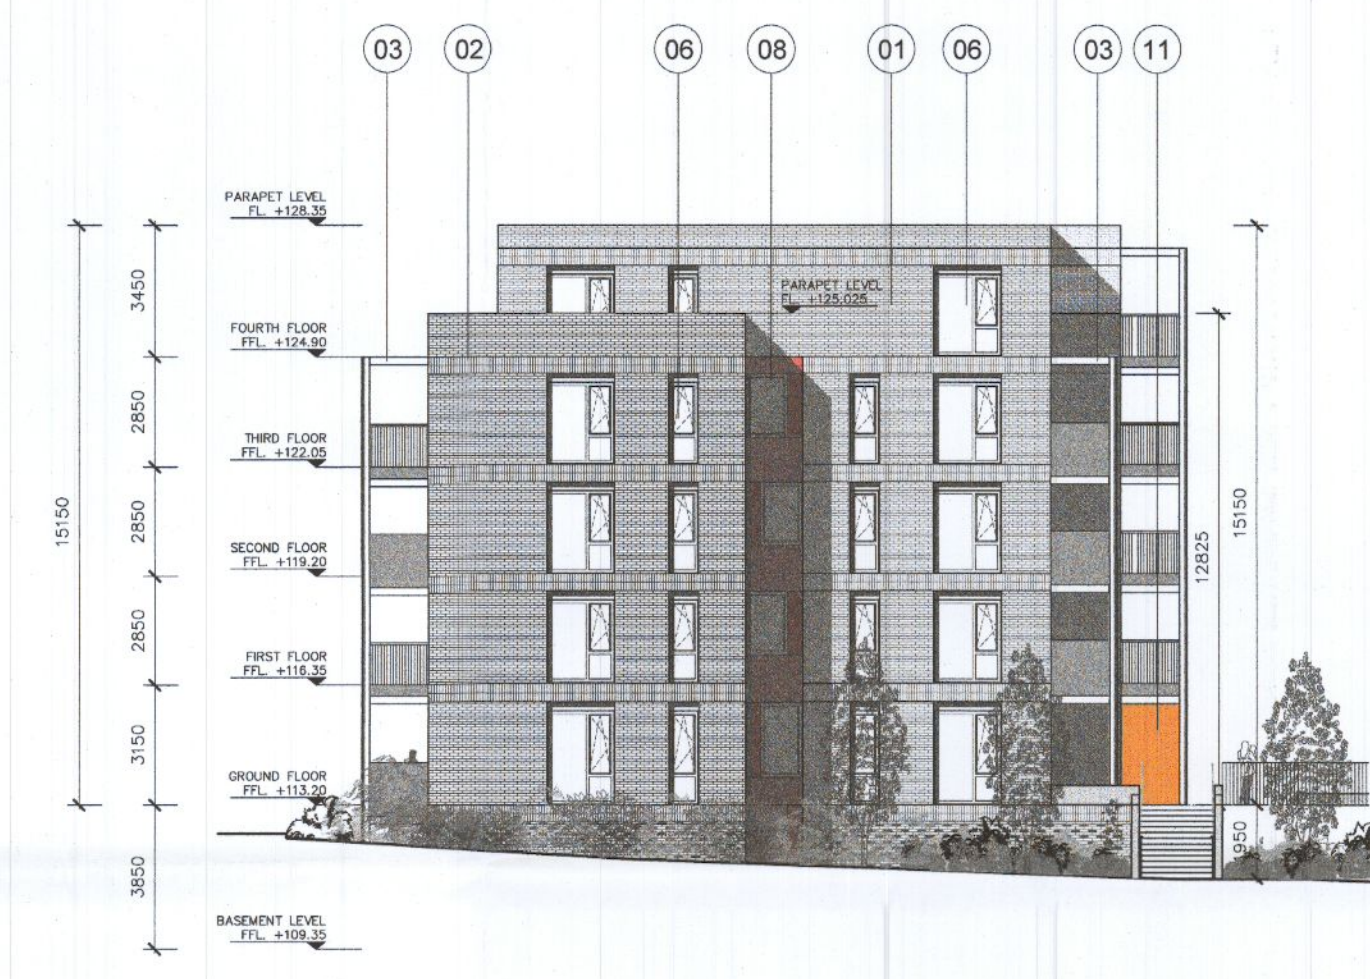

04 North Elevation
D-PA-300 1:200

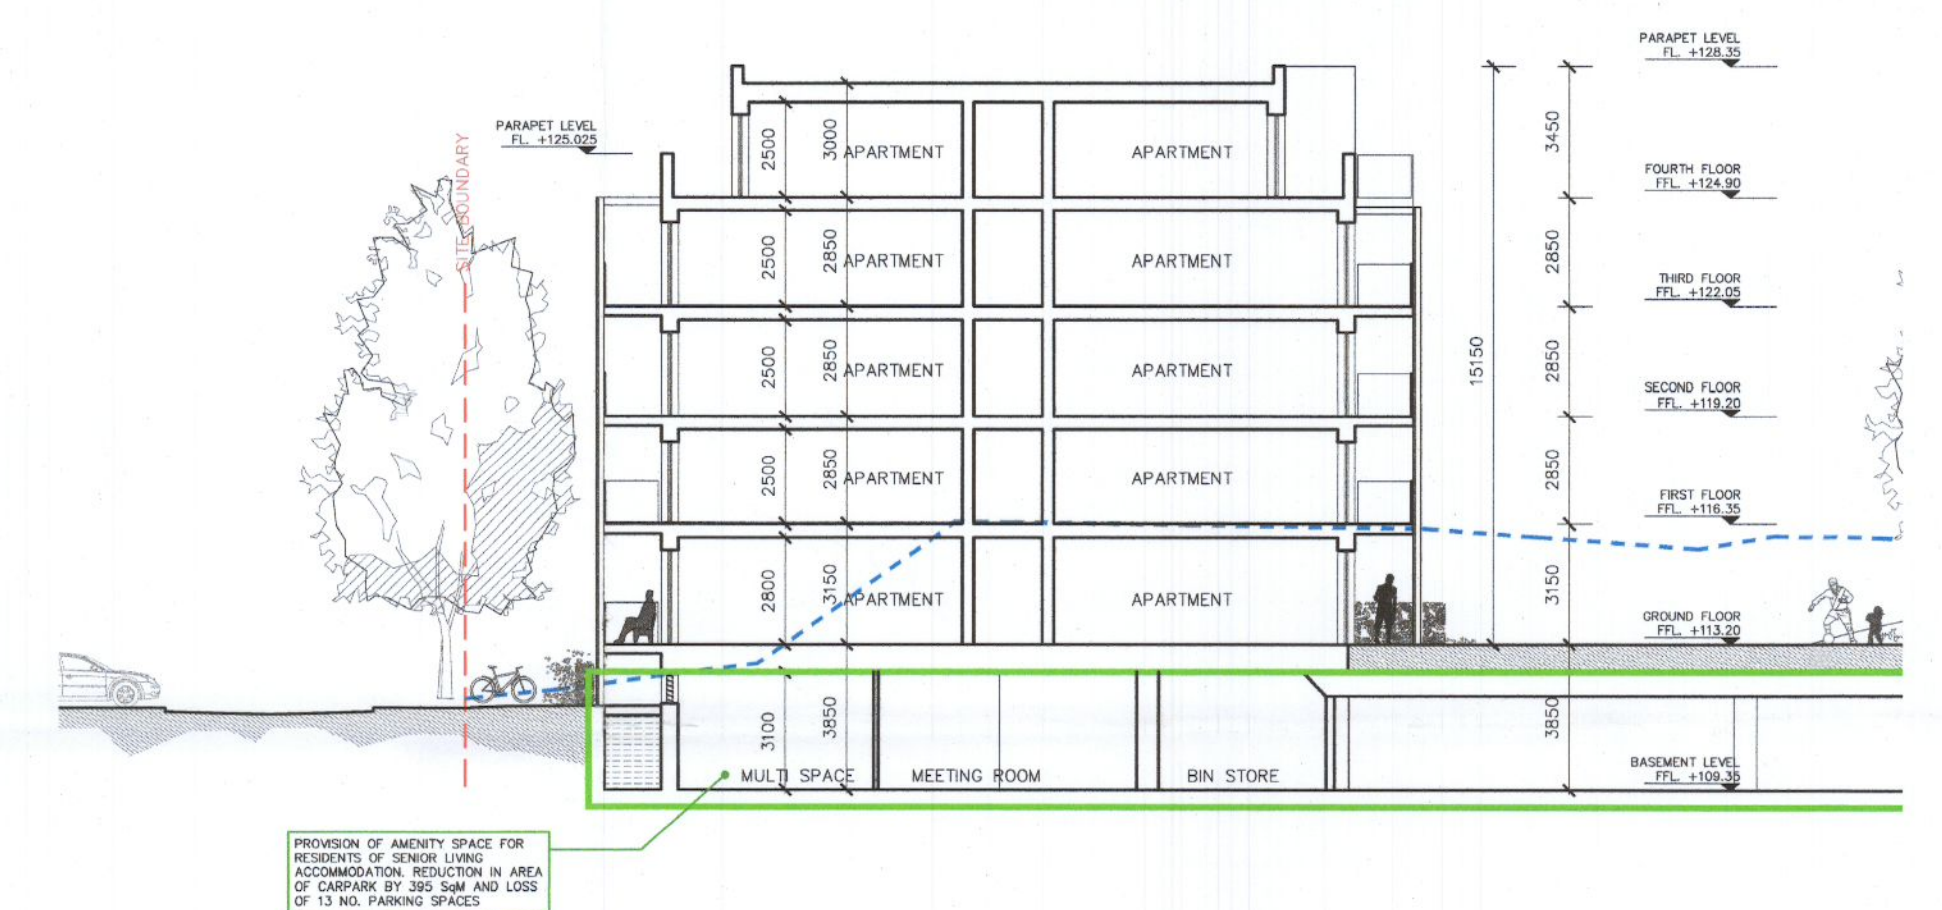

05 Section
D-PA-300 1:200

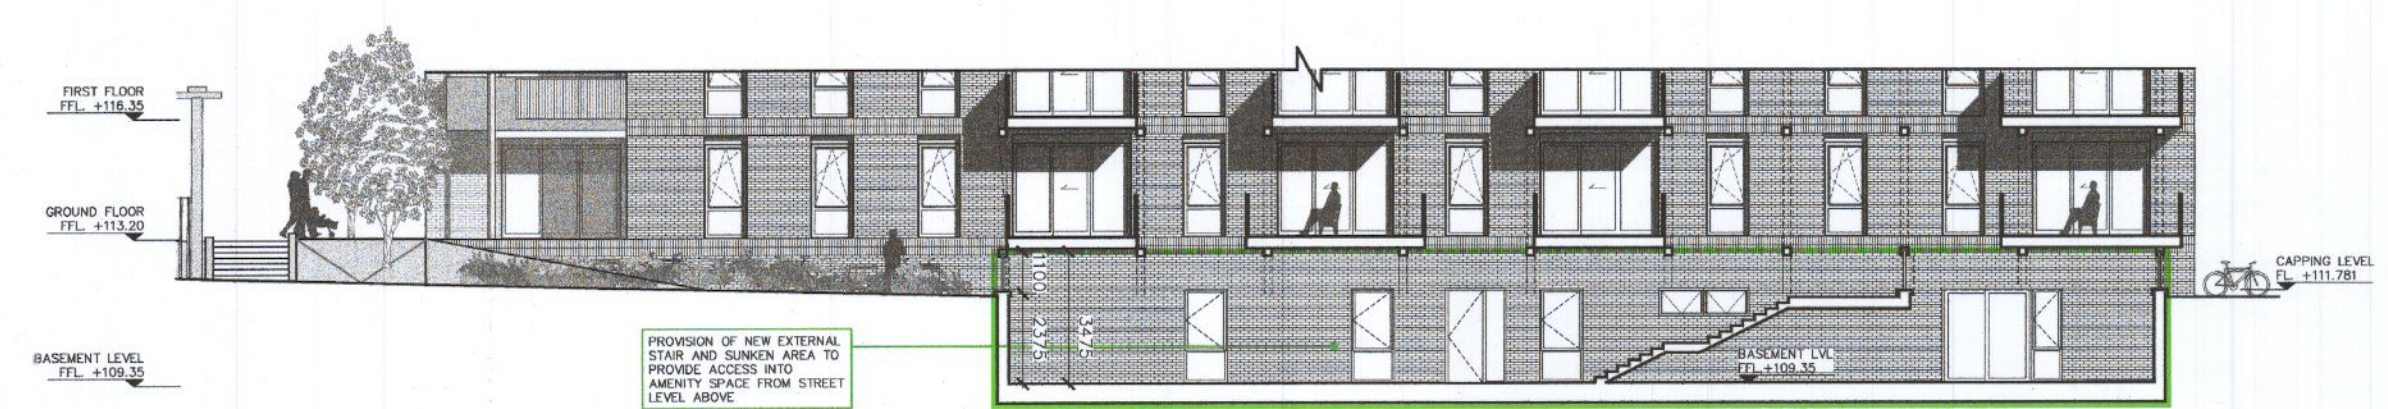

06 East Elevation/ Part Section Through Sunken Area
D-PA-300 1:200



06 East Elevation/ Part Section Through Sunken Area
D-PA-300 1:200

ISSUED FOR PLANNING ONLY, NOT FOR CONSTRUCTION

<p>NOTES:</p> <p>Do not scale from this drawing.</p> <p>Any discrepancies found on site to be reported to Darmody Architects immediately.</p> <p>Any discrepancies found on drawings to be reported to Darmody Architects immediately.</p> <p>Refer to engineer's drawings for structural details.</p> <p>All dimensions sized to blockwork.</p>	<table border="1"> <thead> <tr> <th>Rev.</th> <th>Description</th> <th>Date</th> <th>Initials</th> </tr> </thead> <tbody> <tr> <td> </td> <td> </td> <td> </td> <td> </td> </tr> </tbody> </table>	Rev.	Description	Date	Initials					<p>DRAWING KEY</p> <p>For details on materials refer to drawing no. PA-500</p> <p>Area Subject to Material Amendments</p>	<p>SCALE BAR</p> <p>0 05 10m</p>	<p>KEYPLAN</p>	<p>NORTH POINT</p>	<p>creative innovative flexible</p> <p>darmody architecture</p> <p>91 Townsend Street, Dublin 2 353 1 672 9907 info@darmodyarchitecture.com darmodyarchitecture.com</p>	<p>Project Proposed Material Amendments & Change of Use to ABP-308088-20 Garter Lane,</p> <p>Title Proposed Section & Elevations Block D</p> <p>Client Cape Wrath ULC</p>		
	Rev.	Description	Date	Initials													
<table border="1"> <thead> <tr> <th>Rev. No.</th> <th>Scale</th> <th>Date</th> <th>Drn. By</th> <th>Chkd. By</th> <th>Issue</th> </tr> </thead> <tbody> <tr> <td> </td> <td> </td> <td> </td> <td> </td> <td> </td> <td> </td> </tr> </tbody> </table>	Rev. No.	Scale	Date	Drn. By	Chkd. By	Issue							<table border="1"> <thead> <tr> <th>Dwg. No.</th> <th>Job No.</th> </tr> </thead> <tbody> <tr> <td>D-PA-300</td> <td>19036</td> </tr> </tbody> </table>	Dwg. No.	Job No.	D-PA-300	19036
Rev. No.	Scale	Date	Drn. By	Chkd. By	Issue												
Dwg. No.	Job No.																
D-PA-300	19036																