


**1 BLOCK A - PERMITTED ROOF PLAN PLANNING REF ABP-305556-19**  
Scale: 1 : 200

THIS DRAWING WAS PRODUCED AND SUBMITTED TO PLANNING BY JOHN FLEMMING ARCHITECTS AND REMAINS THEIR COPYRIGHT

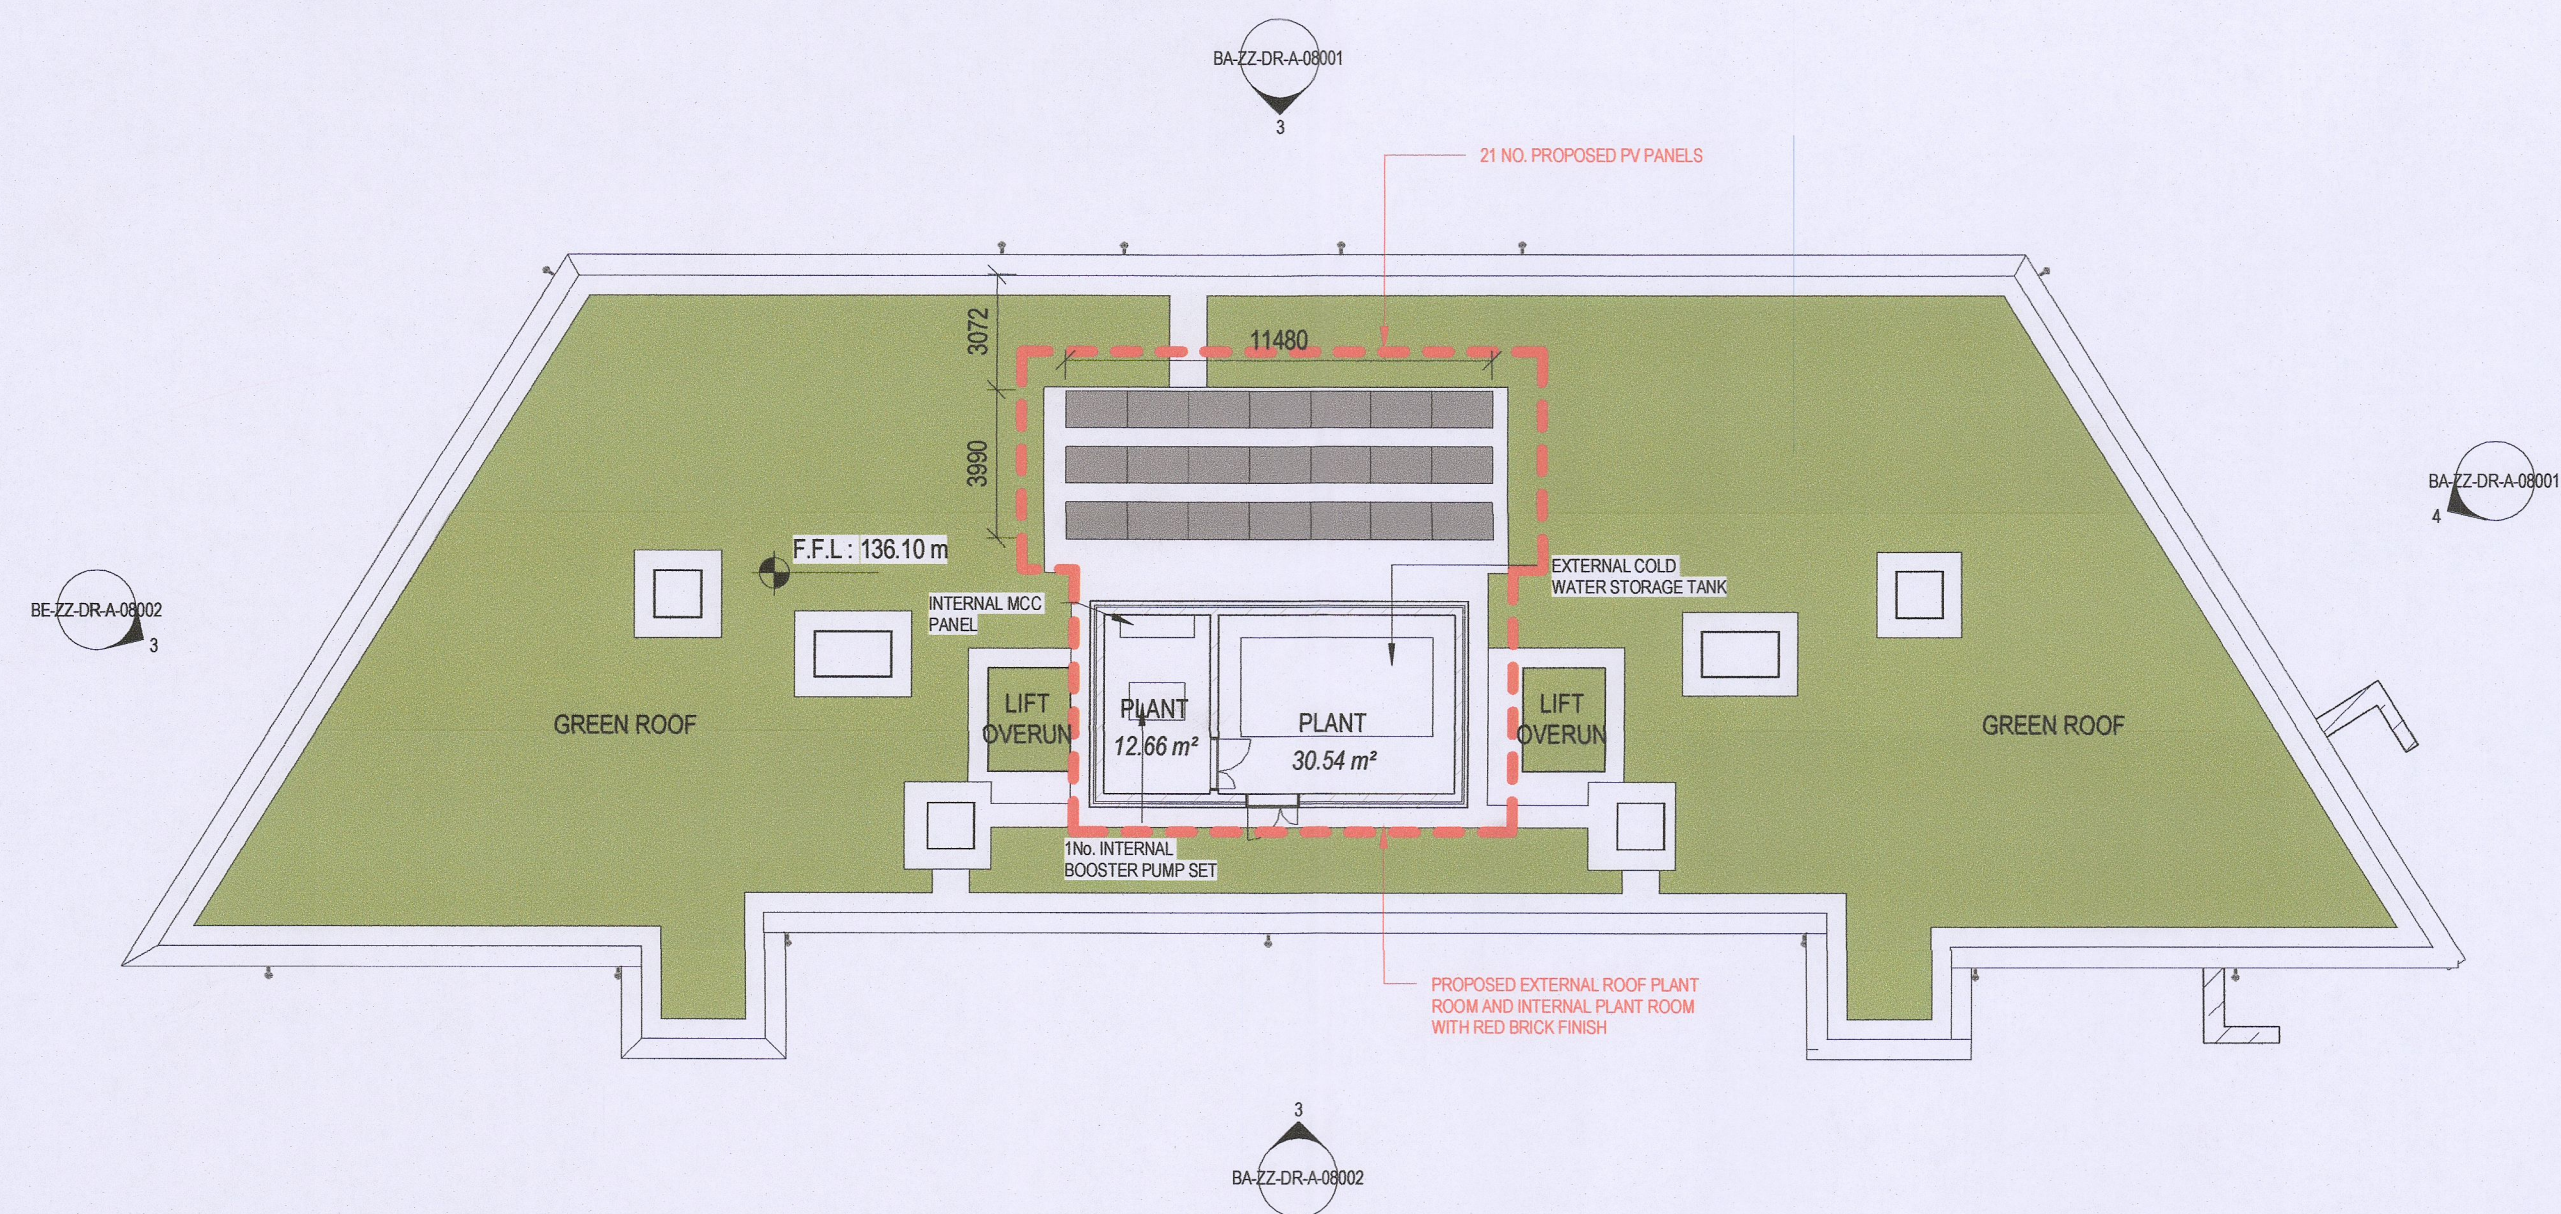

**2 BLOCK A - PROPOSED ROOF PLAN**  
Scale: 1 : 200

REV	DATE	DESCRIPTION	BY
1	21/01/2022	ISSUED FOR PLANNING	PK
2	28/01/2022	ISSUED FOR PLANNING	PK
3	02/02/2022	ISSUED FOR PLANNING	PK
4	13/05/2022	ISSUED FOR PLANNING	PK
5	03/06/2022	ISSUED FOR PLANNING	PK
6	14/06/2022	ISSUED FOR PLANNING	PK
7	09/09/2022	ISSUED FOR PLANNING	PK
8	21/09/2022	ISSUED FOR PLANNING	PK
9	22/09/2022	ISSUED FOR PLANNING	PK

--- SITE BOUNDARY  
--- AMENDMENTS TO PLANNING APPLICATION REF ABP-305556-19

**NORTH POINT**

ONLY FOR REFERENCE WITH PLANNING DRAWINGS

**APPROVED BY**

**PLANNING**

Client: CITYWEST DRIVE LIMITED PARTNERSHIP  
Project: CITYWEST DRIVE  
Title: BLOCK A - ROOF PLAN

Sheet No: **1272-MDO-BA-R1-DR-A-07007**  
Scale as: As indicated @ A1 Current Rev.: 9 Project No.: 1272

**MC CAULEY DAYE O'CONNELL**  
ARCHITECTS  
11 Merrion Square, Dublin 2, Ireland  
Telephone: +353 (0)1 400 4171  
info@mdo.ie | www.mdo.ie