

THIS DRAWING WAS PRODUCED AND SUBMITTED TO PLANNING BY JOHN FLEMMING ARCHITECTS AND REMAINS THEIR COPYRIGHT

## PERMITTED - BLOCK A - NORTH ELEVATION - PLANNING REF ABP-305556-19 Scale: 1:200



3 PROPOSED - BLOCK A - NORTH ELEVATION
Scale: 1:200



THIS DRAWING WAS PRODUCED AND SUBMITTED TO PLANNING BY JOHN FLEMMING ARCHITECTS AND REMAINS THEIR COPYRIGHT


PERMITTED - BLOCK A - EAST ELEVATION - PLANNING REF ABP-305556-19

Scale: 1:200



PROPOSED - BLOCK A - EAST ELEVATION

Scale: 1:200

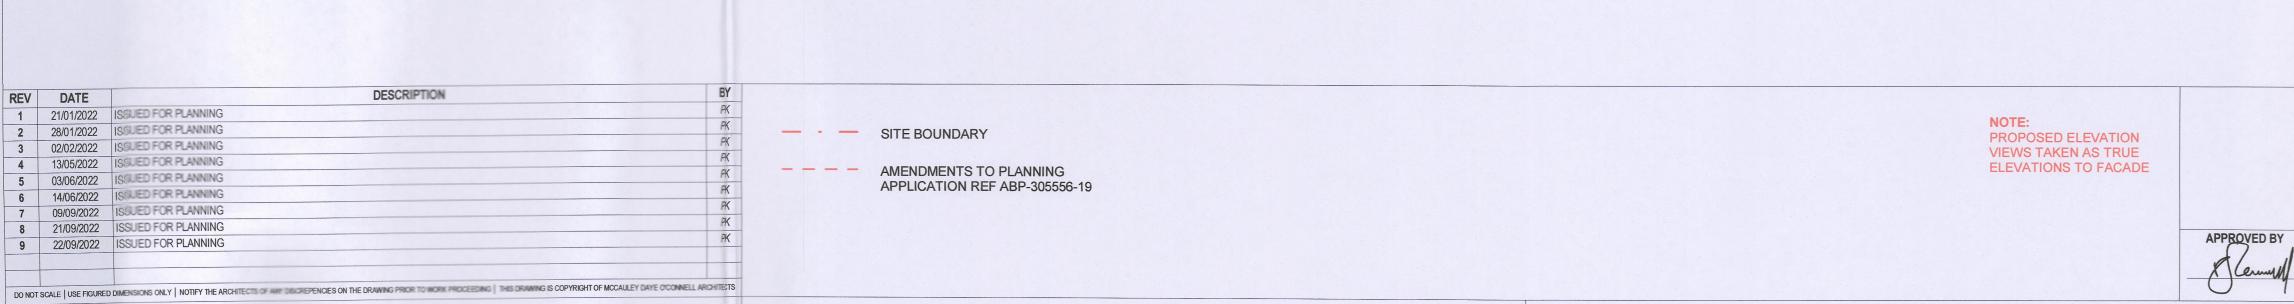

PLANNING

Client: CITYWEST DRIVE LIMITED PARTNERSHIP

Project: CITYWEST DRIVE

Title: PROPOSED - BLOCK A - NORTH & EAST ELEVATIONS

Sheet No.: 1272-MDO-BA-ZZ-DR-A-08002

Scale as: As indicated @ A1 Current Rev.: 9 Project No.: 1272

ARCHITECTS

11 Merrion Square, Dublin 2, Ireland
Telephone: +353 (0)1 400 4171
info@mdo.ie | www.mdo.ie

MC CAULEY DAYE O'CONNELL

C:\Users\PKing\Documents\1272-MDO-ZZ-ZZ-MC-A-00001-Bldg\_pkingD2VFS.rvt