


1 BLOCK B - PERMITTED ROOF PLAN PLANNING REF ABP-305556-19
Scale: 1 : 200

THIS DRAWING WAS PRODUCED AND SUBMITTED TO PLANNING BY JOHN FLEMMING ARCHITECTS AND REMAINS THEIR COPYRIGHT

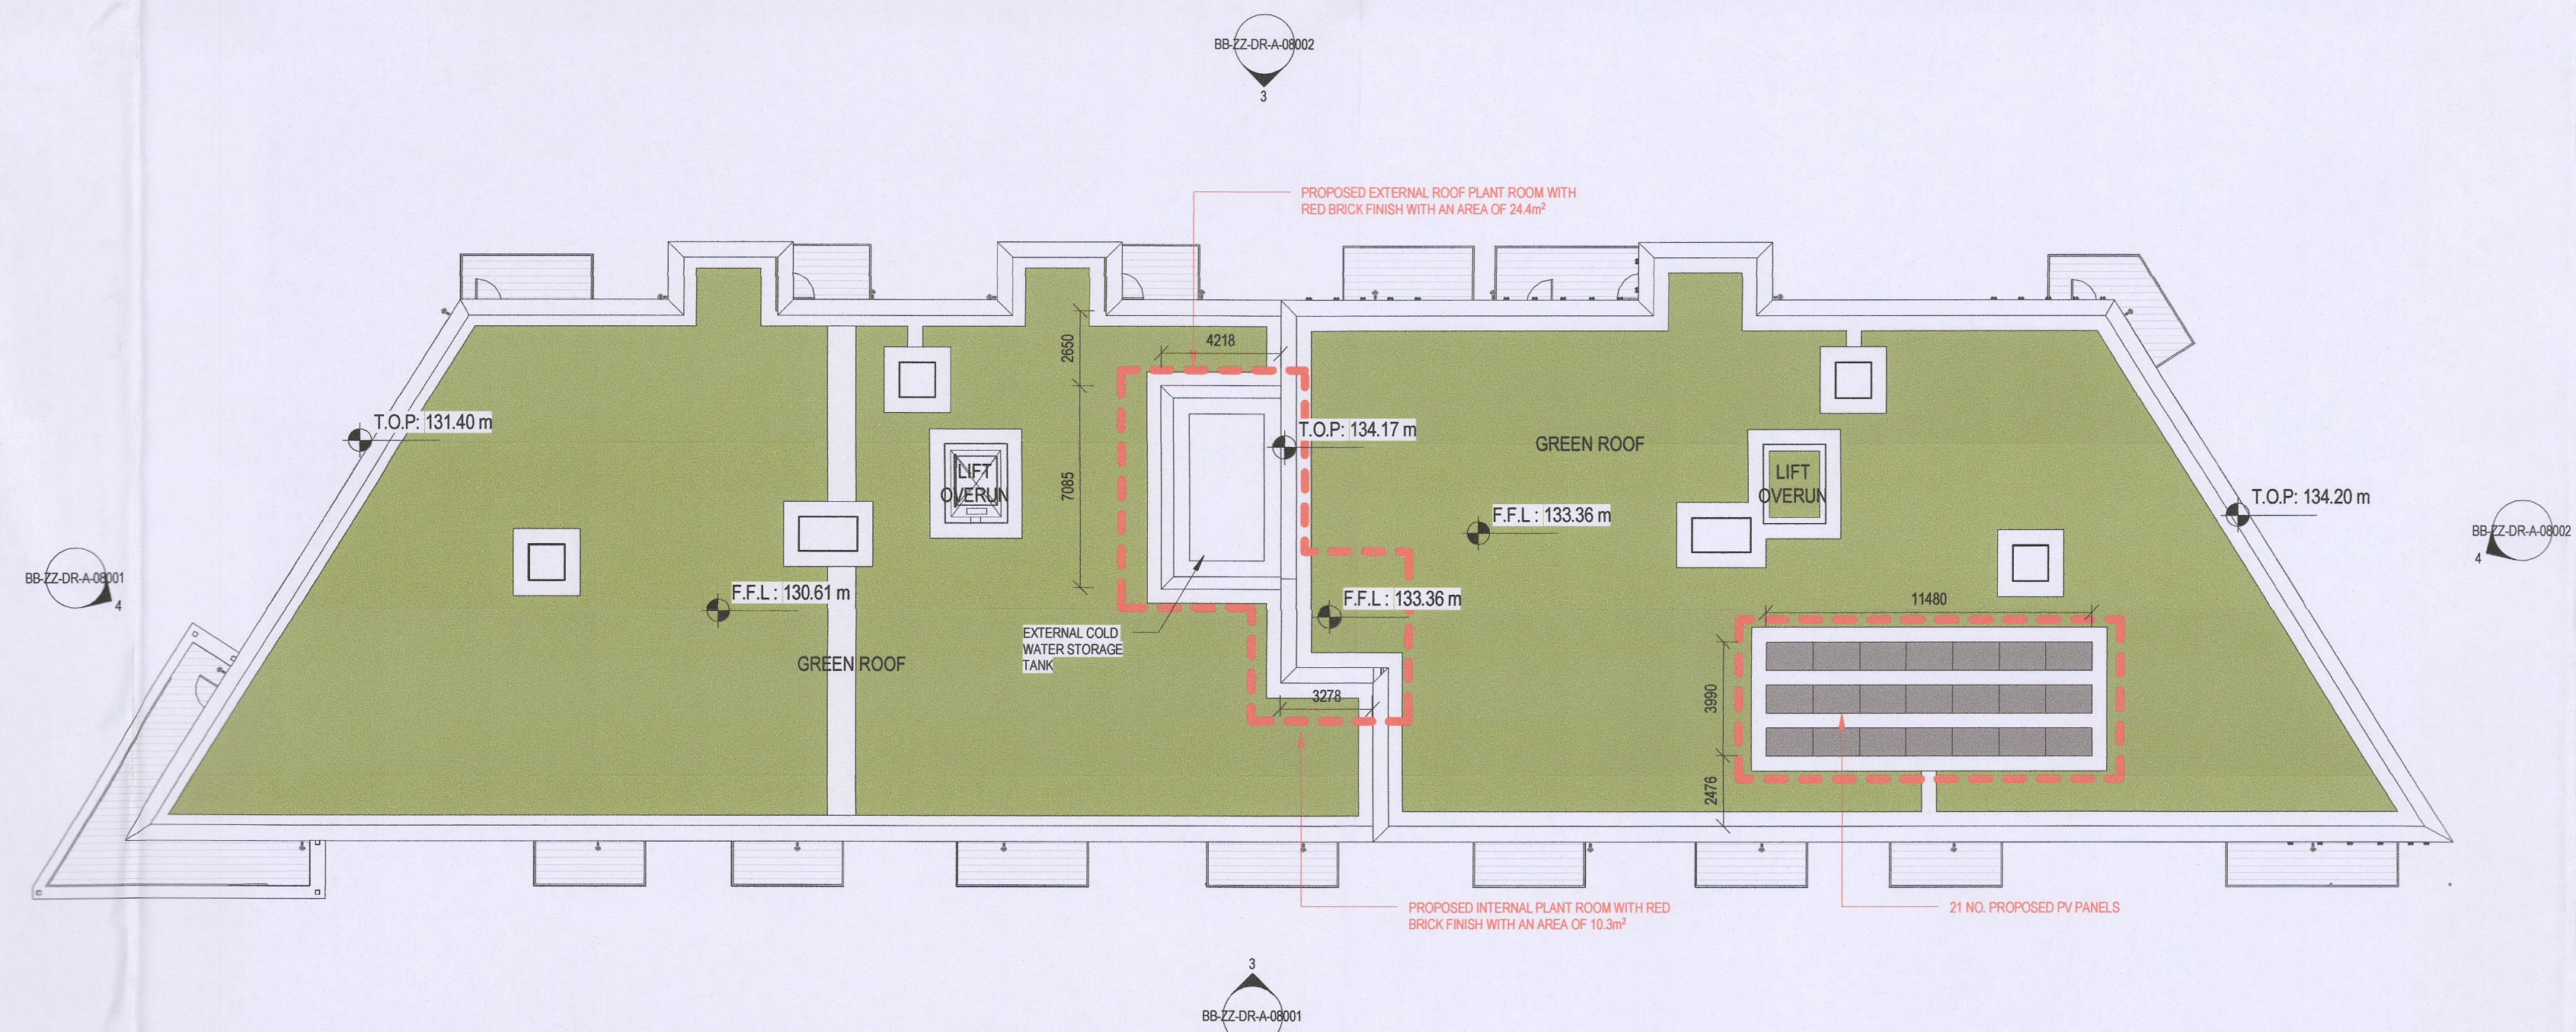

2 BLOCK B - PROPOSED ROOF PLAN
Scale: 1 : 200

PLANNING

REV	DATE	DESCRIPTION	BY
1	21/01/2022	ISSUED FOR PLANNING	PK
2	28/01/2022	ISSUED FOR PLANNING	PK
3	02/02/2022	ISSUED FOR PLANNING	PK
4	13/05/2022	ISSUED FOR PLANNING	PK
5	03/06/2022	ISSUED FOR PLANNING	PK
6	14/06/2022	ISSUED FOR PLANNING	PK
7	09/09/2022	ISSUED FOR PLANNING	PK
8	21/09/2022	ISSUED FOR PLANNING	PK
9	22/09/2022	ISSUED FOR PLANNING	PK

--- SITE BOUNDARY

--- AMENDMENTS TO PLANNING APPLICATION REF ABP-305556-19

NORTH POINT

ONLY FOR REFERENCE WITH PLANNING

APPROVED BY

22/09/2022 12:25:21

Client: CITYWEST DRIVE LIMITED PARTNERSHIP

Project: CITYWEST DRIVE

Title: BLOCK B - ROOF PLAN

Sheet No.: **1272-MDO-BB-R1-DR-A-07006**

Scale as: As indicated @ A1 Current Rev.: 9 Project No.: 1272

MC CAULEY DAYE O'CONNELL
ARCHITECTS

11 Merrion Square, Dublin 2,
Telephone: +353 (0)1 400
info@mcd.ie | www.mcd.ie