


1 BLOCK C - PERMITTED ROOF PLAN PLANNING REF ABP-305556-19
Scale: 1 : 200

THIS DRAWING WAS PRODUCED AND SUBMITTED TO PLANNING BY JOHN FLEMMING ARCHITECTS AND REMAINS THEIR COPYRIGHT

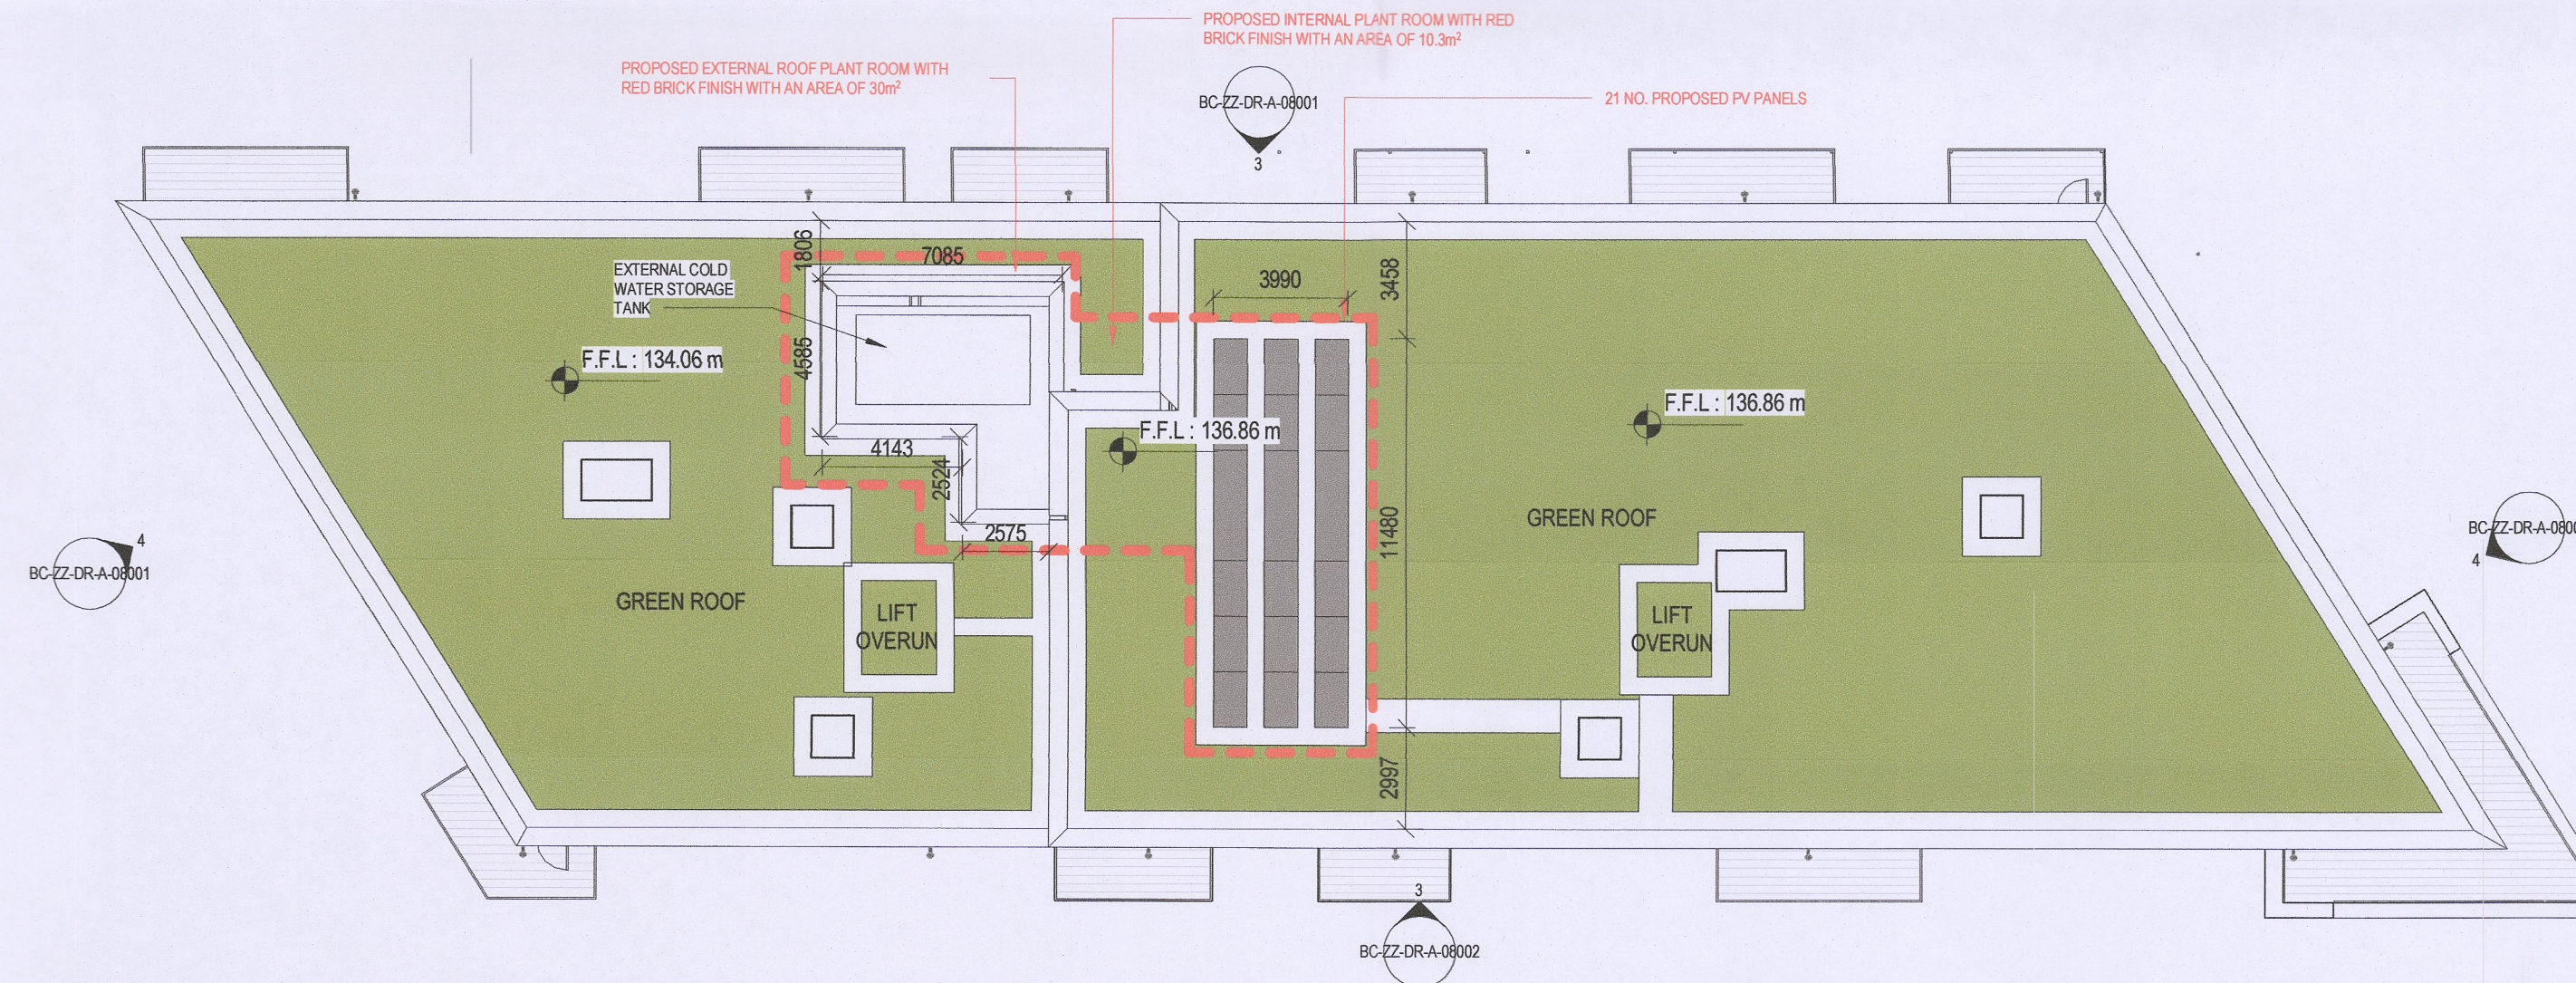

2 BLOCK C - PROPOSED ROOF PLAN
Scale: 1 : 200

REV	DATE	DESCRIPTION	BY
1	21/01/2022	ISSUED FOR PLANNING	PK
2	28/01/2022	ISSUED FOR PLANNING	PK
3	02/02/2022	ISSUED FOR PLANNING	PK
4	13/05/2022	ISSUED FOR PLANNING	PK
5	03/06/2022	ISSUED FOR PLANNING	PK
6	14/06/2022	ISSUED FOR PLANNING	PK
7	09/09/2022	ISSUED FOR PLANNING	PK
8	21/09/2022	ISSUED FOR PLANNING	PK
9	22/09/2022	ISSUED FOR PLANNING	PK

--- SITE BOUNDARY
--- AMENDMENTS TO PLANNING APPLICATION REF ABP-305556-19

NORTH POINT

ONLY FOR REFERENCE WITH PLAN DRAWINGS

APPROVED BY

22/09/2022 12:05:54

PLANNING

Client: CITYWEST DRIVE LIMITED PARTNERSHIP
Project: CITYWEST DRIVE
Title: BLOCK C - ROOF PLAN

Sheet No.: **1272-MDO-BC-R1-DR-A-07007**
Scale as: As indicated @ A1 Current Rev.: 9 Project No.: 1272

MC CAULEY DAVE O'CONNELL
ARCHITECTS

11 Merrion Square, Dublin 2, Ireland
Telephone: +353 (0)1 400 4171
info@mdo.ie | www.mdo.ie