



2 BLOCK E - PERMITTED ROOF PLAN PLANNING REF ABP-305556-19
Scale: 1 : 200

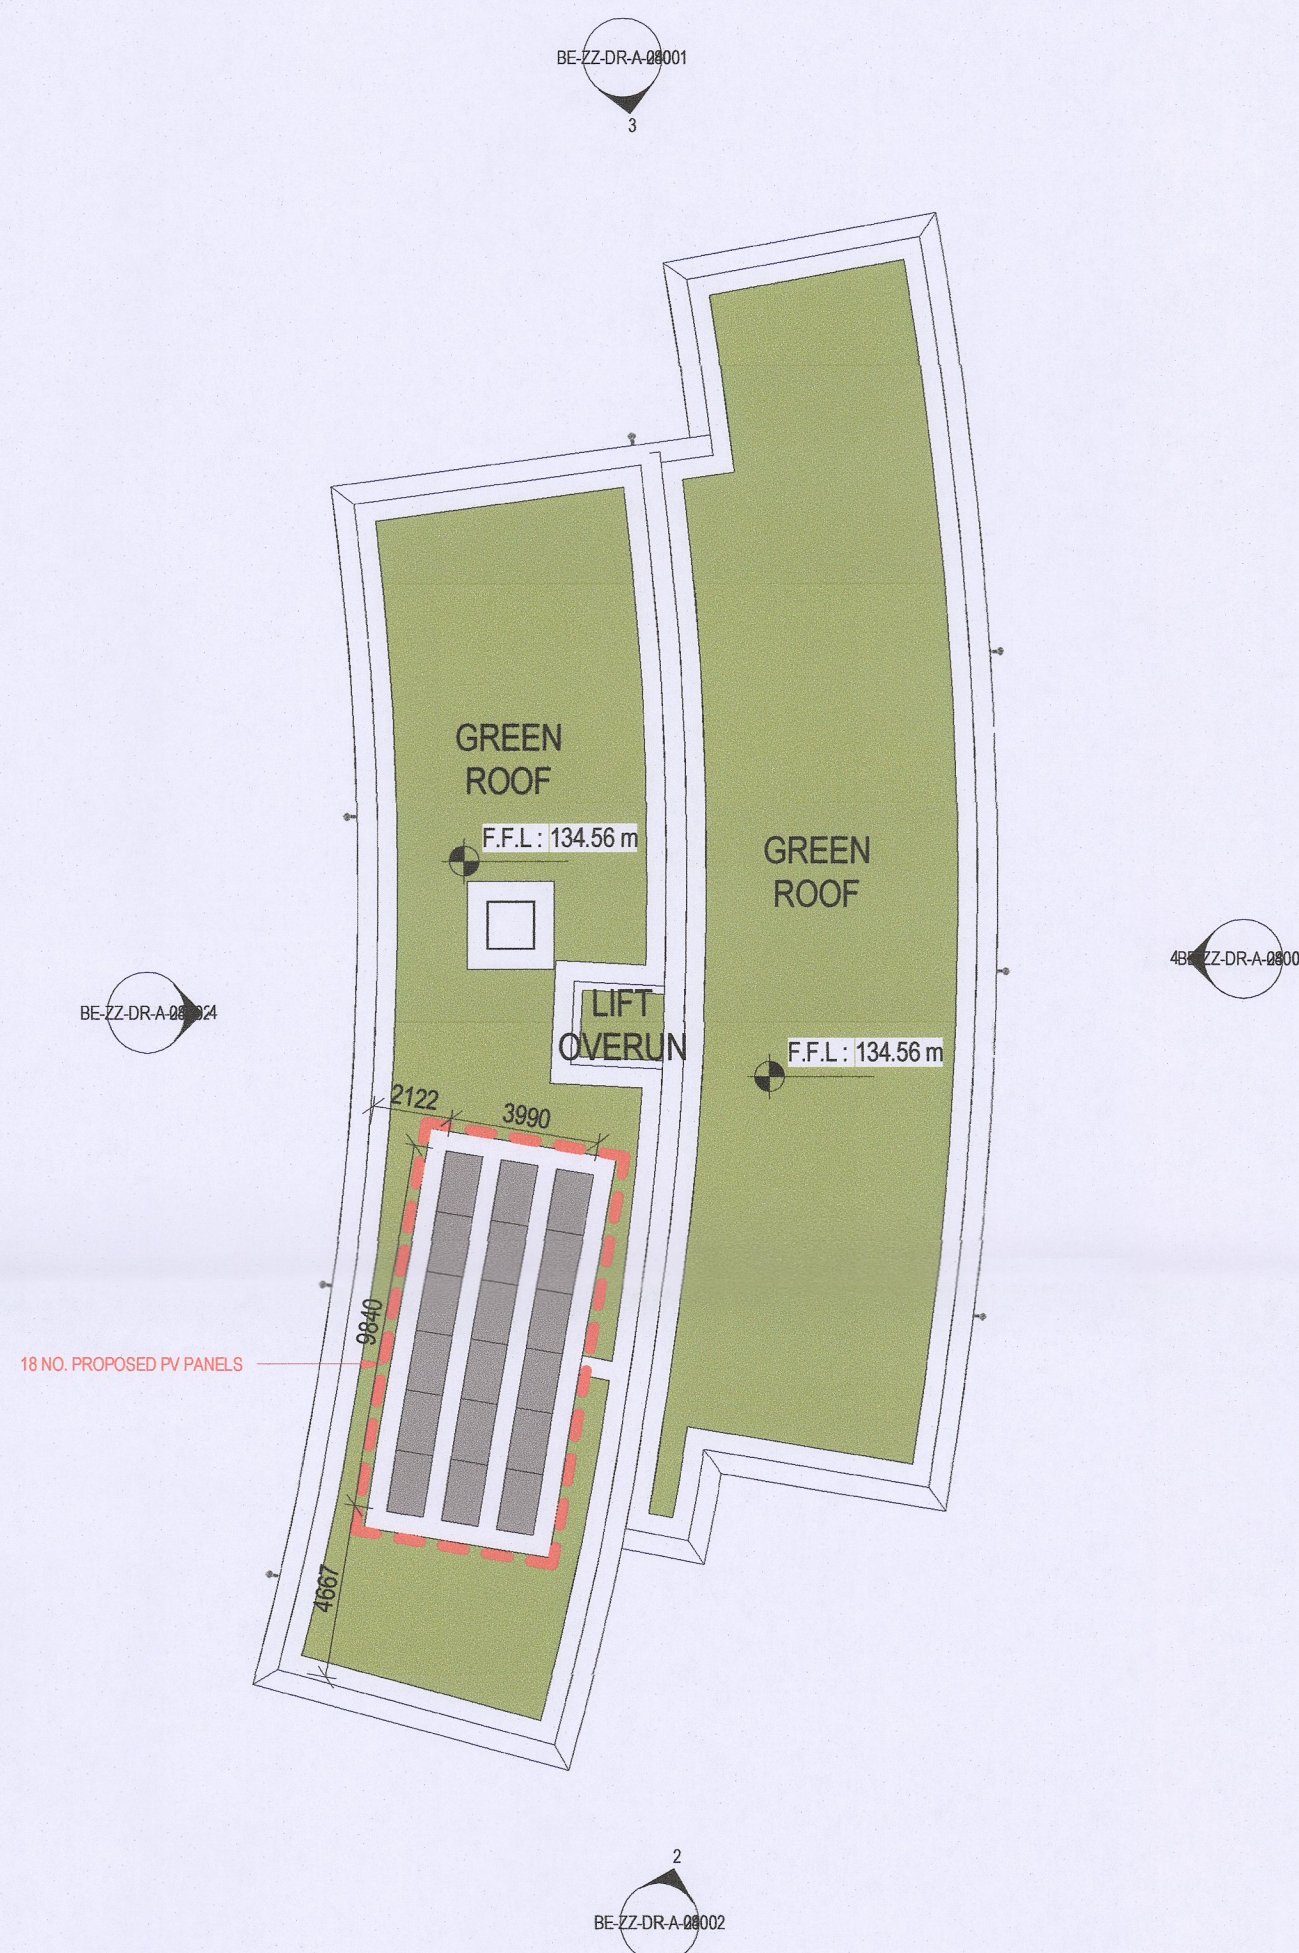

1 BLOCK E - PROPOSED ROOF PLAN
Scale: 1 : 200

REV	DATE	DESCRIPTION	BY
1	02/02/2022	ISSUED FOR PLANNING	PK
2	13/05/2022	ISSUED FOR PLANNING	PK
3	03/06/2022	ISSUED FOR PLANNING	PK
4	14/06/2022	ISSUED FOR PLANNING	PK
5	21/09/2022	ISSUED FOR PLANNING	PK
6	22/09/2022	ISSUED FOR PLANNING	PK

DO NOT SCALE | USE FIGURED DIMENSIONS ONLY | NOTIFY THE ARCHITECTS OF ANY DISCREPANCIES ON THE DRAWING PRIOR TO WORK PROCEEDING | THIS DRAWING IS COPYRIGHT OF MCCALLEY DAYE O'CONNELL ARCHITECTS

 

MDO-ZZ-DR-A-0001

NORTH POINT

ONLY FOR REFERENCE WITH PLAN DRAWINGS

APPROVED BY

PLANNING

Client: CITYWEST DRIVE LIMITED PARTNERSHIP
 Project: CITYWEST DRIVE
 Title: BLOCK E - ROOF PLAN

Sheet No.: **1272-MDO-BE-R1-DR-A-07007**
 Scale as: 1 : 200 @ A1 Current Rev.: 6 Project No.: 1272

MC CAULEY DAYE O'CONNELL ARCHITECTS

11 Merrion Square, Dublin
 Telephone: +353 (0)1 453 8000
 info@mco.ie | www.mco.ie