


**2 BLOCK F - PERMITTED ROOF PLAN** PLANNING REF ABP-305556-19  
Scale: 1 : 200

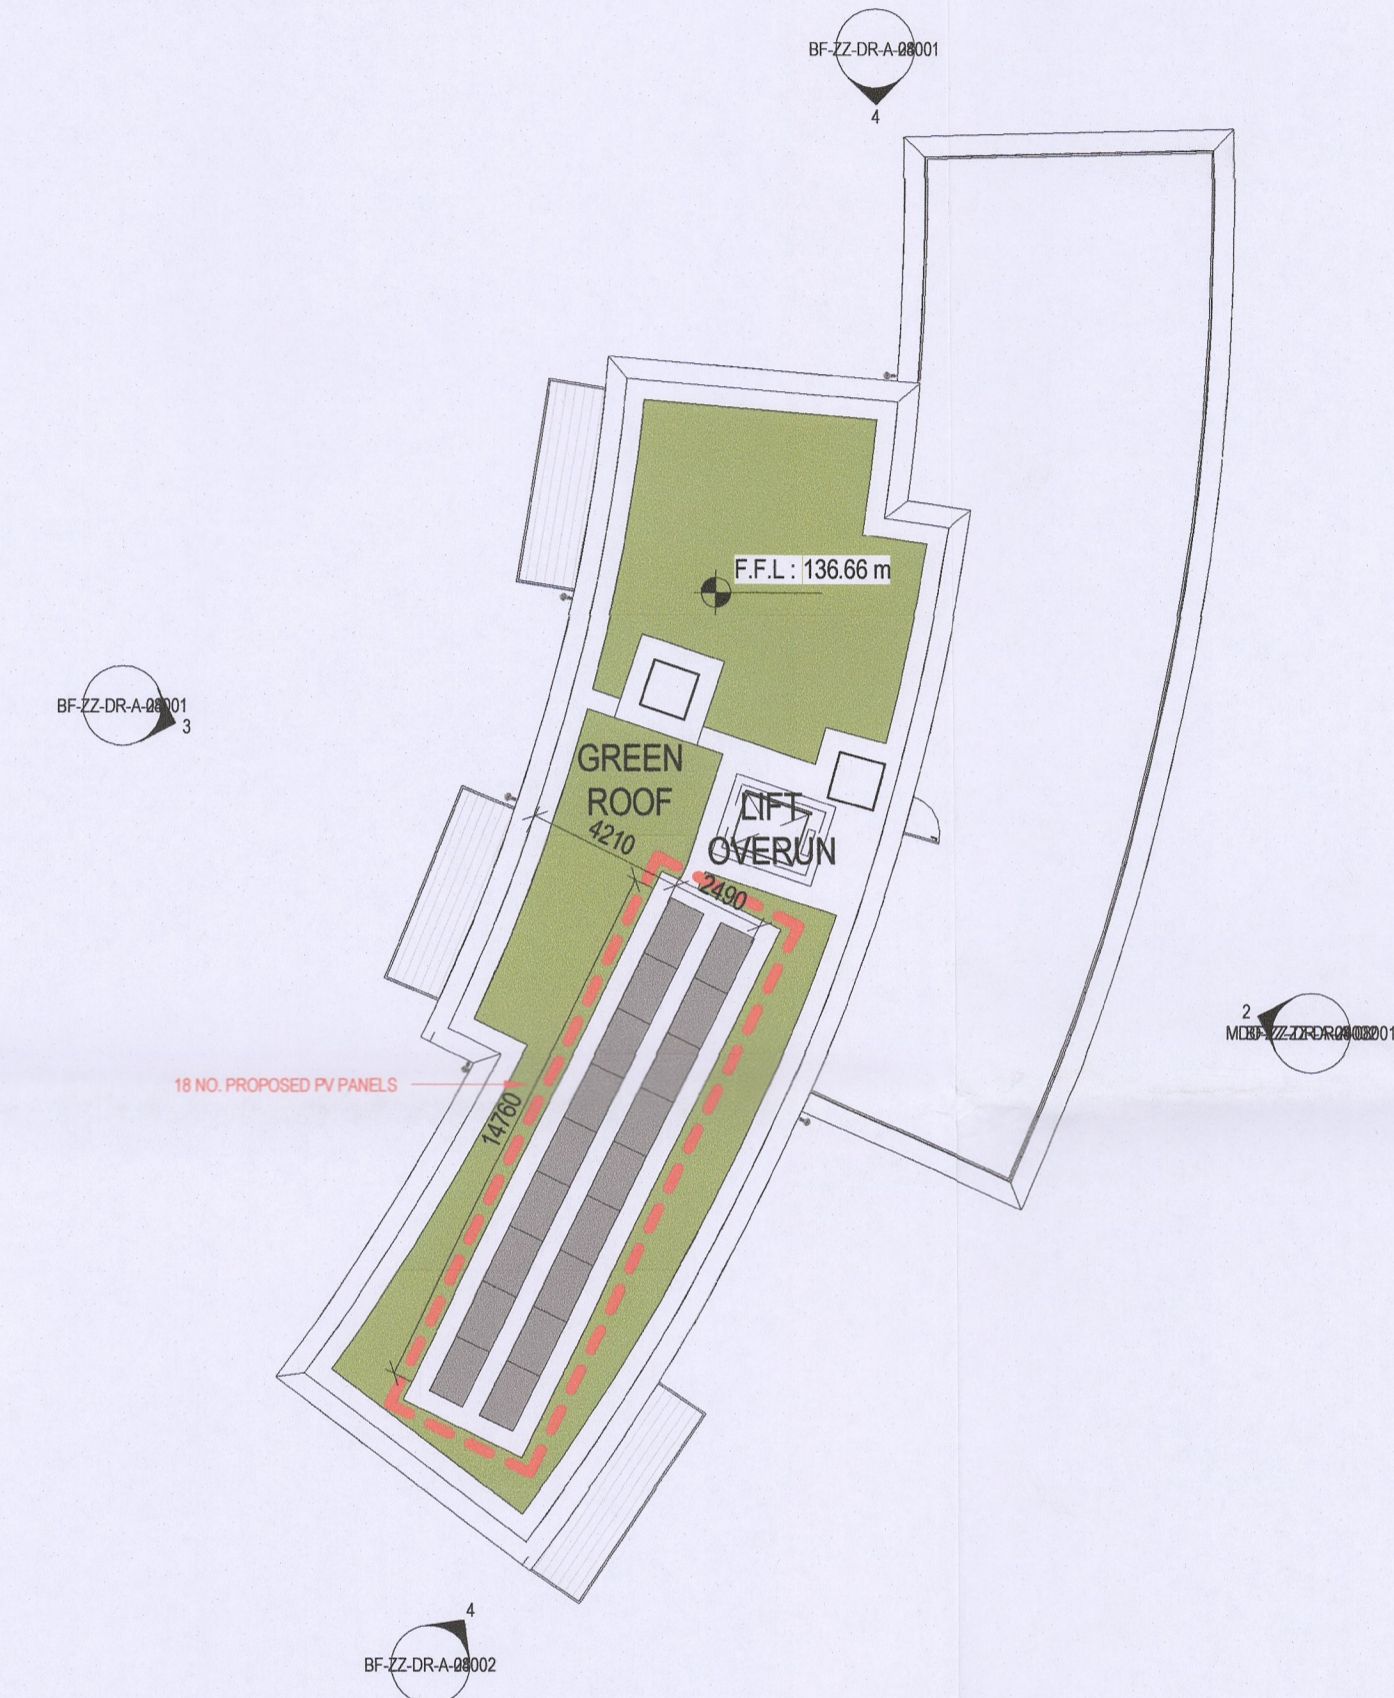

**1 BLOCK F - PROPOSED ROOF PLAN**  
Scale: 1 : 200

REV	DATE	DESCRIPTION	BY
1	02/02/2022	ISSUED FOR PLANNING	PK
2	13/05/2022	ISSUED FOR PLANNING	PK
3	03/09/2022	ISSUED FOR PLANNING	PK
4	14/09/2022	ISSUED FOR PLANNING	PK
5	21/09/2022	ISSUED FOR PLANNING	PK
6	22/09/2022	ISSUED FOR PLANNING	PK

DO NOT SCALE | USE FIGURED DIMENSIONS ONLY | NOTIFY THE ARCHITECTS OF ANY DISCREPANCIES ON THE DRAWING PRIOR TO WORK PROCEEDING | THIS DRAWING IS COPYRIGHT OF MC CAULEY DAYE O'CONNELL ARCHITECTS

**PLANNING**

**NORTH POINT**

ONLY FOR REFERENCE WITH PLANDRAWINGS

APPROVED BY

Client: CITYWEST DRIVE LIMITED PARTNERSHIP  
 Project: CITYWEST DRIVE  
 Title: BLOCK F - ROOF PLAN

Sheet No.: **1272-MDO-BF-R1-DR-A-07008**  
 Scale as: 1 : 200 @ A1    Current Rev.: 6    Project No.: 1272

**MC CAULEY DAYE O'CONNELL**  
 ARCHITECTS

11 Merrion Square, Dublin 2, Ireland  
 Telephone: +353 (0)1 400 4171  
 info@mdo.ie | www.mdo.ie