


EXISTING FRONT ELEVATION

SCALE 1:100

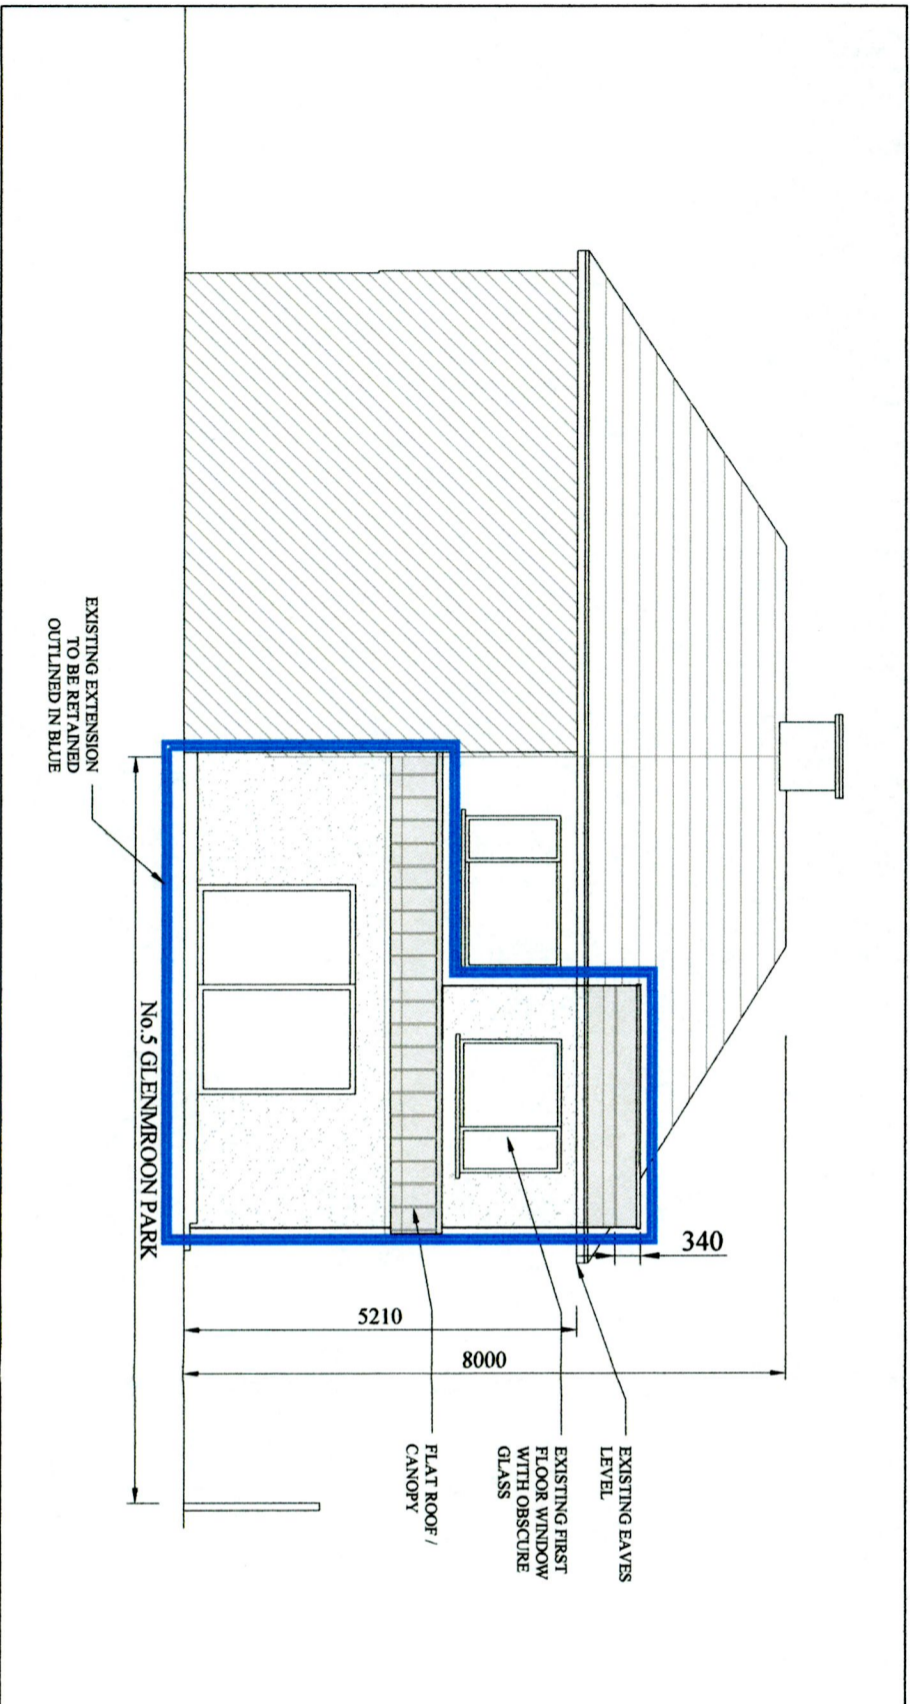

EXISTING REAR ELEVATION

SCALE 1:100

EXTENSION TO BE RETAINED IN BLUE




| | | | | |
|-----------|---|----------|------|----------|
| Issue | 0 | Original | Date | 10.06.22 |
| Revisions | | | | |

SHANNON PLANNING CONSULTANTS
 BLAND VIER, KILMURR,
 COUNTY CLARE.
 Phone: 086-047196
 E-Mail: arch@shannonplanning.com

Client:
 Ms. Karin Og Flanagan,
 5 Glenmaroon Park,
 Palmerstown Dublin 20.

Drawing

| | | | |
|--------------------------|----------|----------|------------|
| General Elevations 1:100 | | | |
| Drawn | JMS | Scale | 1:100 |
| Date | 10.06.22 | Dwg. No. | 22109/S/13 |

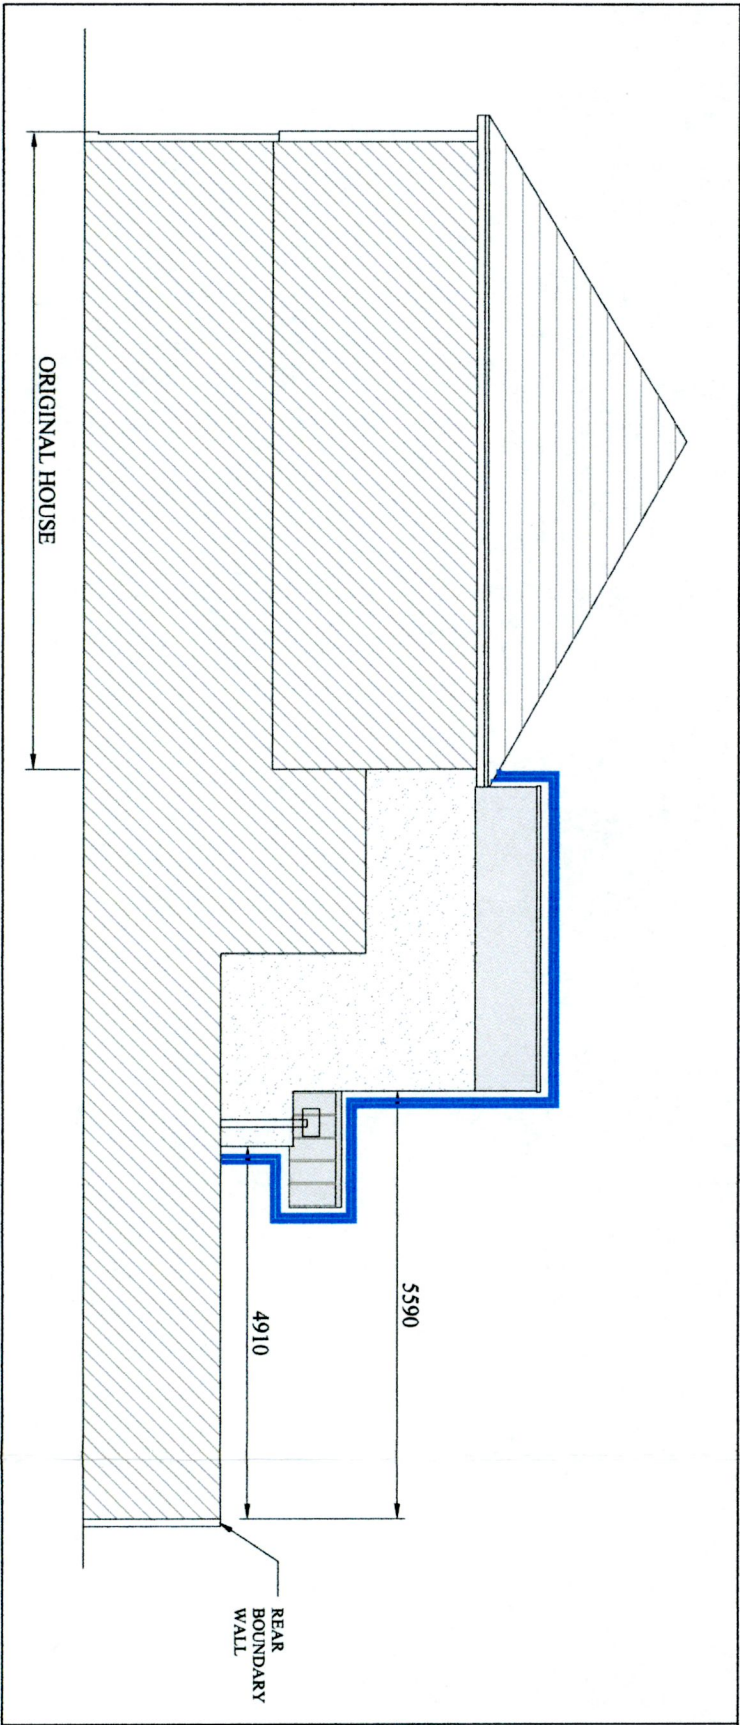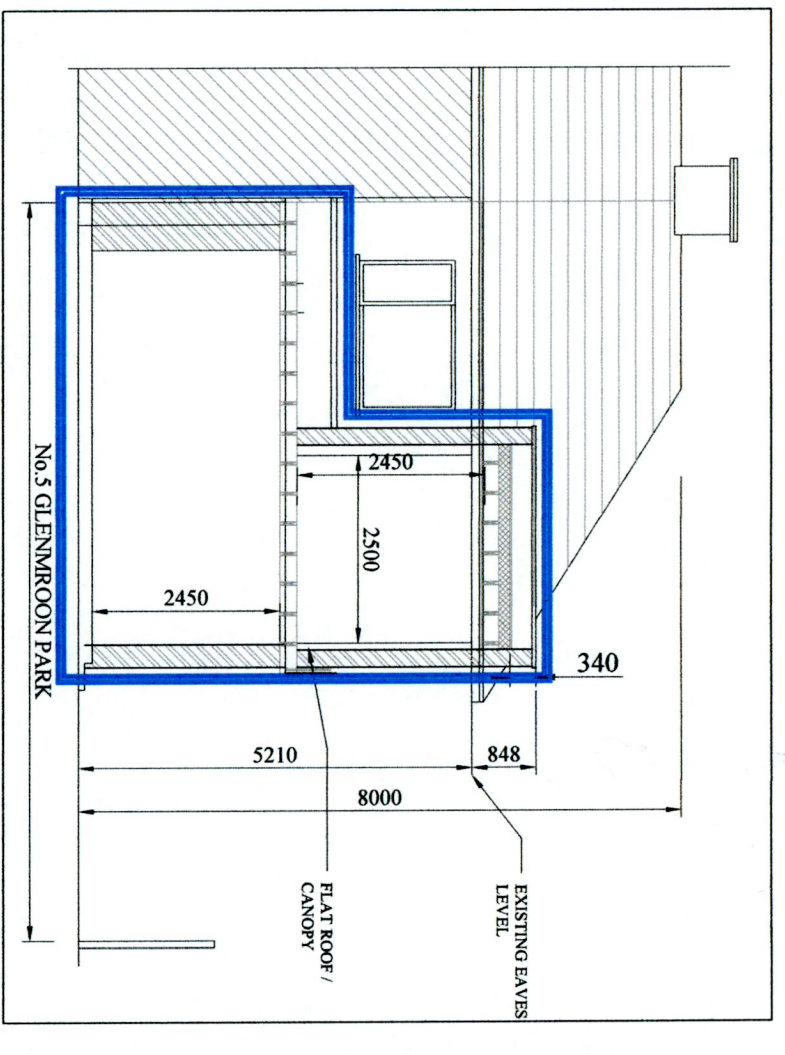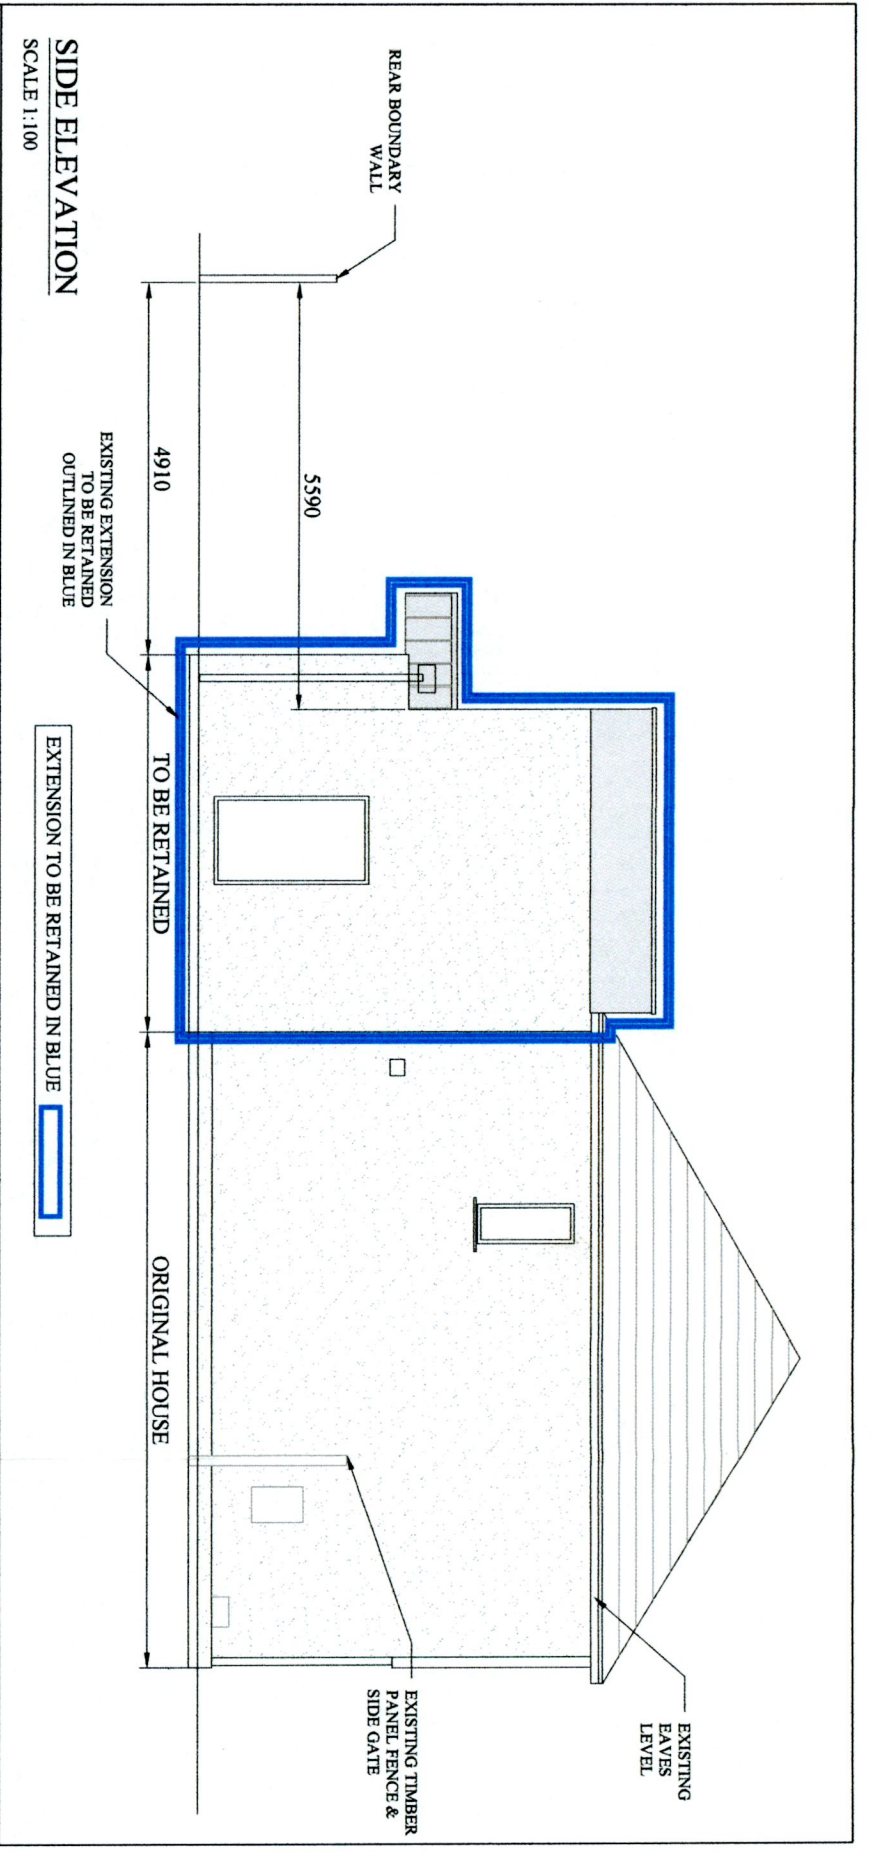

| Issue | Revisions | Date |
|-------|-----------|----------|
| 0 | Original | 10.06.22 |

| | | | | | | | |
|---|-----|---|-------|------|----------|----------|------------|
| <p>SHANNON PLANNING CONSULTANTS BLAND VINE, KILBURN, COUNTY CLARE. Phone: 086-0471266 E-Mail: architect@spc.ie</p> | | <p>Client: Ms. Karlin Og Flanagan, 5 Glenmaroon Park, Palmerstown Dublin 20.</p> | | | | | |
| <p>Drawing: General Elevations / Section</p> | | | | | | | |
| Drawn | JMS | Scale | 1:100 | Date | 10.06.22 | Dwg. No. | 22109/S/14 |