



Proposed Site Layout with Ground Floor Plan

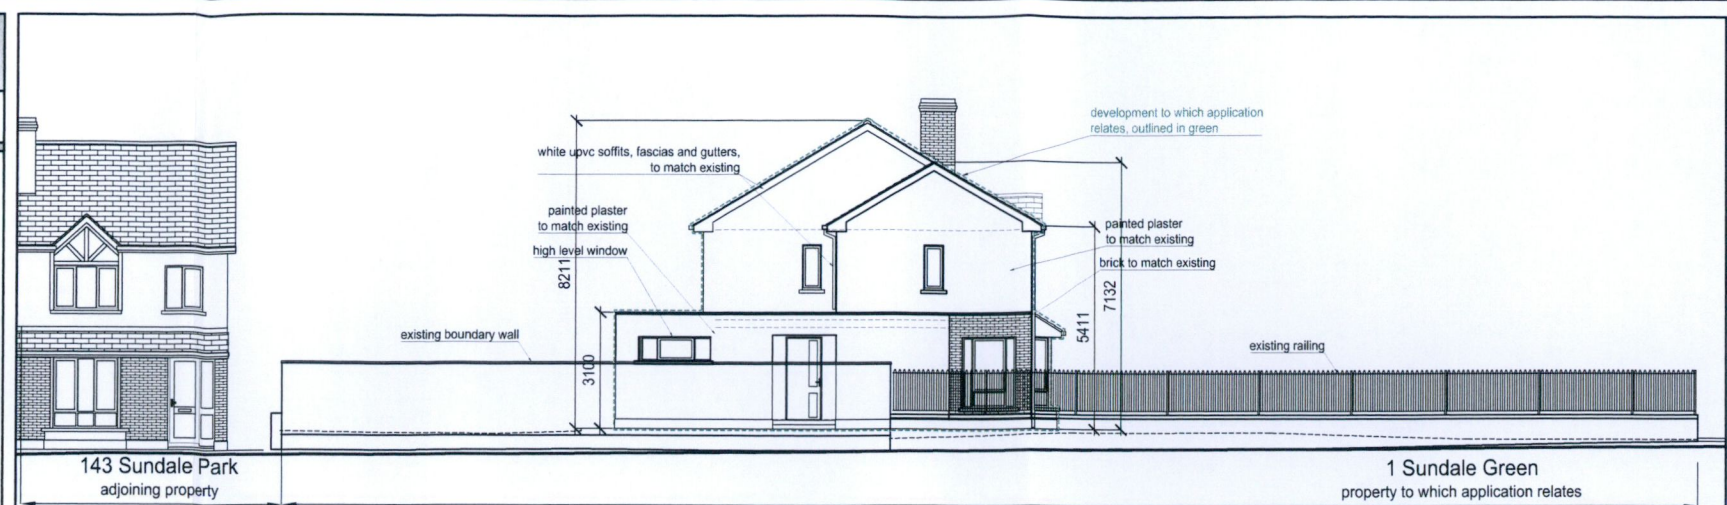

Proposed Side Elevation

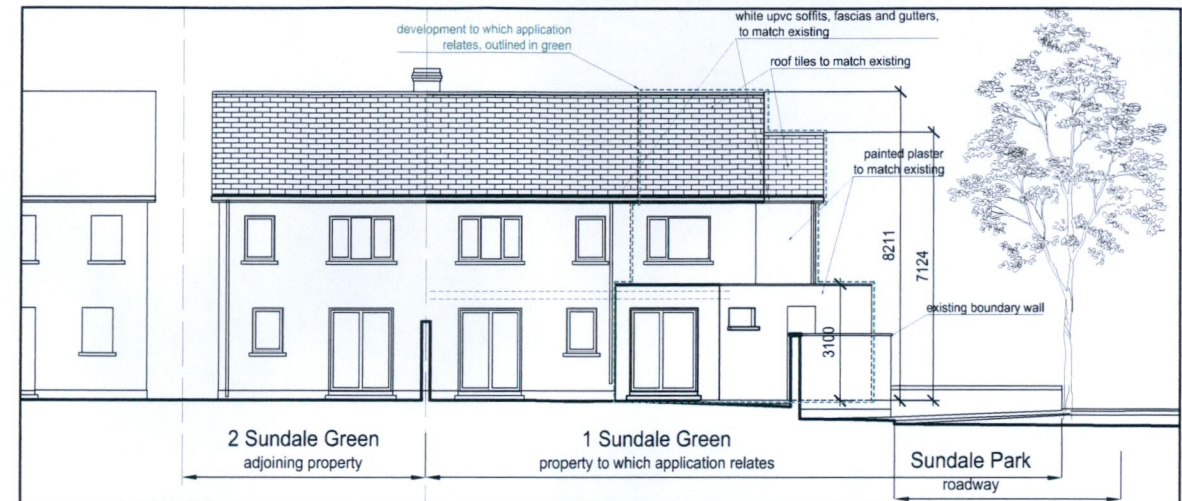


Proposed Rear Elevation



Proposed Front Elevation

ADDITIONAL INFORMATION

	<p>O'Dwyer Burke & Duffner Ltd O'Dwyer & Associates Architects 8 Townyard House, Townyard Lane, Malahide, Co. Dublin, K36 X324 T: 01 845 2448 design@odaarchitects.ie www.odaarchitects.ie</p>		
	Job:	Extensions and Alterations.	
	Address:	1 Sundale Green, Dublin 24, D24 A6Y6	
	Title:	Proposed Site Layout and Contiguous Elevations.	
Job no:	22.09	Dwg: P101	Rev no: A
Drawn by:	KazS	Date: July'22	Scale: 1:200@A3