


Ground Floor Plan

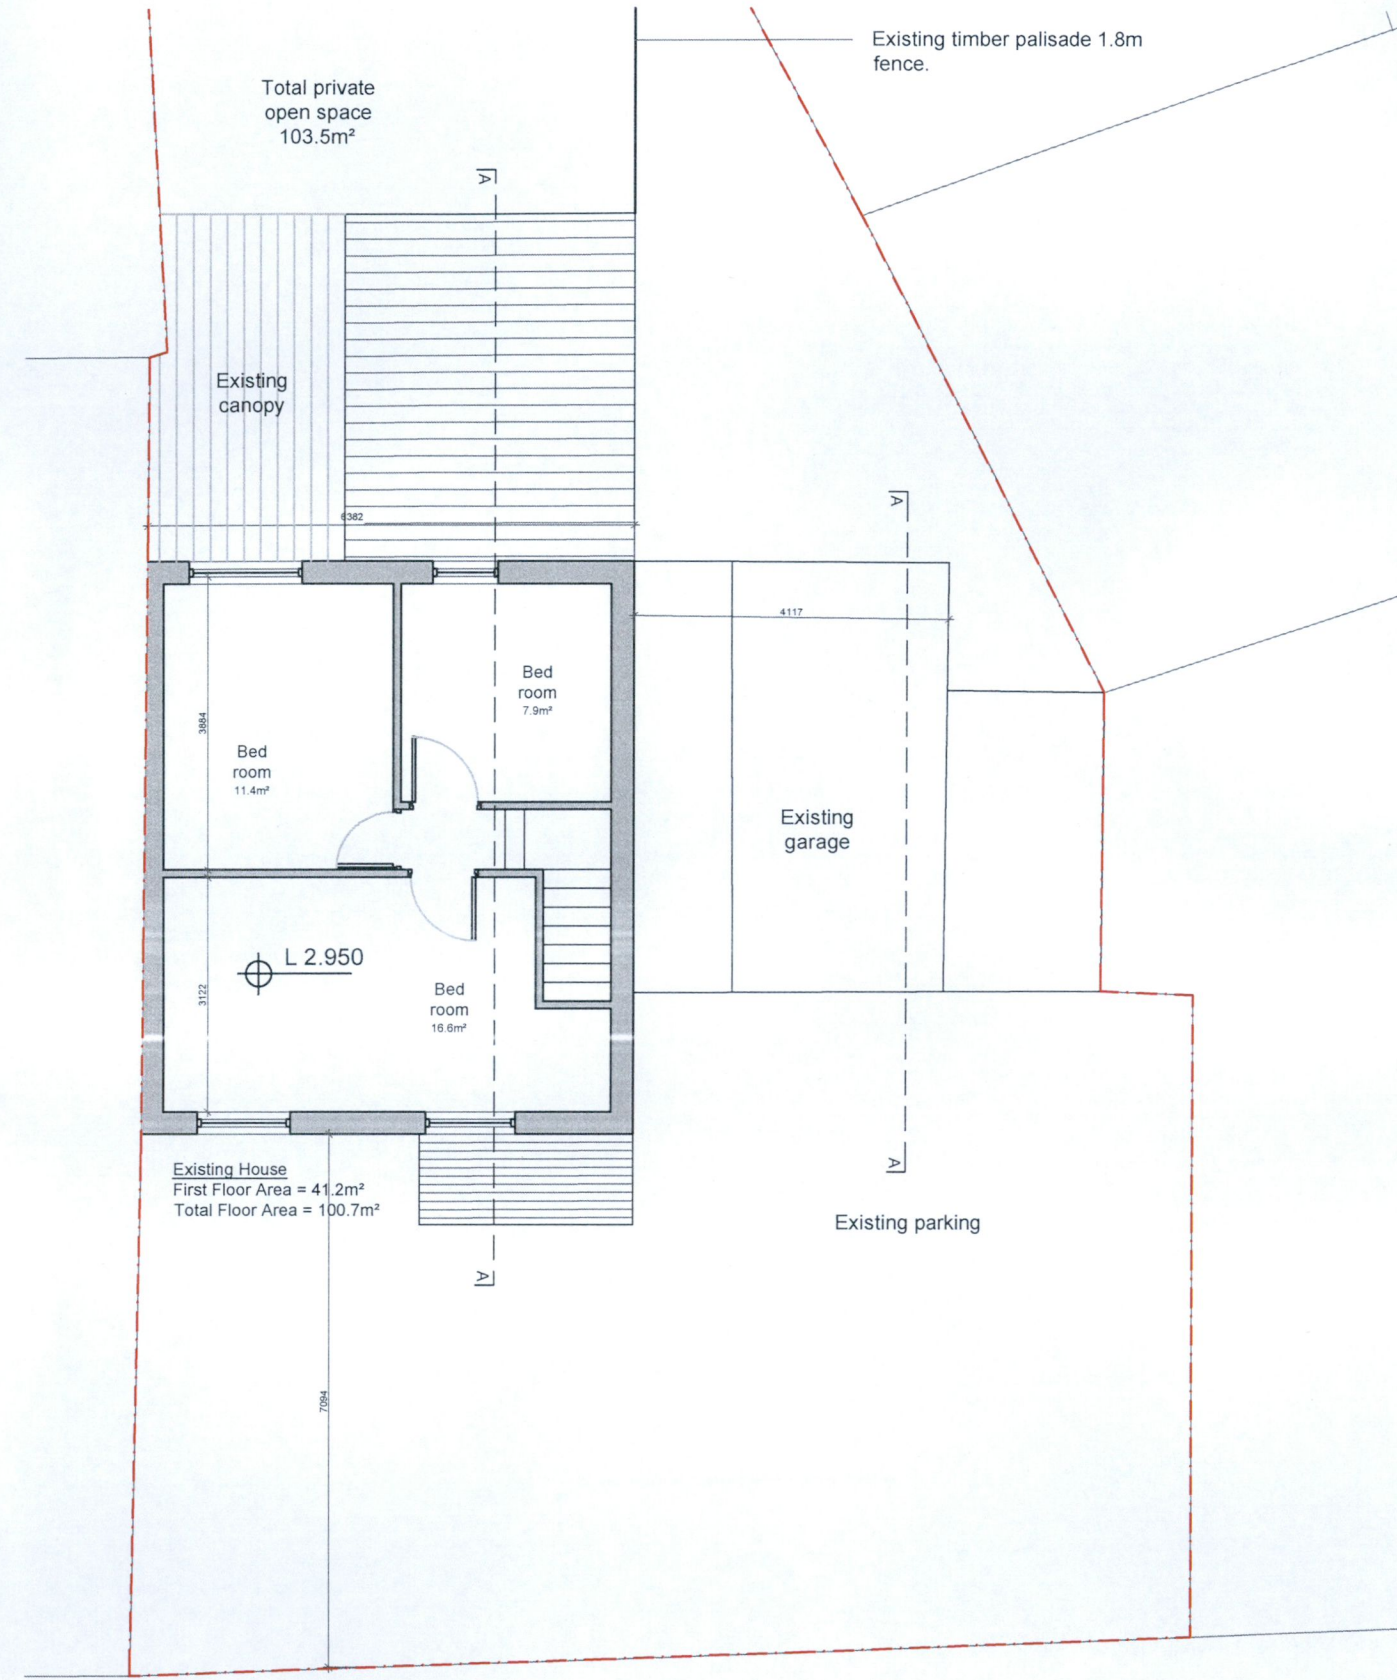


First Floor Plan

**ADDITIONAL INFORMATION**

Application site boundary:

Extent of ownership:

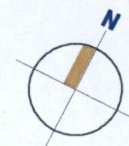

Existing Plans

REV	DATE	BY	DESCRIPTION	CHKD

<p><b>NOTE:</b></p> <ul style="list-style-type: none"> <li>This drawing is protected by copyright. ©</li> <li>No part of it may be reproduced without the express permission of studio design squared ltd.</li> <li>Figured dimensions only to be taken from this drawing.</li> </ul>				<ul style="list-style-type: none"> <li>Scaling of drawings is not permitted.</li> <li>All dimensions to be checked on site.</li> <li>Architects / Designers to be informed immediately of any discrepancies before work commences.</li> </ul>			
<p>CLIENT IOSIF &amp; LUCIA GABOR</p>							
<p>PROJECT PROPOSED DWELLING LUCAN</p>							
<p>TITLE EXISTING PLANS 54 Sarsfield Park, Lucan</p>							
PROJ. NO. 22026	DRG. NO. 22026-PL(AI)-2.01	REVISION -					
DRAWN MF	SCALE 1:100	CHECKED BY FK	DATE OCTOBER 2022				

**studio | dsq**  
architects | designers

DUBLIN | +353 (0) 1 6624101 LONDON | +44 (0) 7554 624102  
W www.design-squared.eu E info@design-squared.eu  
STUDIO | The Warehouse, 12 Richmond Row, Dublin D08 F820