
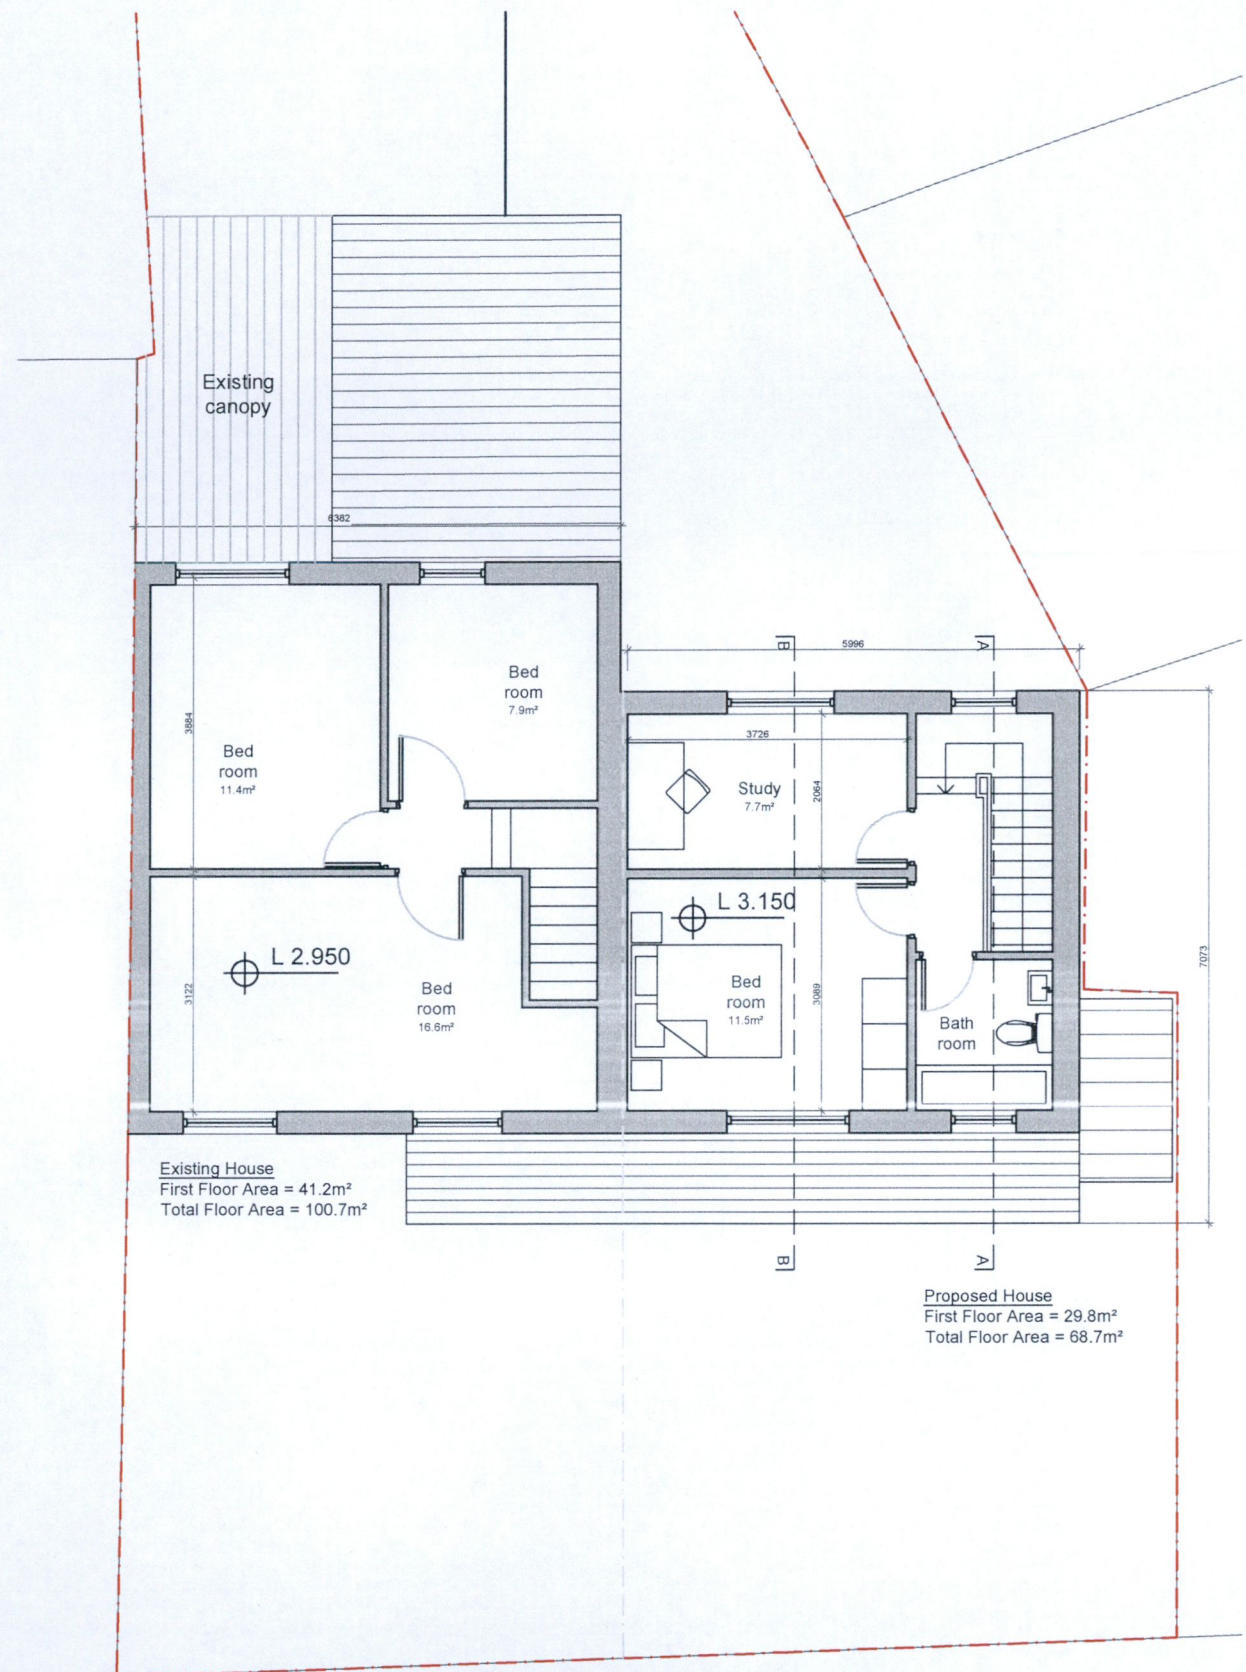


Ground Floor Plan

ADDITIONAL INFORMATION

Application site boundary: ———

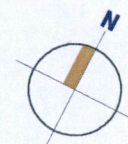

First Floor Plan

REV	DATE	BY	DESCRIPTION	CHKD

NOTE:

- This drawing is protected by copyright. ©
- No part of it may be reproduced without the express permission of studio design squared ltd.
- Figured dimensions only to be taken from this drawing.
- Scaling of drawings is not permitted.
- All dimensions to be checked on site.
- Architects / Designers to be informed immediately of any discrepancies before work commences.

CLIENT IOSIF & LUCIA GABOR		
PROJECT PROPOSED DWELLING 54 SARSFIELD PARK, LUCAN		
TITLE PROPOSED PLANS GROUND & FIRST		
PROJ. NO. 22026	DIRG. NO. 22026-PL(AI)-2.02	REVISION -
DRAWN MF	SCALE 1:100	CHECKED BY PK DATE OCTOBER 2022

studio dsq
architects designers

DUBLIN | +353 (0) 1 6624101 LONDON | +44 (0) 7554 624102
W www.design-squared.eu E info@design-squared.eu
STUDIO | The Warehouse, 12 Richmond Row, Dublin D08 F820