



DO NOT SCALE FROM DRAWING USE FIGURED DIMENSIONS ONLY
General Notes:
 1. Do not scale from drawing use figured dimensions only
 2. All dimensions are in millimeters
 3. All work to comply with the current Building Regulations and other statutory guidelines.
 4. All structural elements to be designed and detailed by a registered Chartered Engineer.

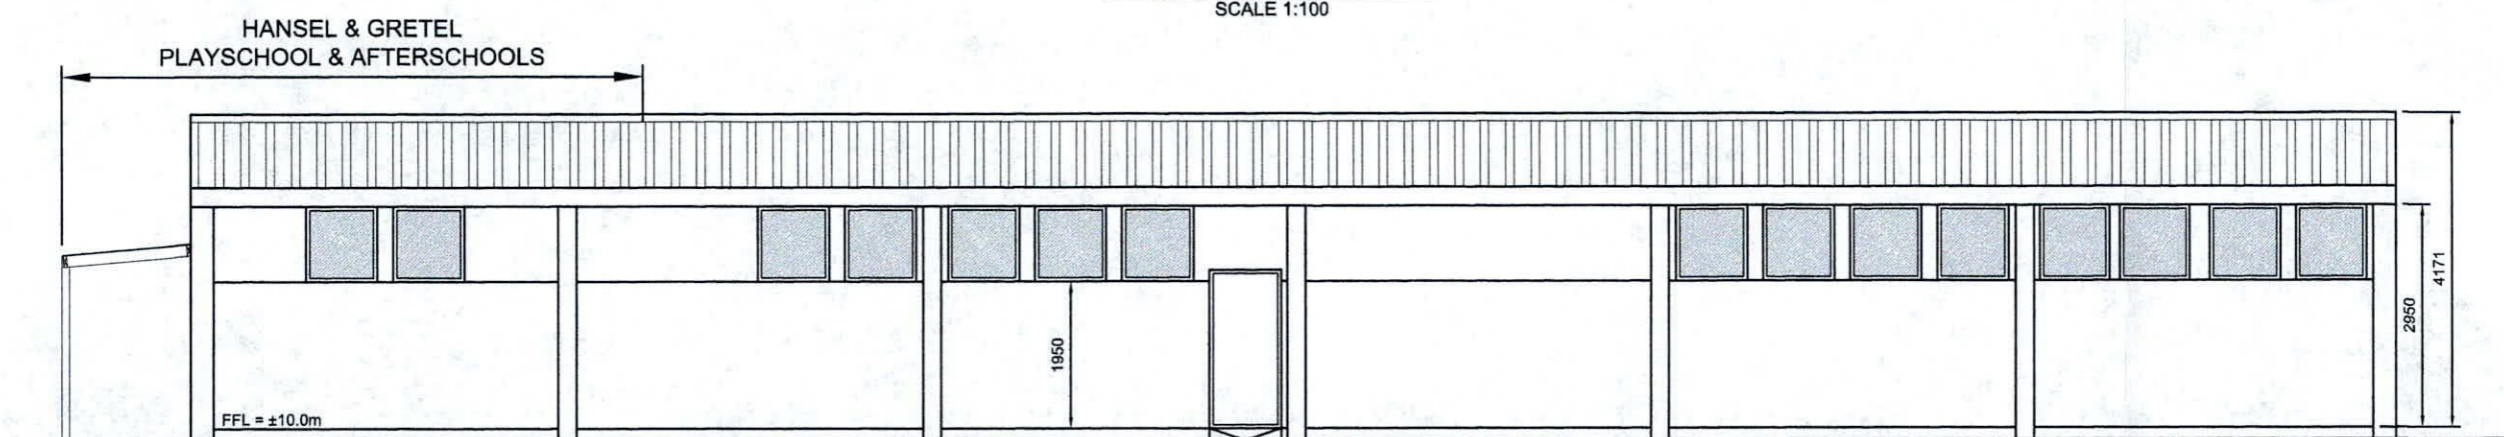


EXISTING FRONT ELEVATION
SCALE 1:100





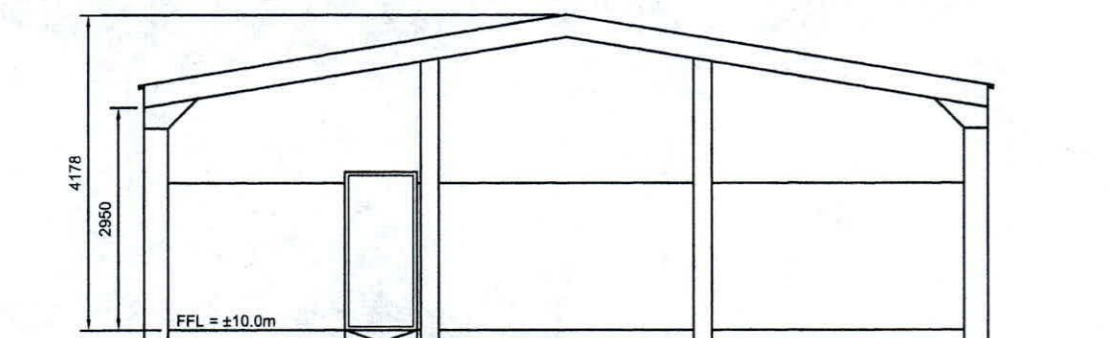EXISTING REAR ELEVATION
SCALE 1:100

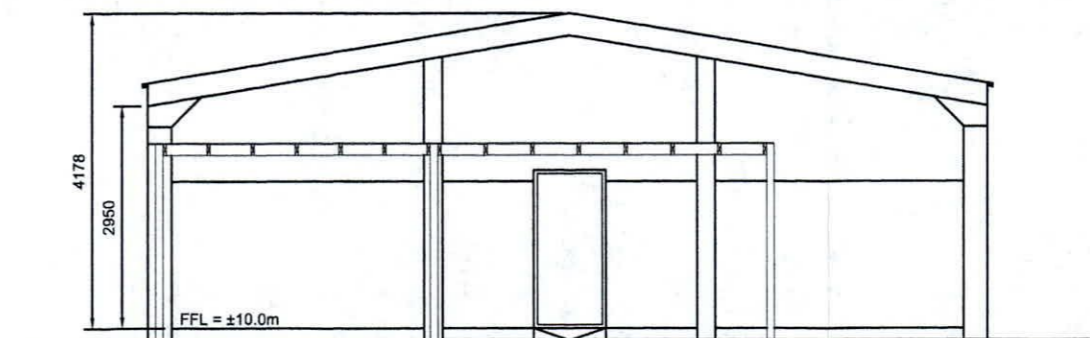

EXISTING SIDE ELEVATION
SCALE 1:100



EXISTING SIDE ELEVATION
SCALE 1:100

 GS Services <i>Architectural & Engineering Draughting</i> 16 The Laurels, Castlepark, Mallow, Co. Cork M - 087 9539255 E - gsservices@outlook.ie	Client: K & L NAOINRA & AFTERSCHOOL CLUB Ltd.	
	Project: RETENTION PLANNING PERMISSION FOR THE PARTIAL CHANGE OF USE OF THE THE BUSH SCOUT AND COMMUNITY CENTRE	Project Reference: EY015_2022
	Drawing Title: EXISTING COMMUNITY CENTRE BUILDING ELEVATIONS	DWG No.: EX02
	Date: AUG 2022	AS SHOWN
	Drawn by: GS	