

Planning Pack Map



CENTRE COORDINATES:
ITM 705181,735406

PUBLISHED: 24/09/2020 **ORDER NO.:** 50143499_1

MAP SERIES: 1:1,000 **MAP SHEETS:** 3195-22

COMPILED AND PUBLISHED BY:
Ordnance Survey Ireland,
Phoenix Park,
Dublin 8,
Ireland.

Unauthorised reproduction
infringes Ordnance Survey Ireland
and Government of Ireland
copyright.


All rights reserved.
No part of this publication may
be copied, reproduced or
transmitted in any form
or by any means without the prior
written permission of
the copyright owners.

The representation on this map
of a road, track or footpath
is not evidence of the existence
of a right of way.

Ordnance Survey maps
never show legal property
boundaries, nor do they
show ownership of
physical features.


©Suirbhreacht Ordnáis Éireann, 2020
©Ordnance Survey Ireland, 2020
www.osi.ie/copyright

LEGEND:
[http://www.osi.ie/
search/LargeScaleLegend](http://www.osi.ie/search/LargeScaleLegend)

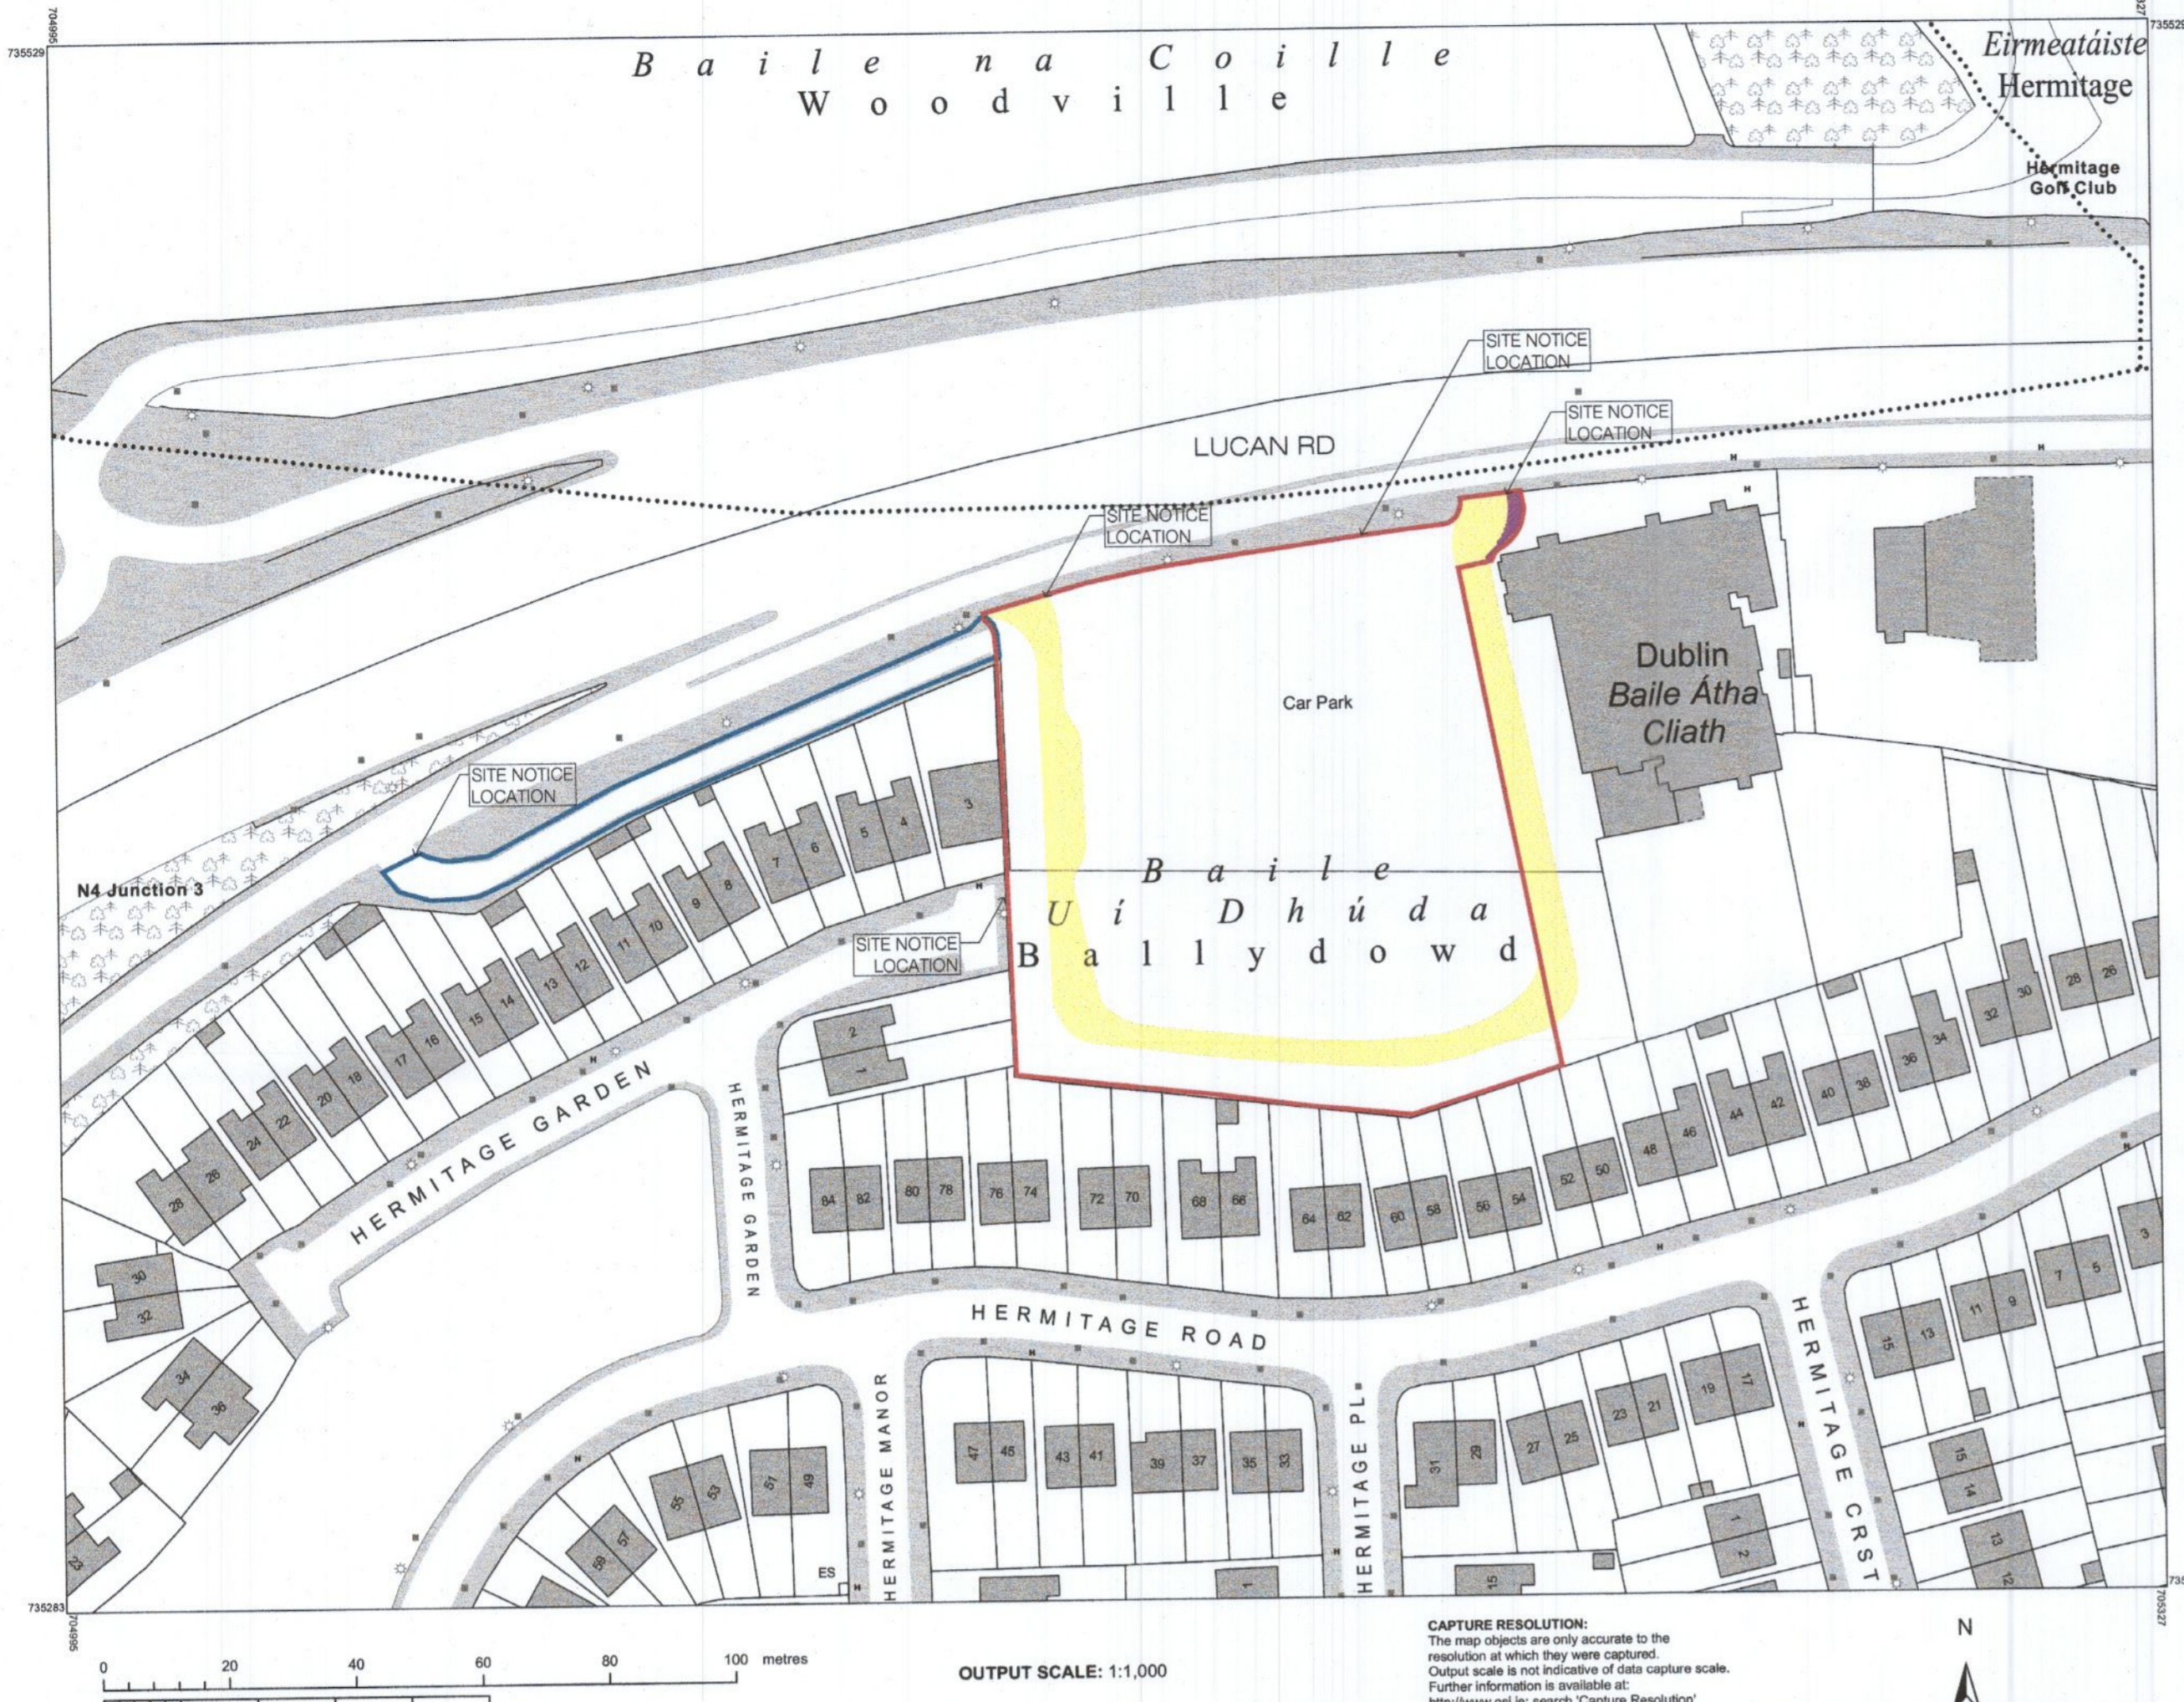

SITE LOCATION MAP - EXTRACT FROM OS SHEET NO. 3195-22
SCALE 1:1000

NOTE: AREA HATCHED PINK IN OWNERSHIP OF FOX CONNECT LTD

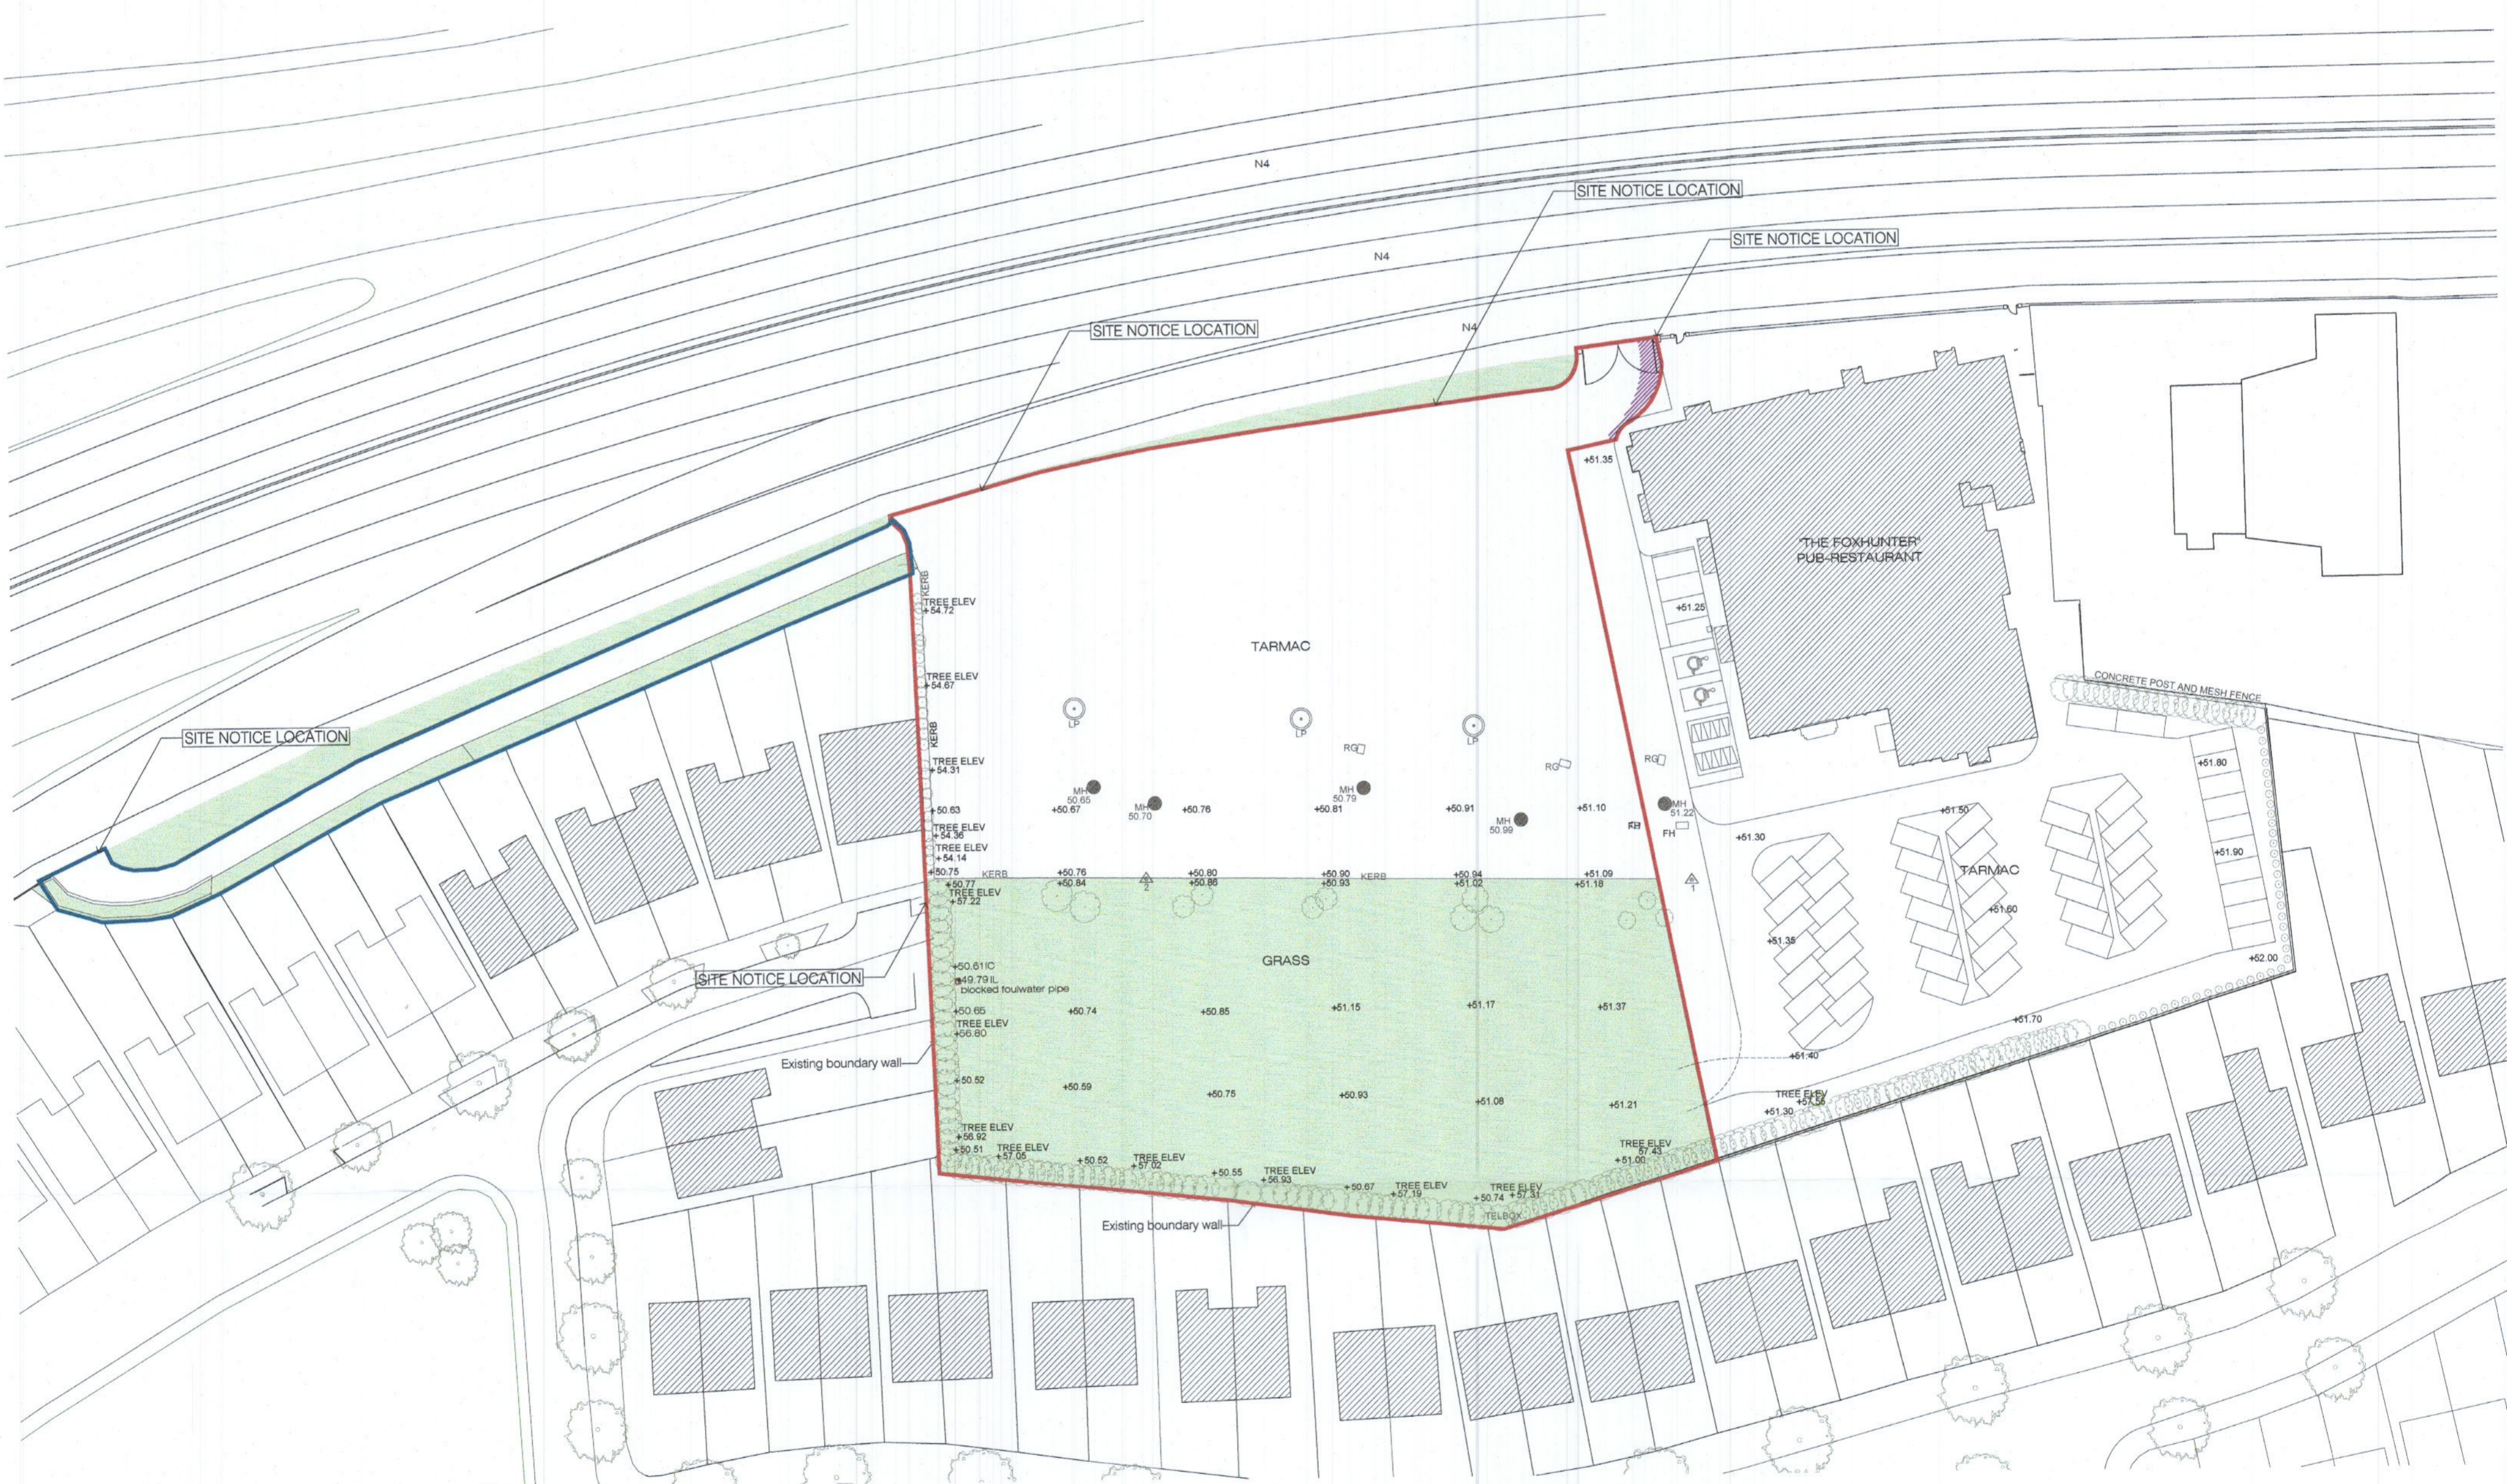

EXISTING SITE PLAN
SCALE 1:500

NOTE: AREA HATCHED PINK IN OWNERSHIP OF FOX CONNECT LTD

PLANNING APPLICATION

CATHAL O'NEILL ARCHITECT
33 PEMBROKE ROAD, DUBLIN 4 TEL: +353 1 452 1111
E-MAIL: mail@oneillarch.ie FAX: +353 1 452 1112

BALLYDOWD WAREHOUSE

JOBS/CURRENT/685.1-Ballydowd

Date: 30.09.22 Drawn: M

Scale: VARIES@A1 Check: G

OS MAP & EXISTING SITE PLAN