


01 PROPOSED FRONT ELEVATION
109

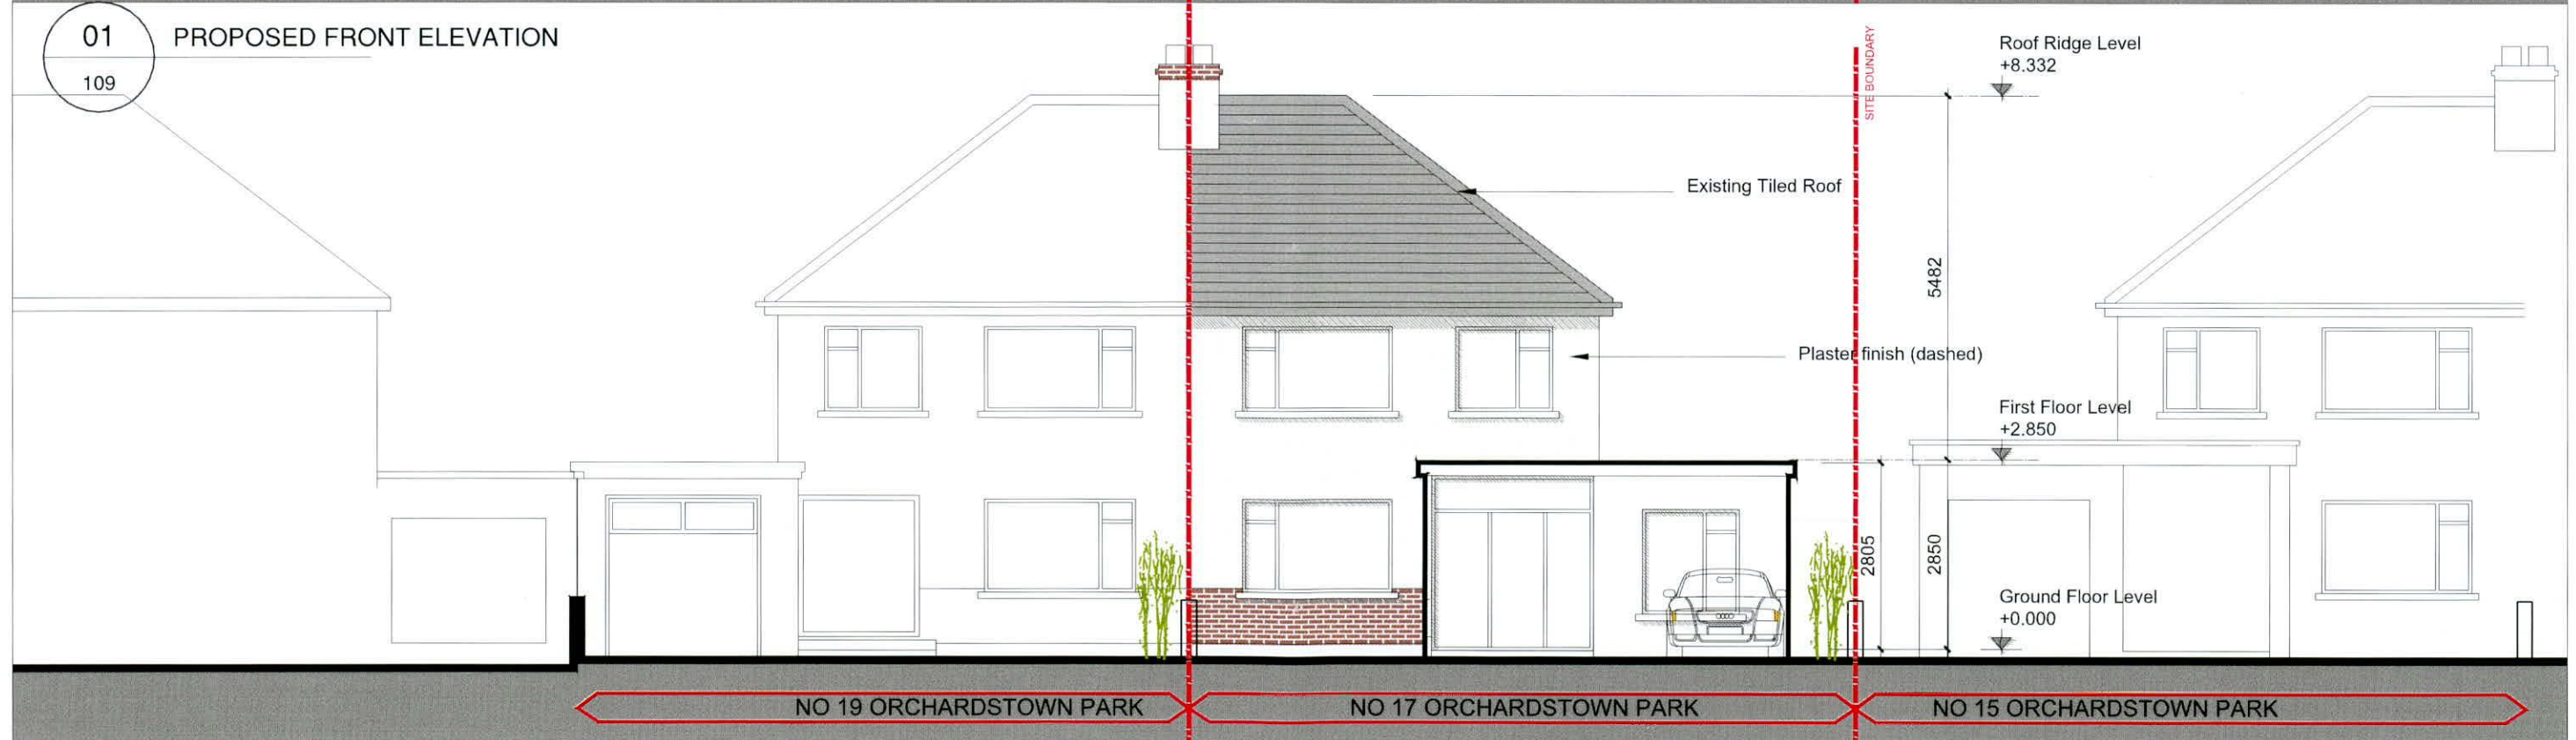

02 EXISTING FRONT ELEVATION
109

NOTES:

56A RAMLEH PARK
MILTOWN
DUBLIN 6

m: + 353 (0) 87 7982356
e: katie.jakkulla@gmail.com

RIAI

Registered Architect 2022

PSDP Accreditation P

JAKKULLA ARCHITECTURE & DESIGN

ARCHITECTURE & DESIGN CONSULTANCY

CLIENT NAME SHAMIL CHOTAI & CATHERINE HOULIHAN

PROJECT NAME PROPOSED EXTENSION AT 17 ORCHARDSTOWN PARK, RATHFARNHAM, DUBLIN 14

DRAWING TITLE EXISTING AND PROPOSED FRONT ELEVATION

NORTH

PROJECT NO.	DRAWING NO.	REV.	SCALE(S)	STATUS	DATE DRAWN	DRAWN BY	CHECKED BY
2022-110	3.0-109		1:100	3.0 PLANNING APPLICATION	SEP' 22	KJ	

REV.	DATE	DESCRIPTION

© This drawing is copyright. Figured dimensions only to be taken from this drawing. All dimensions to be checked on site. Architects to be informed immediately of any discrepancies before work proceeds.