

form new manhole ,to match existing, on existing 100mm diam foul sewer and reinforce where passing under new structure,to st eng .details & spec.

line of existing 100mm diam foul sewer connecting to local authority mains.

100mm Diam S/W drain @ fall 1:100

100mm Diam S/W drain @ fall 1:100

100mm Diam S/W drain @ fall 1:100

100mm Diam S/W drain @ fall 1:100

rwp to gt

bigt .svp

rwp to gt

oakaway to Standard.

ARDEN

PATIO

DINING

Utility

LOUNGE

Toilet


KITCHEN

ENTRANCE HALL

Store

FFL 100.00

FGL 99.85

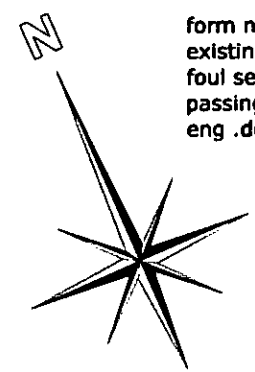

form new manhole ,to match existing, on existing 100mm diam foul sewer and reinforce where passing under new structure,to st eng .details & spec.

Patio

No. 1.

DINING

KITCHEN

SITTING ROOM

Hall


PLANNING ISSUE.

DESMOND J. HALPIN & ASSOCIATES
 Planning & Building Design Consultants


No. 1

No. 2


Project:		Scale	Drawn
PROPOSED NEW DWELLING AT No 1 DE BELBY PARK, BLESINGTON ROAD, TALLAGHT, DUBLIN 24.		1:50 @ A3.	DJH
Drawing Title		Drawing No	Rev
PROPOSED GROUND FLOOR PLAN.		04-12-22	
Applicant:		Date	Chk
Ms. DANIELLE DONOHUE.		Sept. 2022	JK

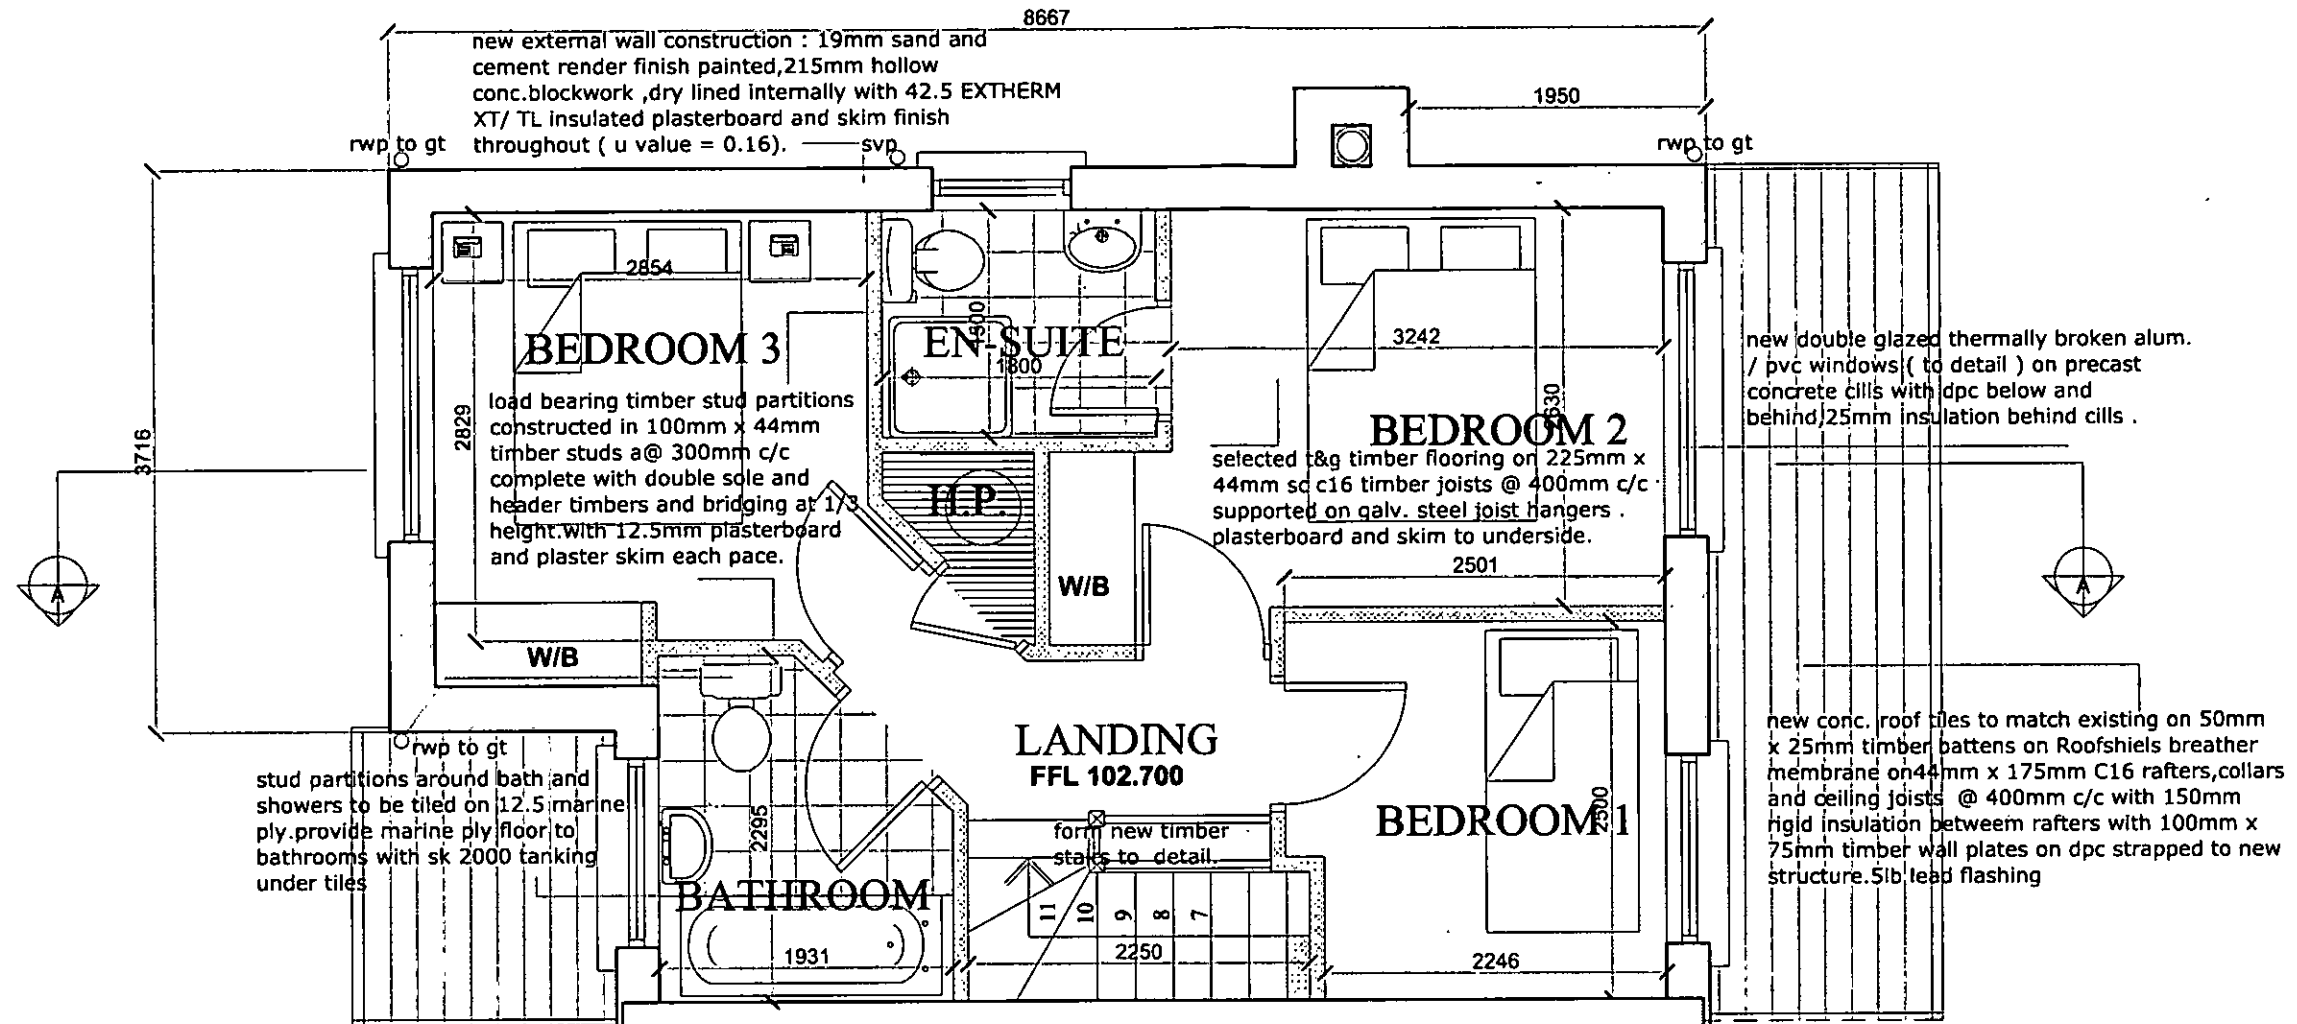

PROPOSED FIRST FLOOR PLAN.

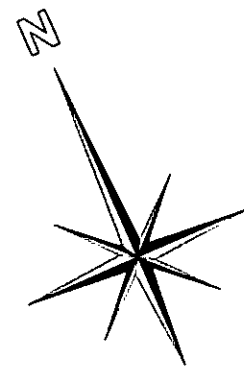

No. 1.

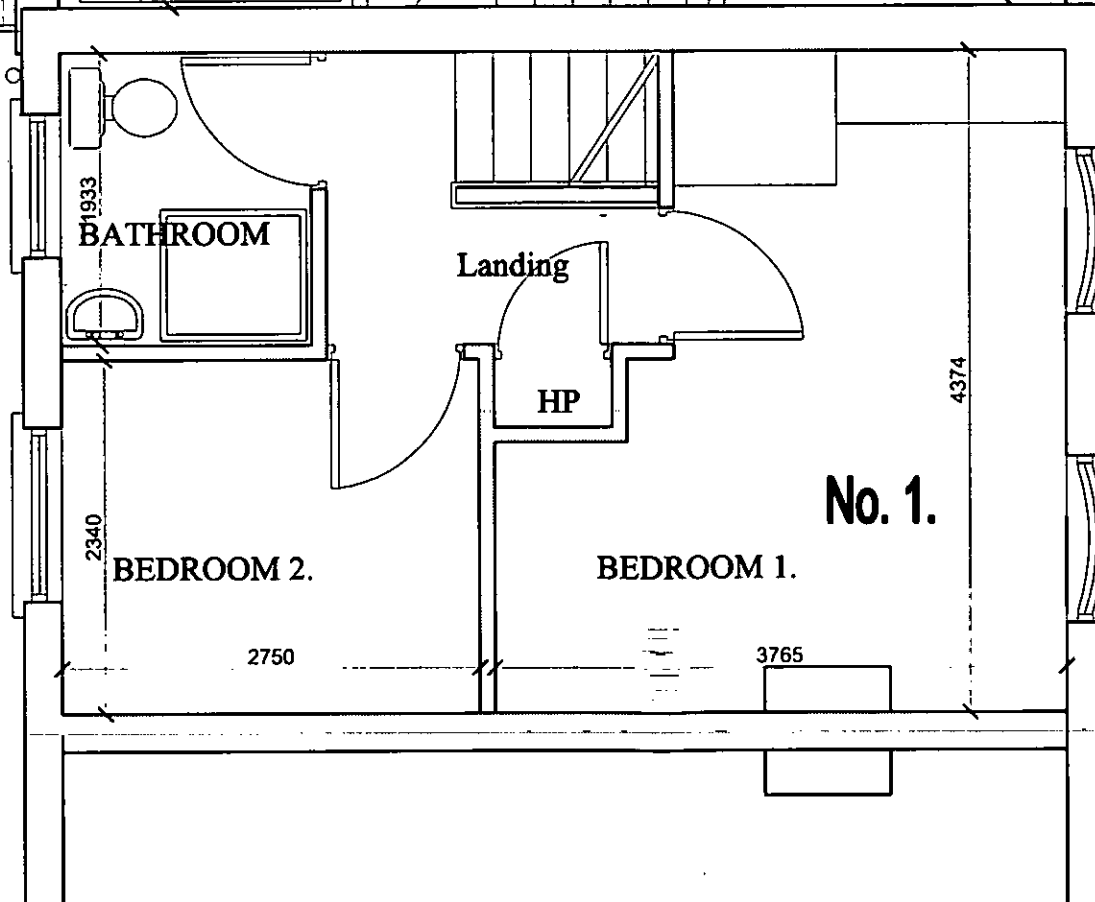

No. 1.

PLANNING ISSUE.

DESMOND J. HALPIN & ASSOCIATES
 Planning & Building Design Consultants

16 Carrigee Drive, Fintona, Dublin 24 Phone: 01-4523710 Email: dshalpin15@gmail.com

Project: PROPOSED NEW DWELLING AT NO 1 DE BELSY PARK, BLESSINGTON ROAD, TALLAGHT, DUBLIN 24,	Scale: 1:50 @ A3.	Drawn: DJH
Drawing Title: PROPOSED FIRST FLOOR PLAN.	Drawing No: 05-12 -22	Rev
Applicant: Ms. DANIELLE DONNOLLY.	Date: Sept. 2022.	Chk: JK