

PROPOSED CONTIGUOUS REAR ELEVATION




PROPOSED CONTIGUOUS FRONT ELEVATION

PLANNING ISSUE.

DESMOND J. HALPIN & ASSOCIATES
 Planning & Building Design Consultants
 15 Carrigee Drive, Firhouse, Dublin 24 Phone: 01-4523710 Email: deshalpin15@gmail.com

Project: PROPOSED NEW DWELLING AT No 1 DE BELBY PARK, BLESSINGTON ROAD, TALLAGHT, DUBLIN 24,	Scale 1:100 @ A3.	Drawn DJH
Drawing Title PROPOSED CONTIGUOUS FRONT & REAR ELEVATIONS	Drawing No 11-12 -22	Rev
Applicant: Ms. DANIELLE DONNOLLY.	Date Sept. 2022.	Chk JK

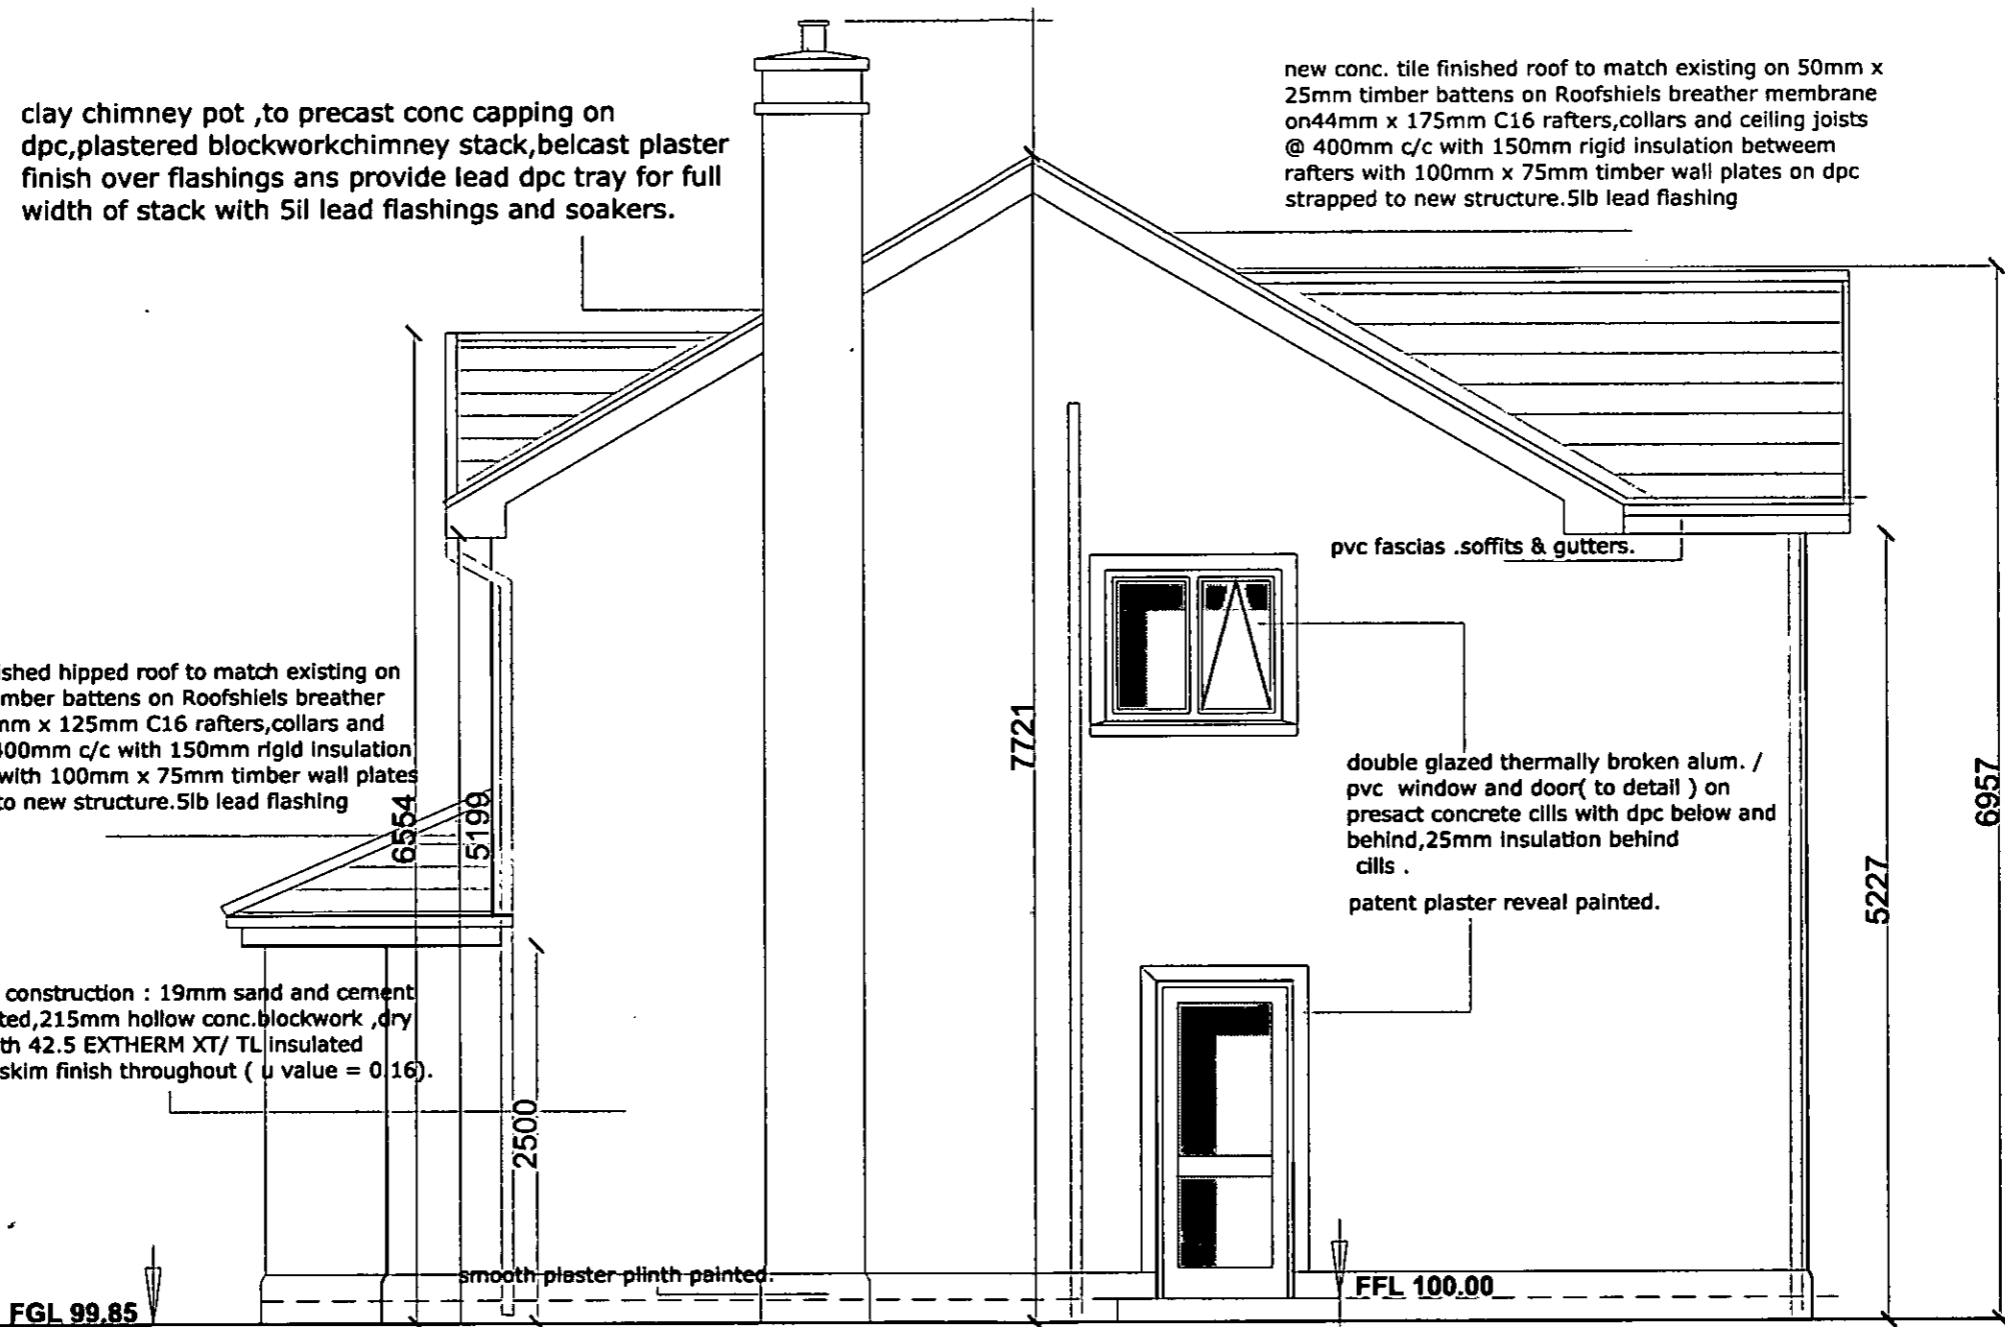

PROPOSED GABLE ELEVATION

PLANNING ISSUE.

DESMOND J. HALPIN & ASSOCIATES
Planning & Building Design Consultants

15 Carrigee Drive, Firhouse, Dublin 24 Phone: 01-4623710 Email: deshalpin16@gmail.com

Project: PROPOSED NEW DWELLING AT No 1 DE SELBY PARK, BLESSINGTON ROAD,TALLAGHT, DUBLIN 24,	Scale 1:50 @ A3.	Drawn DJH
Drawing Title PROPOSED GABLE ELEVATION	Drawing No 08-12 -22	Rev
Applicant: Ms. DANIELLE DONNOLLY.	Date Sept.2022.	Chk JK