



PROPOSED LONG SECTION CC  
SCALE 1:100

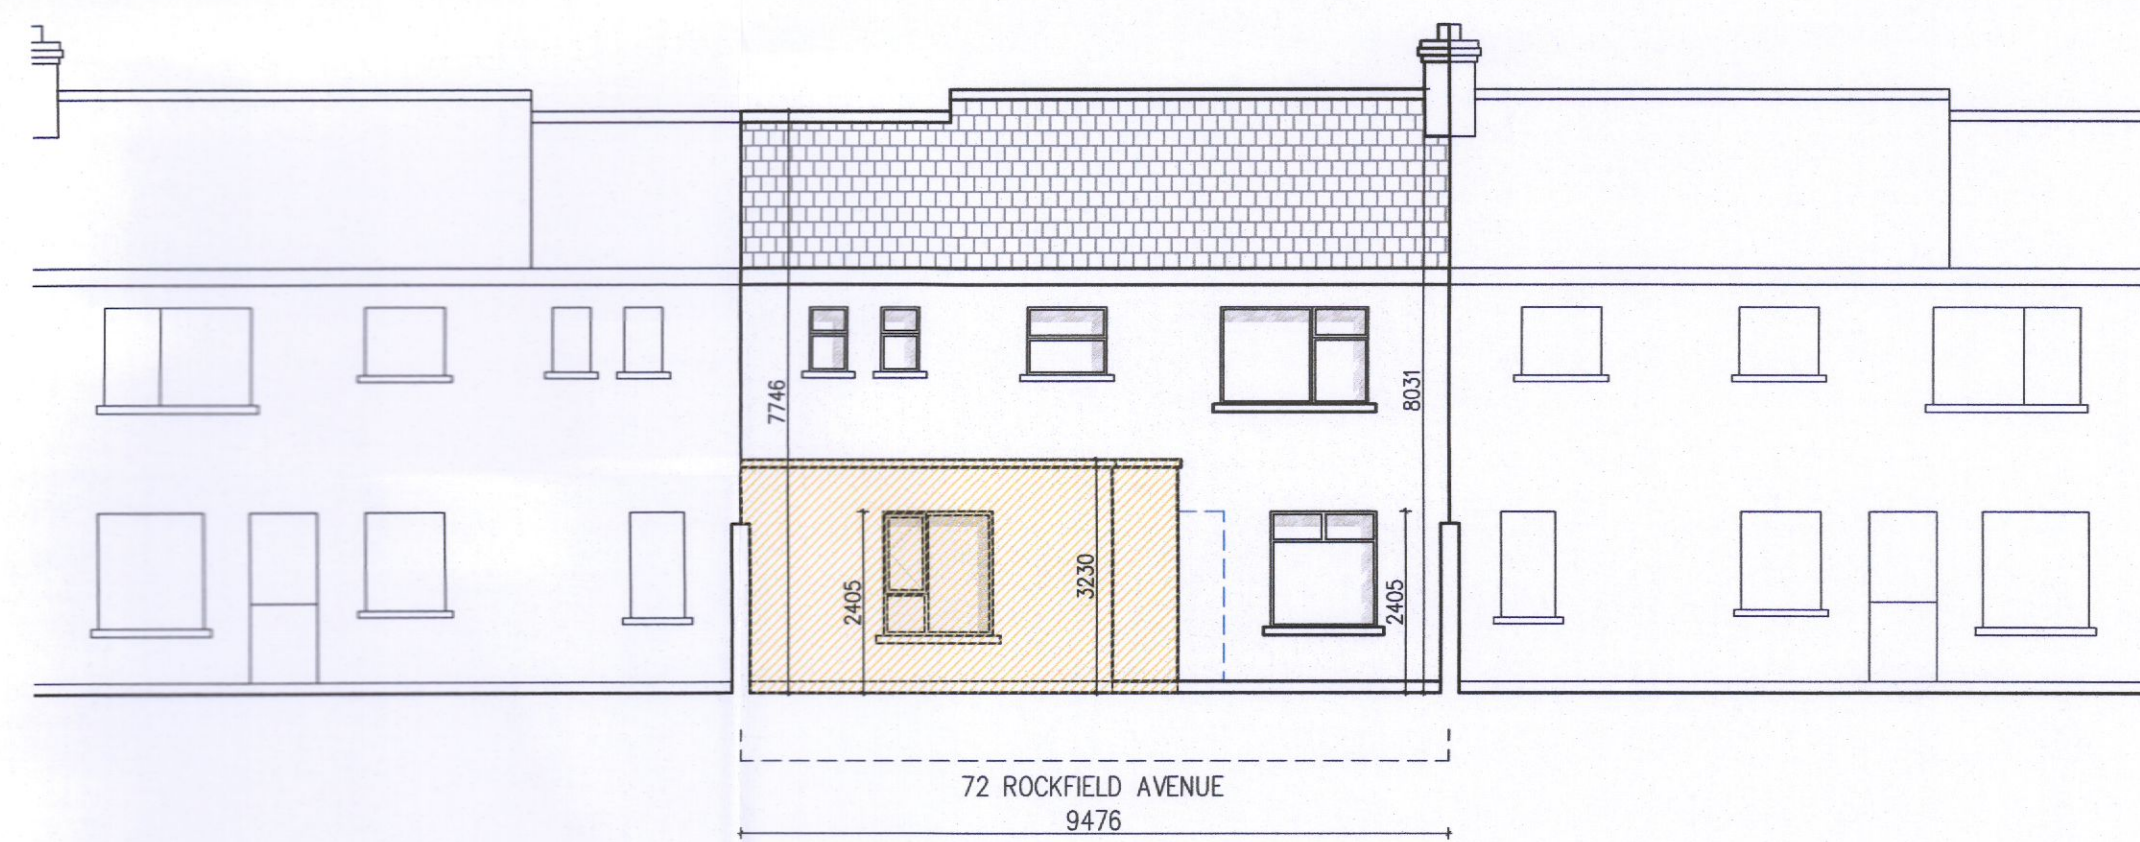

PROPOSED REAR ELEVATION  
SCALE 1:100

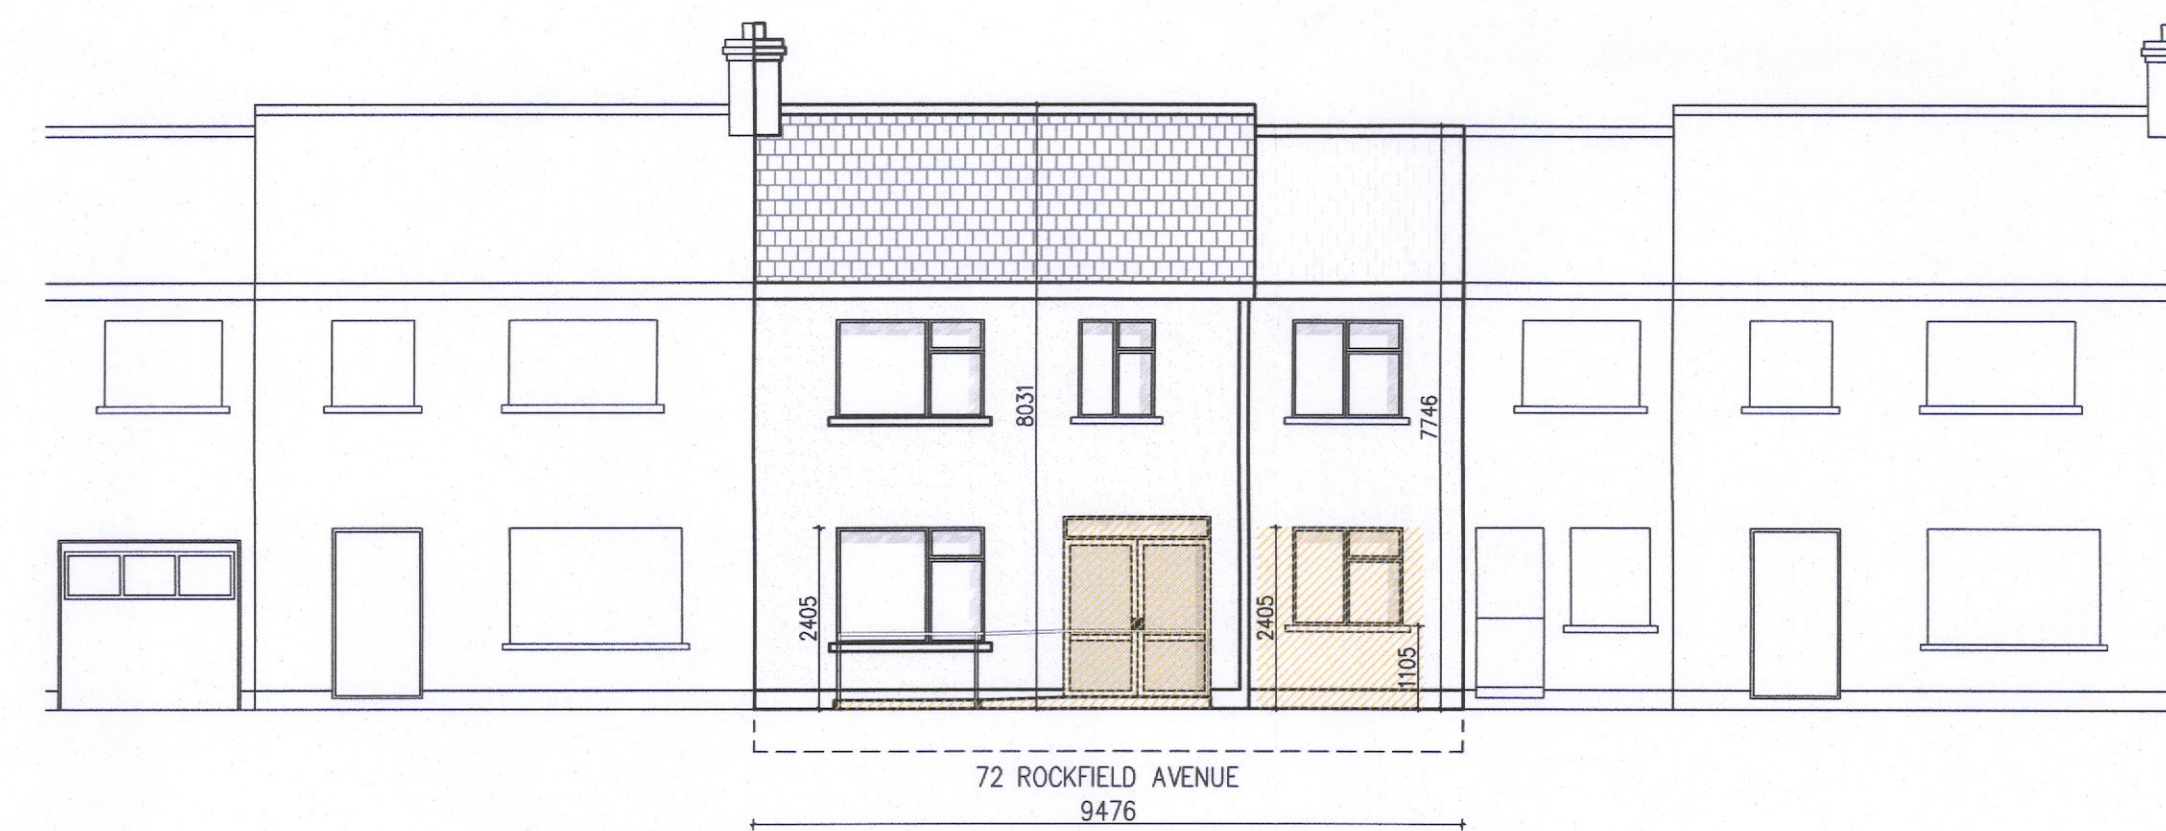

PROPOSED FRONT ELEVATION  
SCALE 1:100

New Construction

Notes:  
This Drawing is Copyright.  
Do Not Scale - Use Figured Dimensions Only.  
Refer to Structural Engineers Drawings and Specifications for all Structural Work.  
Drawings to be read in conjunction with all other Consultants Drawings and Specifications.

Revision	Initials	Date	Description
REV A:	CO	20.09.2022	ISSUE FOR PLANNING
REV B:			
REV C:			
REV D:			
REV E:			
REV F:			
REV G:			
REV H:			
REV I:			
REV J:			

Revision	Initials	Date	Description
REV K:			
REV L:			
REV M:			
REV N:			
REV O:			
REV P:			
REV Q:			
REV R:			
REV S:			
REV T:			

Revision	Initials	Date	Description
REV U:			
REV V:			
REV W:			
REV X:			
REV Y:			
REV Z:			
REV AA:			
REV BB:			
REV CC:			
REV DD:			

**J S A Architects**  
 CHARTERED ARCHITECTS 10 BOOTERTOWN AVENUE,  
 BLACKROCK, CO. DUBLIN. TEL: (01) 2882661 FAX: (01) 2835143  
 E-MAIL: jsa@jsarch.ie WEB: www.jsarch.ie

Client:	HARRY RABY						
Project:	HOUSE ADAPTATION						
Description:	PROPOSED ELEVATIONS						
Date:	06.09.2022	Sheet:	A1	Scale:	1:100	By:	CO
Job No:	3022	Stage:	PLANNING	Drg. No:	PA 010	Rev:	A