


**GENERAL NOTES:**  
 DO NOT SCALE, USE FIGURED DIMENSIONS ONLY.  
 ALL DIMENSIONS & LEVELS IN MILLIMETERS.  
 ALL DIMENSIONS TO BE CHECKED ON SITE.  
 THIS DRAWING TO BE READ IN CONJUNCTION WITH ALL RELEVANT DRAWINGS & SPECIFICATIONS.  
 IN THE EVENT OF ANY DISCREPANCIES BETWEEN DRAWINGS INFORM THE ARCHITECT IMMEDIATELY.  
 © COPYRIGHT - THIS DRAWING IS THE PROPERTY OF ARGO DEVELOPMENT STUDIO AND IS NOT TO BE REPRODUCED OR DISTRIBUTED WITHOUT PERMISSION.

**PROJECT**  
 1A The Crescent, Cookinagh, Lucan, Co. Dublin, K78 KT96

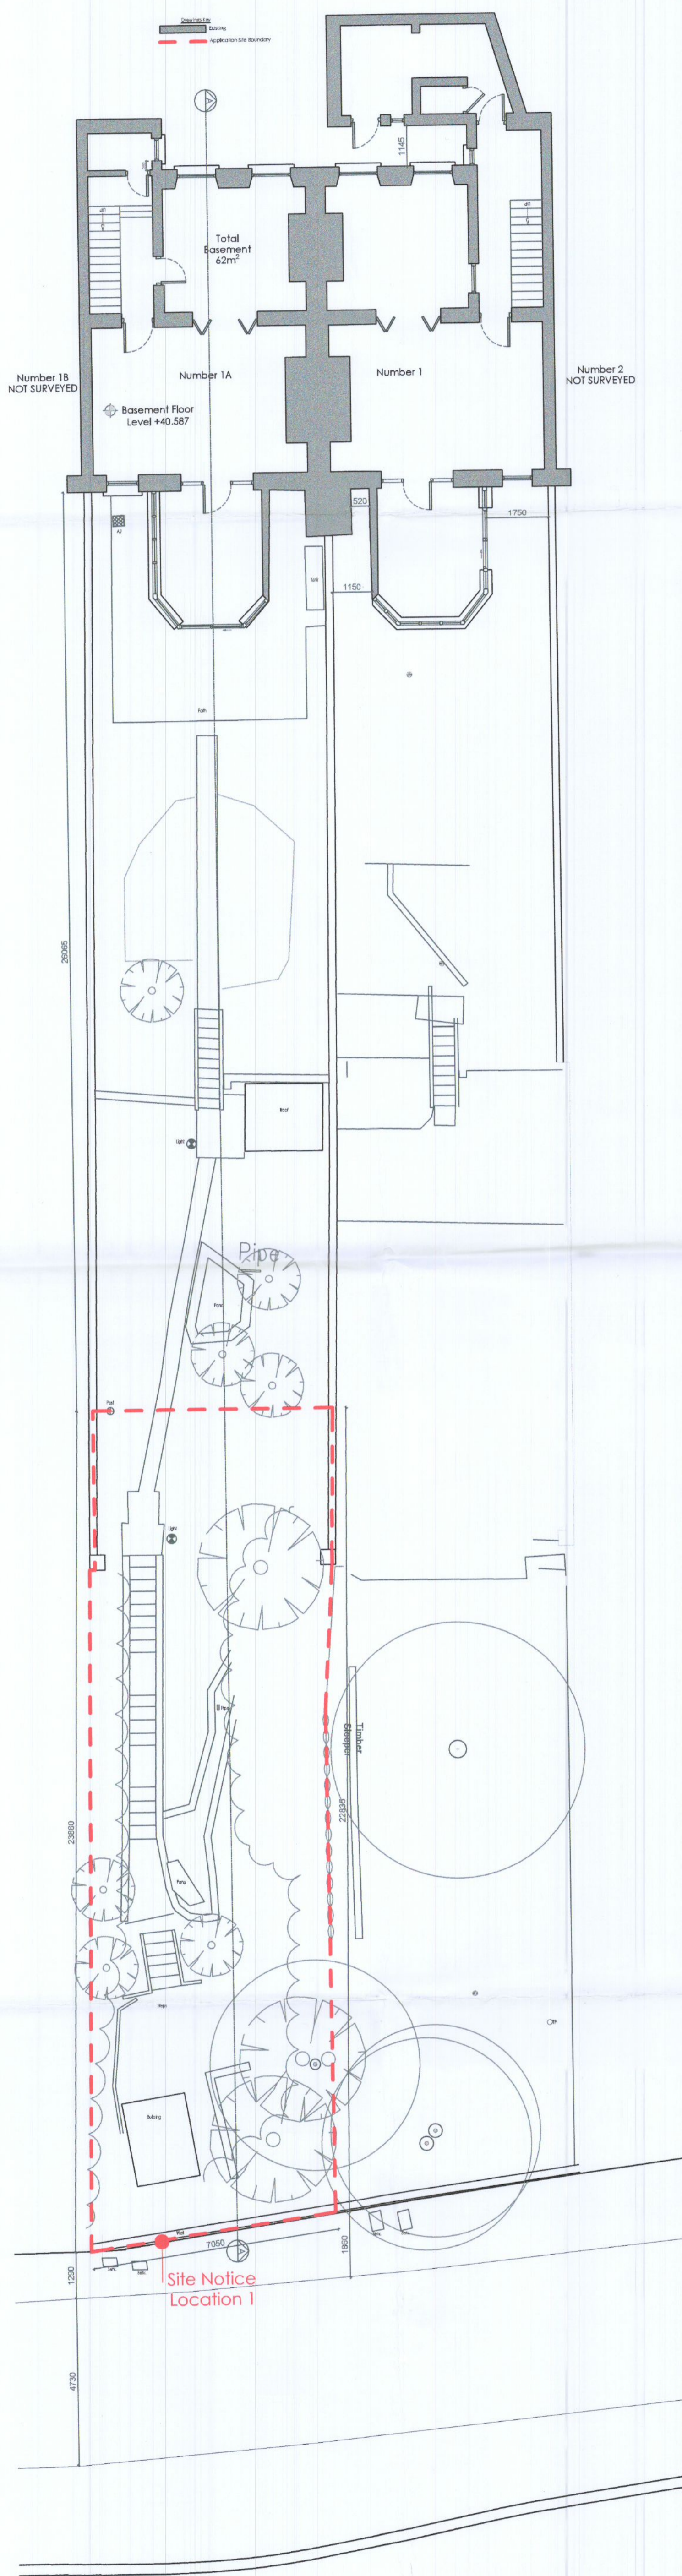

**EXISTING AREA'S No.1A The Crescent**

AREA SCHEDULE	m²
SEE	413m²
REAR GARDEN	321.3m²
<b>BASEMENT</b>	<b>62m²</b>
WC	1.9m²
HALL	9.2m²
Living Room	13.7m²
Kitchen	24.5m²
Conservatory	10.7m²
<b>GROUND FLOOR</b>	<b>48.9m²</b>
Entrance Hall	6.3m²
Front Room	13.9m²
Sitting Room	26.3m²
<b>FIRST FLOOR</b>	<b>47.5m²</b>
Landing	9.2m²
Bedroom 1	14m²
Bedroom 2	15.8m²
Bathroom	6.3m²
<b>ATTIC FLOOR</b>	<b>23.5m²</b>
Landing	2.3m²
Master Bedroom	17.4m²
Ensuite	3.6m²



REVISION	DESCRIPTION	DATE

**ARGO**  
 development studio

<b>DRAWING PLANNING PERMISSION</b>			
CLIENT: Siobhan and Dominic Mullen			
DRAWING: Number 1A - Existing Site Plans			
DRAWN BY: KB	CHECKED BY: AC	DATE: July 22	SCALE: 1:100
PROJECT CODE: 00315	DRAWING NO: 00315-P-001	REV:	