
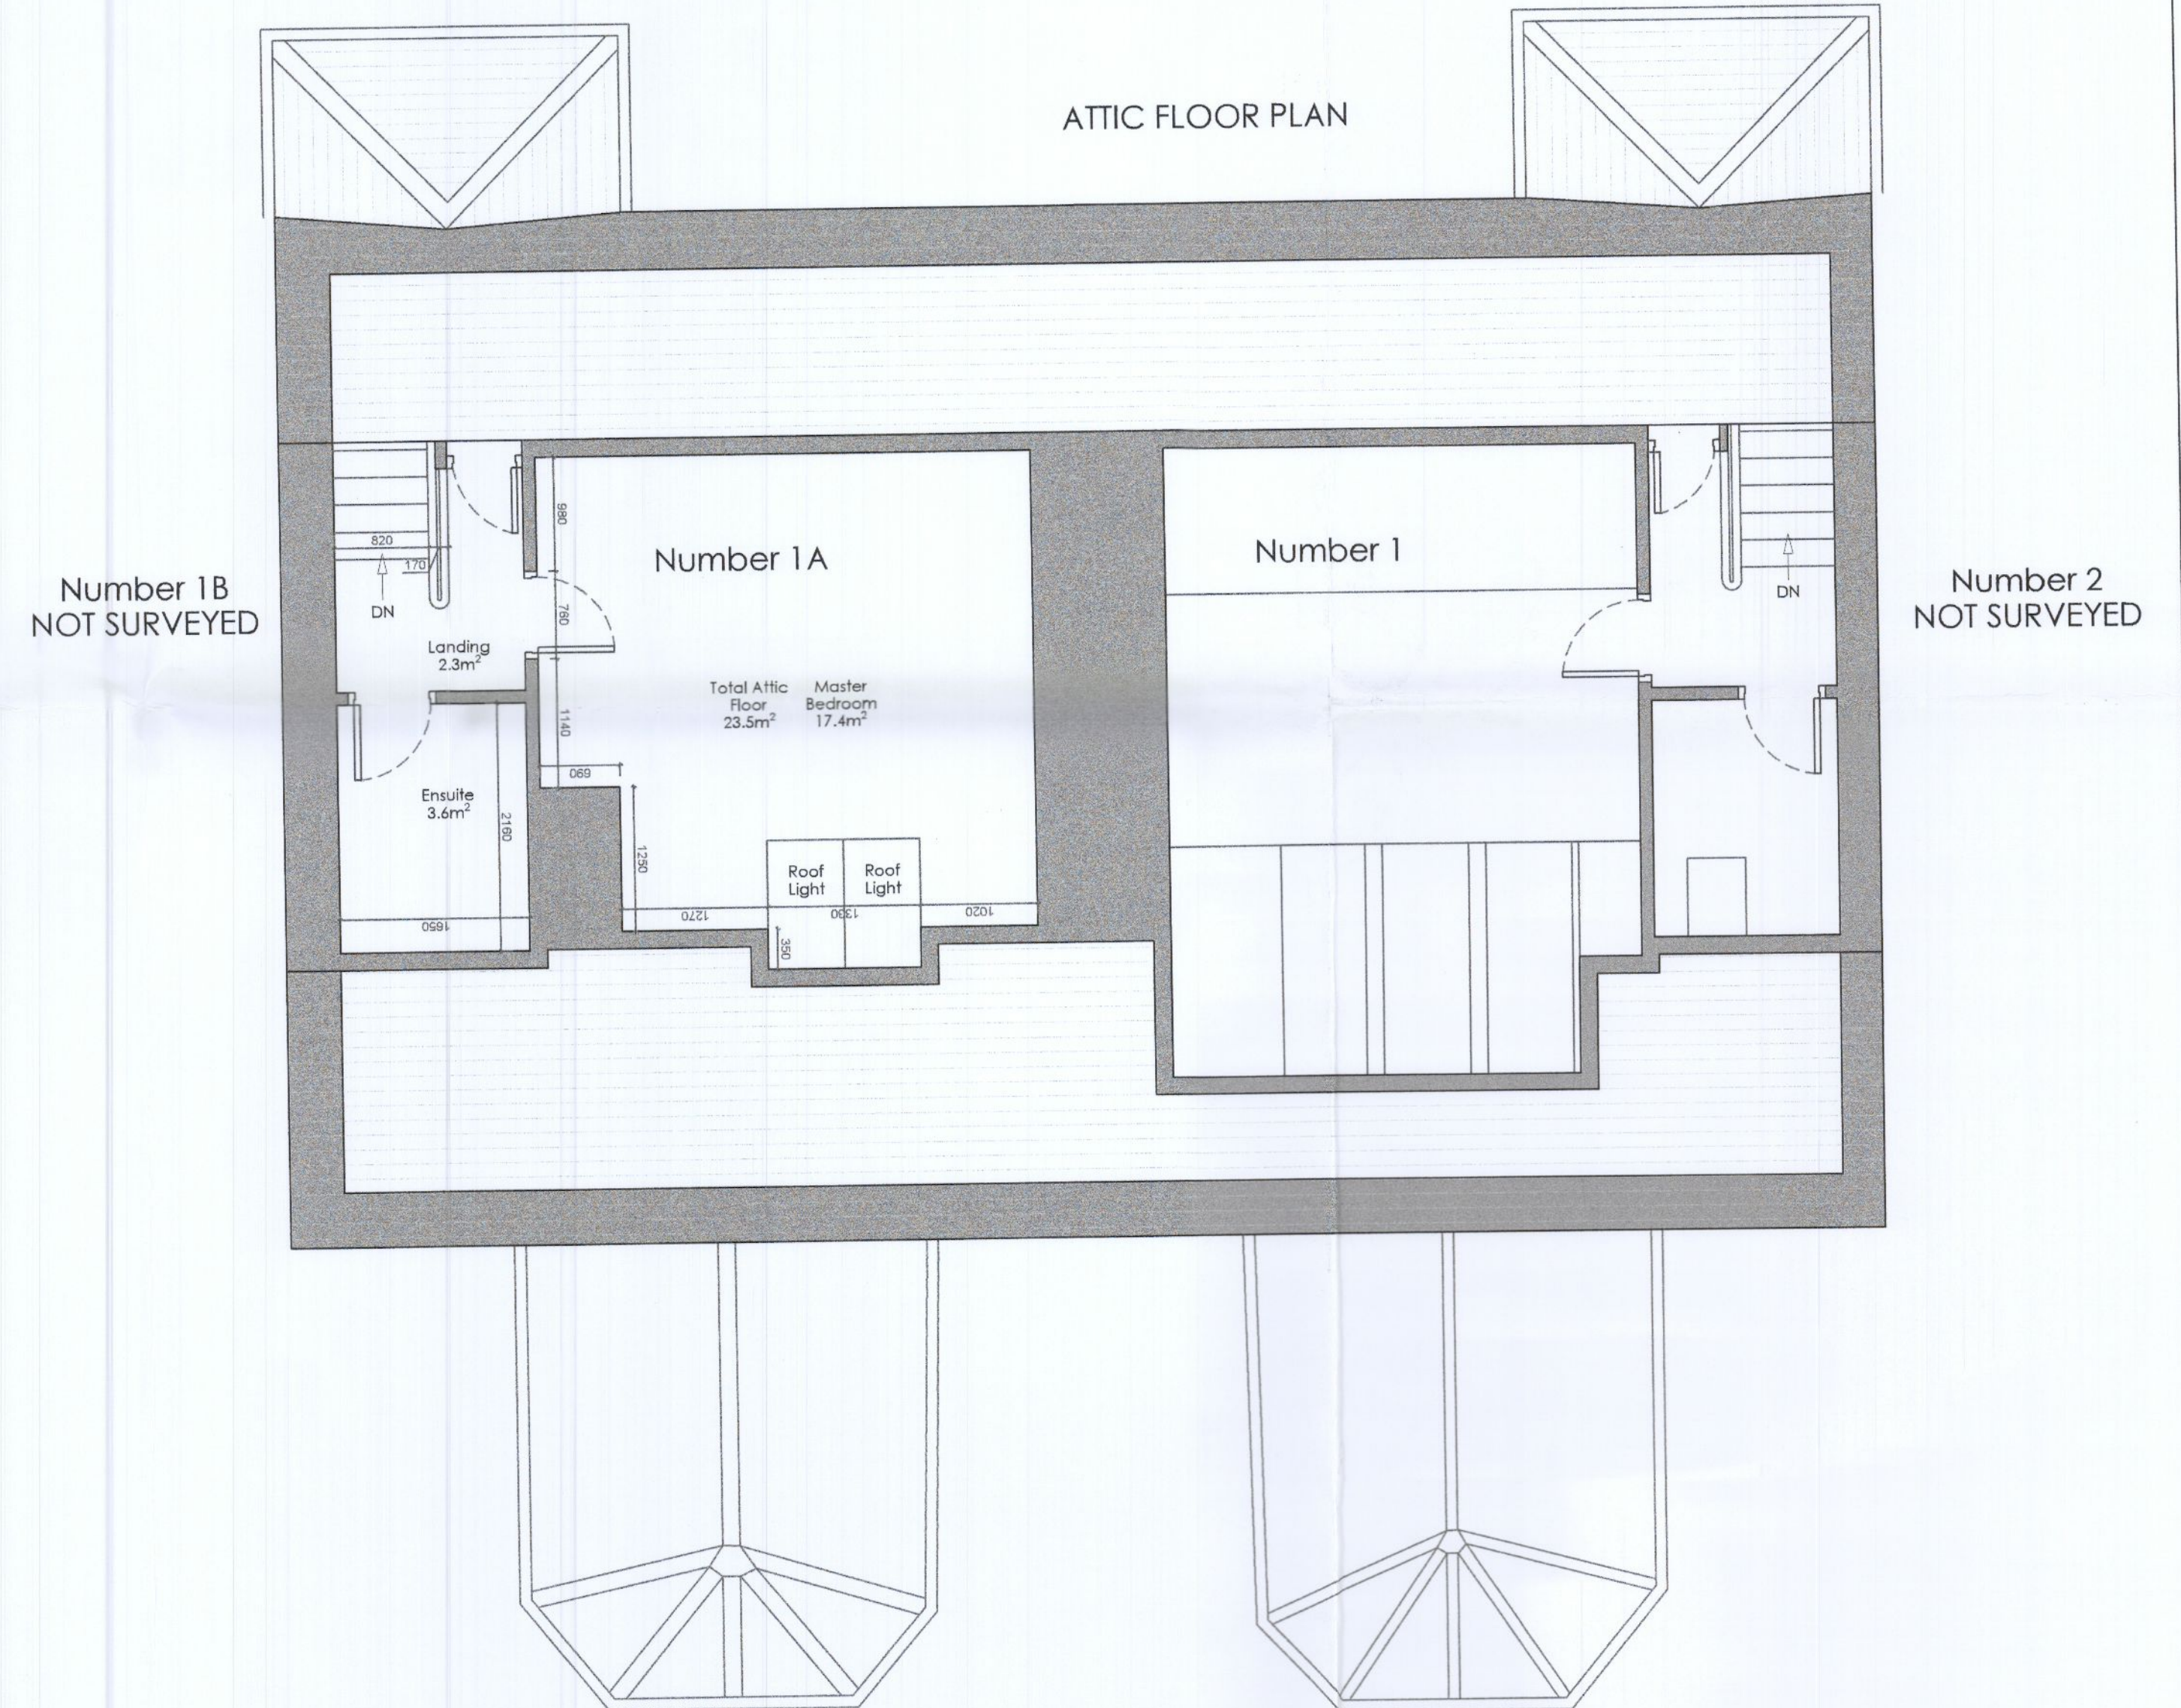


GENERAL NOTES:
 DO NOT SCALE. USE ROUND DIMENSIONS ONLY.
 ALL DIMENSIONS & LEVELS IN MILLIMETERS.
 ALL DIMENSIONS TO BE CHECKED ON SITE.
 THIS DRAWING TO BE READ IN CONJUNCTION WITH
 ALL RELEVANT DRAWINGS & SPECIFICATIONS.
 IN THE EVENT OF ANY DISCREPANCIES BETWEEN
 DRAWINGS INFORM THE ARCHITECT IMMEDIATELY.
 © COPYRIGHT. THIS DRAWING IS THE PROPERTY OF
 ARGO DEVELOPMENT STUDIO AND IS NOT TO BE
 REPRODUCED OR DISTRIBUTED WITHOUT PERMISSION.

PROJECT
 1A The Crescent, Cookinagh, Lucan,
 Co. Dublin, K78 KT66

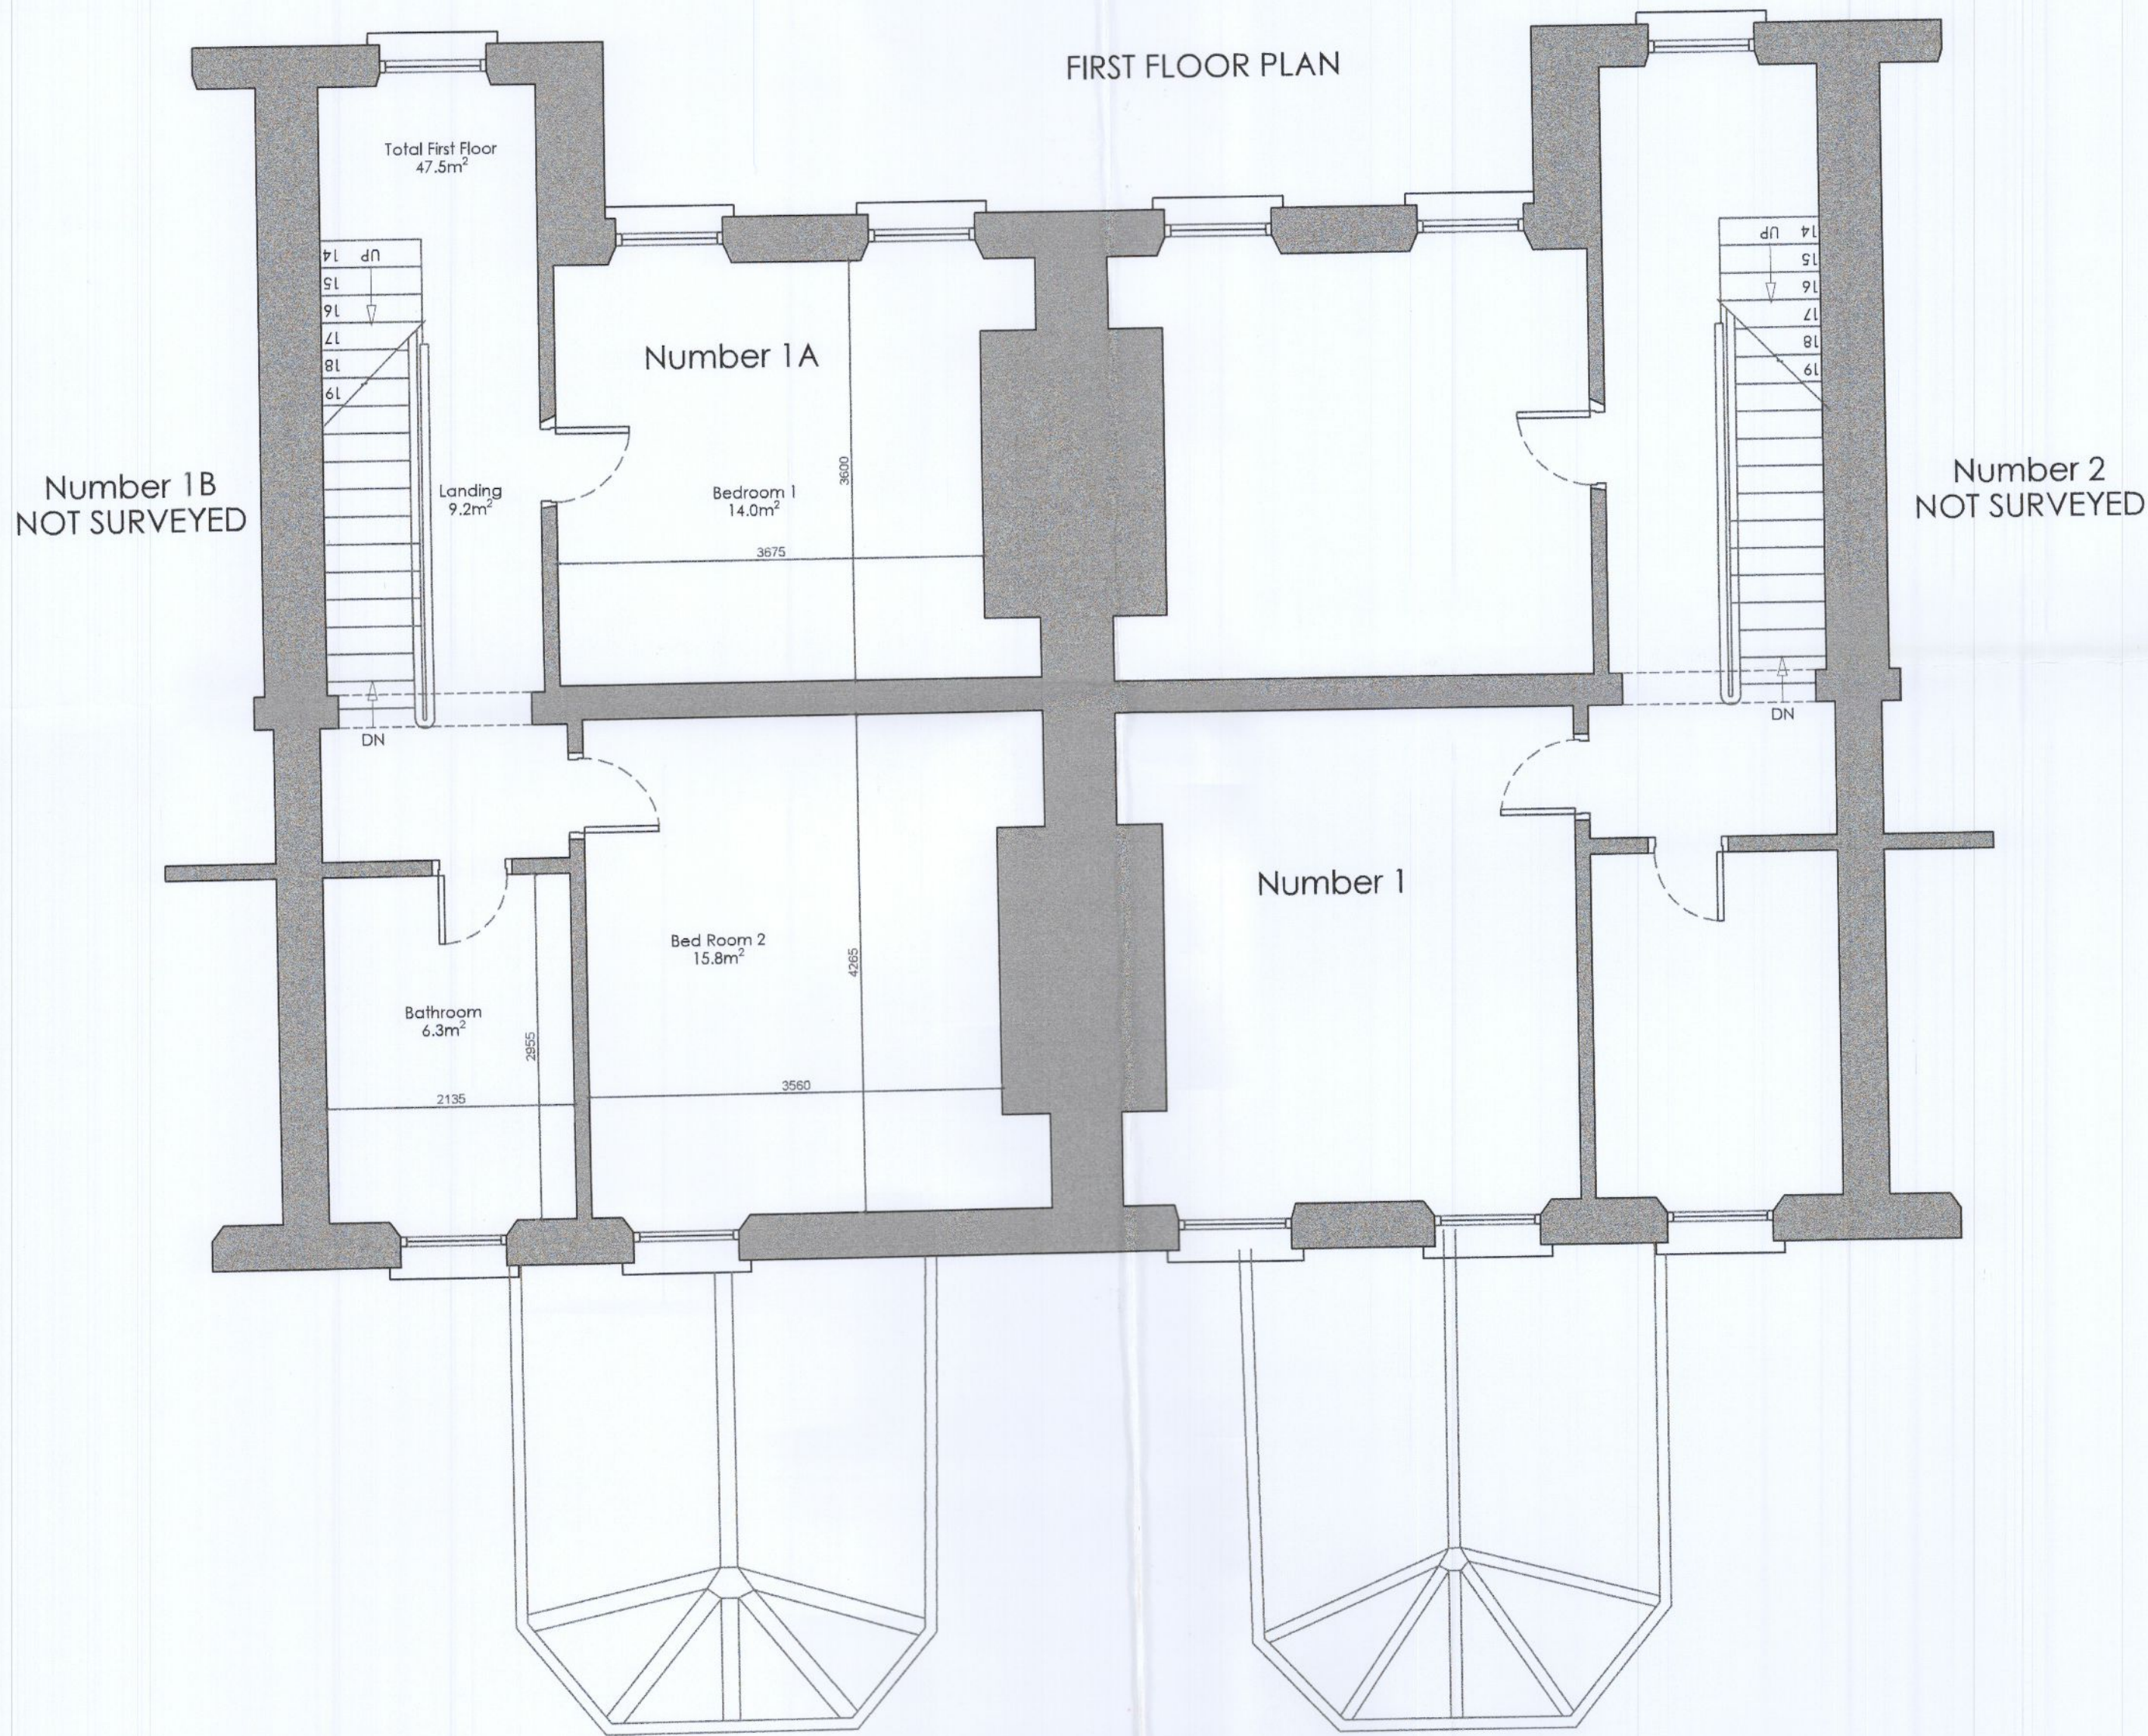

EXISTING AREA'S No.1A The Crescent

AREA SCHEDULE	m²
SITE	413m²
REAR GARDEN	321.3m²
BASEMENT	62m²
WC	1.9m²
HALL	9.2m²
Living Room	13.7m²
Kitchen	24.5m²
Conservatory	10.7m²
GROUND FLOOR	48.9m²
Entrance Hall	6.3m²
Front Room	13.9m²
Sitting Room	26.3m²
BEST FLOOR	47.5m²
Landing	9.2m²
Bedroom 1	14m²
Bedroom 2	15.8m²
Bathroom	6.3m²
ATTIC FLOOR	23.5m²
Landing	2.3m²
Master Bedroom	17.4m²
Ensuite	3.6m²



REVISION	DESCRIPTION

1 Existing First Floor Plan
 Scale 1:50

1 Existing Attic Floor Plan
 Scale 1:50

ARGO
 development studio

DRAWING PLANNING PERMISSION STATUS:
 CLIENT: Siobhan and Dominic Muir
 DRAWING: Number 1A - Existing First Floor Plans
 DRAWN BY: KB CHECKED BY: AC DATE: July
 PROJECT CODE: 00315 SCALE: 1:50
 DRAWING NO: 00315-P-1001 REV.: