

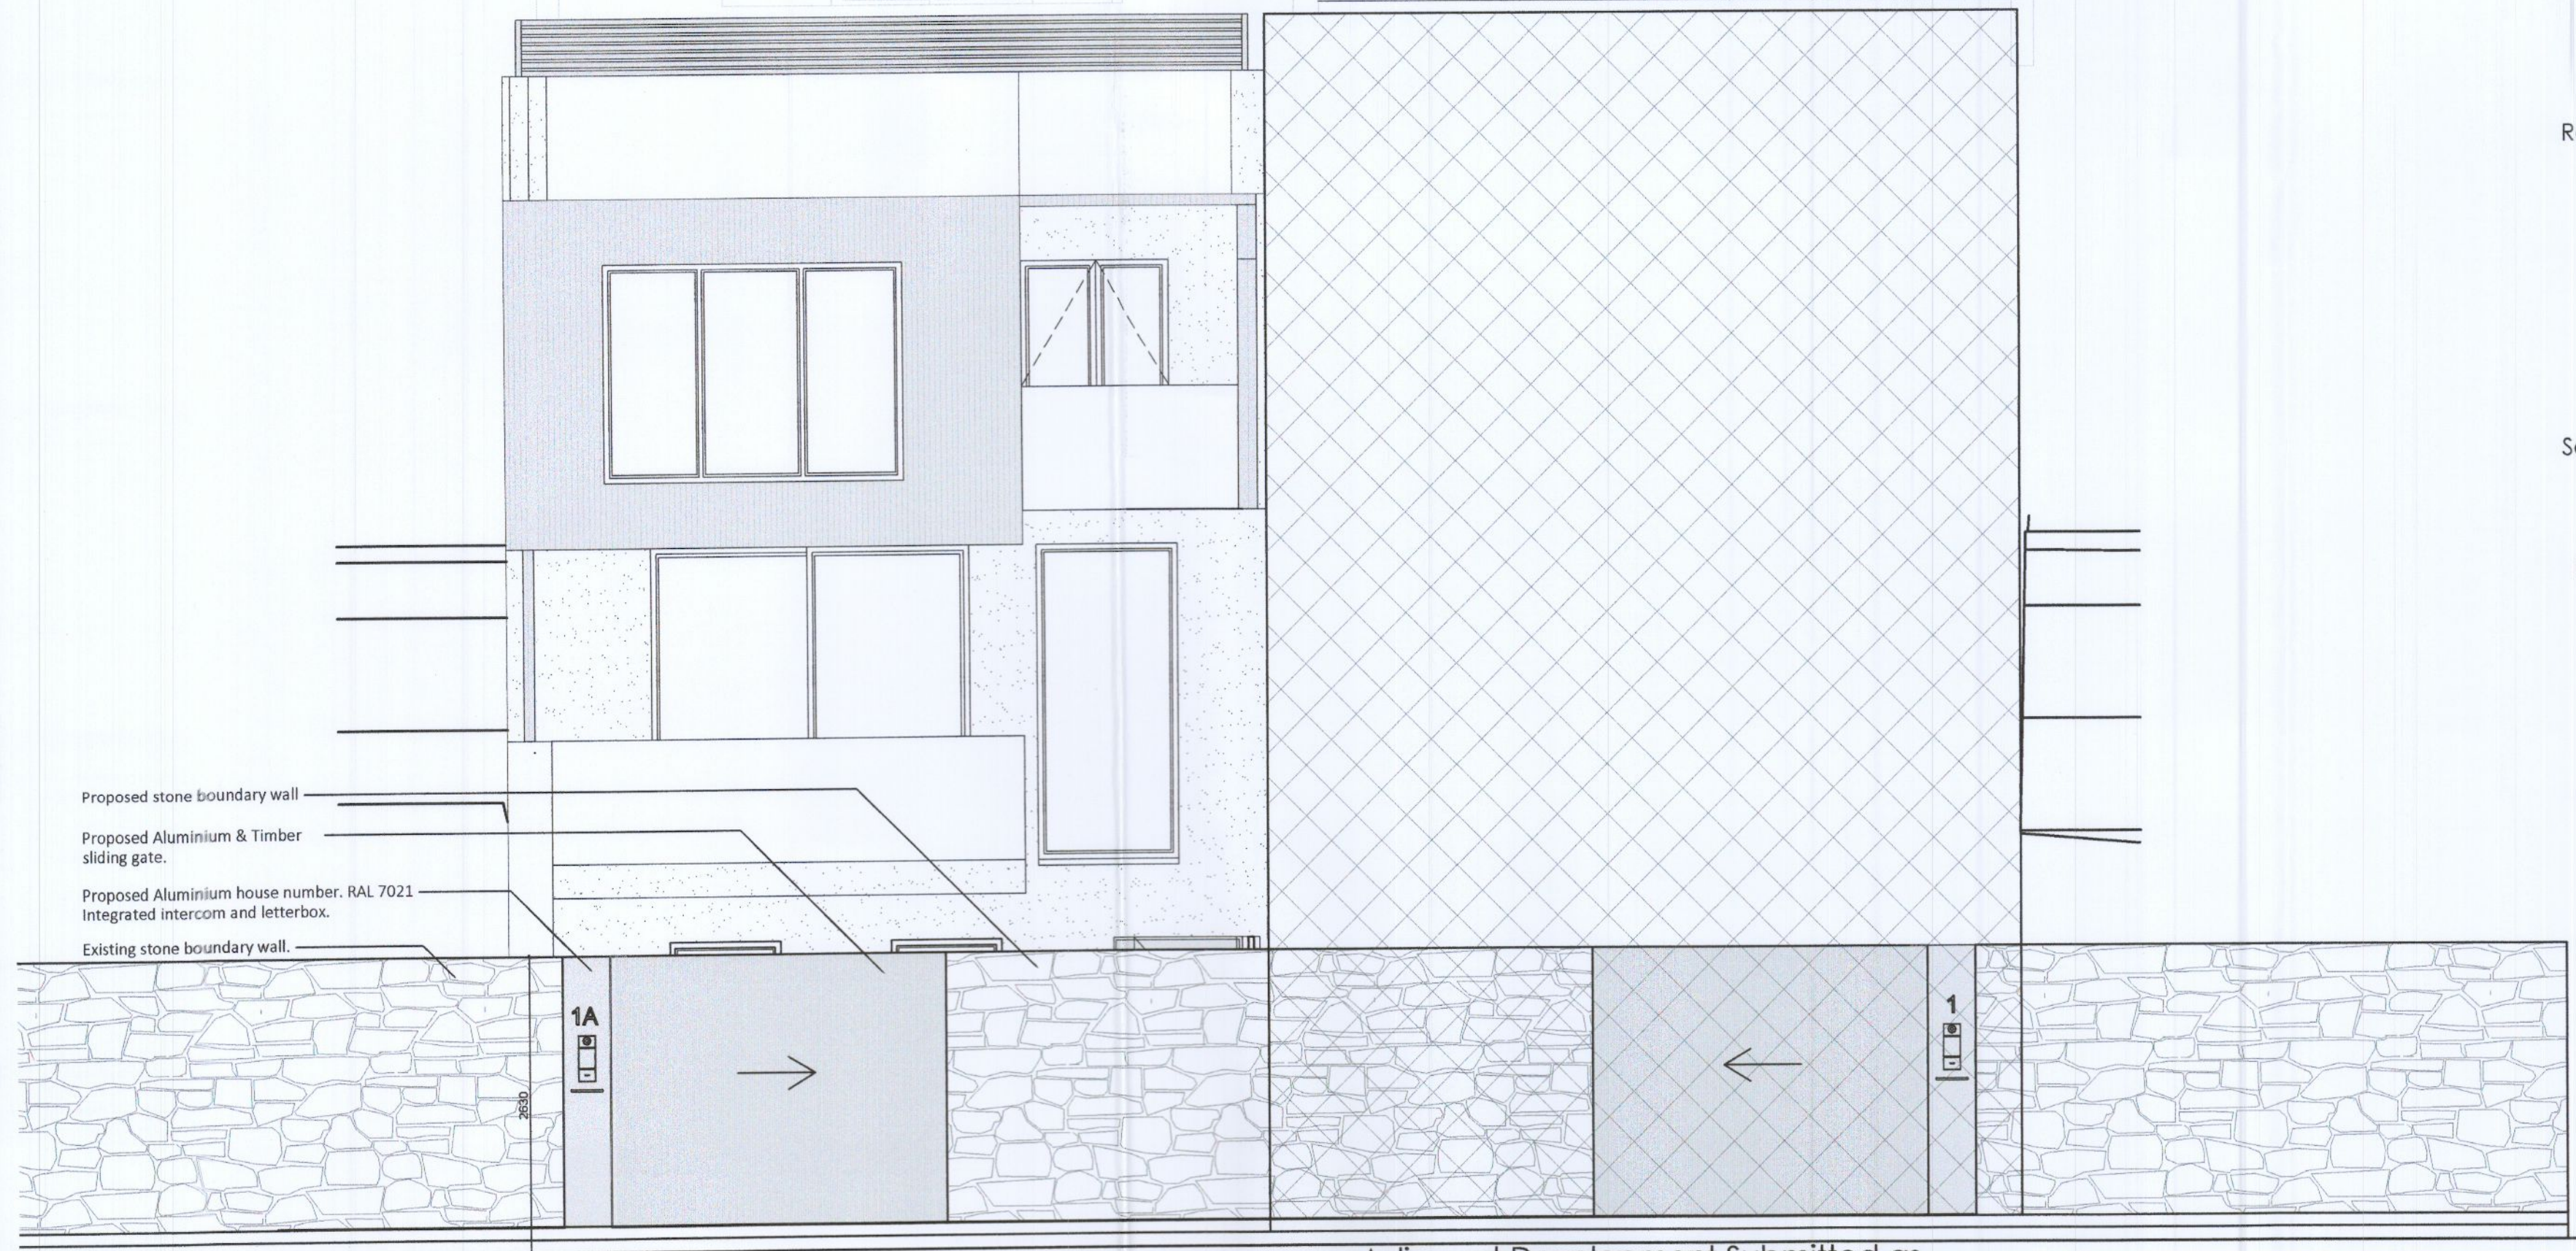


GENERAL NOTES:
 DO NOT SCALE. USE FIGURED DIMENSIONS ONLY.
 ALL DIMENSIONS & LEVELS IN MILLIMETERS.
 ALL DIMENSIONS TO BE CHECKED ON SITE.
 THIS DRAWING TO BE READ IN CONJUNCTION WITH ALL RELEVANT DRAWINGS & SPECIFICATIONS.
 IN THE EVENT OF ANY DISCREPANCIES BETWEEN DRAWINGS INFORM THE ARCHITECT IMMEDIATELY.
 © COPYRIGHT - THIS DRAWING IS THE PROPERTY OF ARGO DEVELOPMENT STUDIO AND IS NOT TO BE REPRODUCED OR DISTRIBUTED WITHOUT PERMISSION.

PROJECT
 1A The Crescent, Coddinagh, Lucan, Co. Dublin, K78 KT66

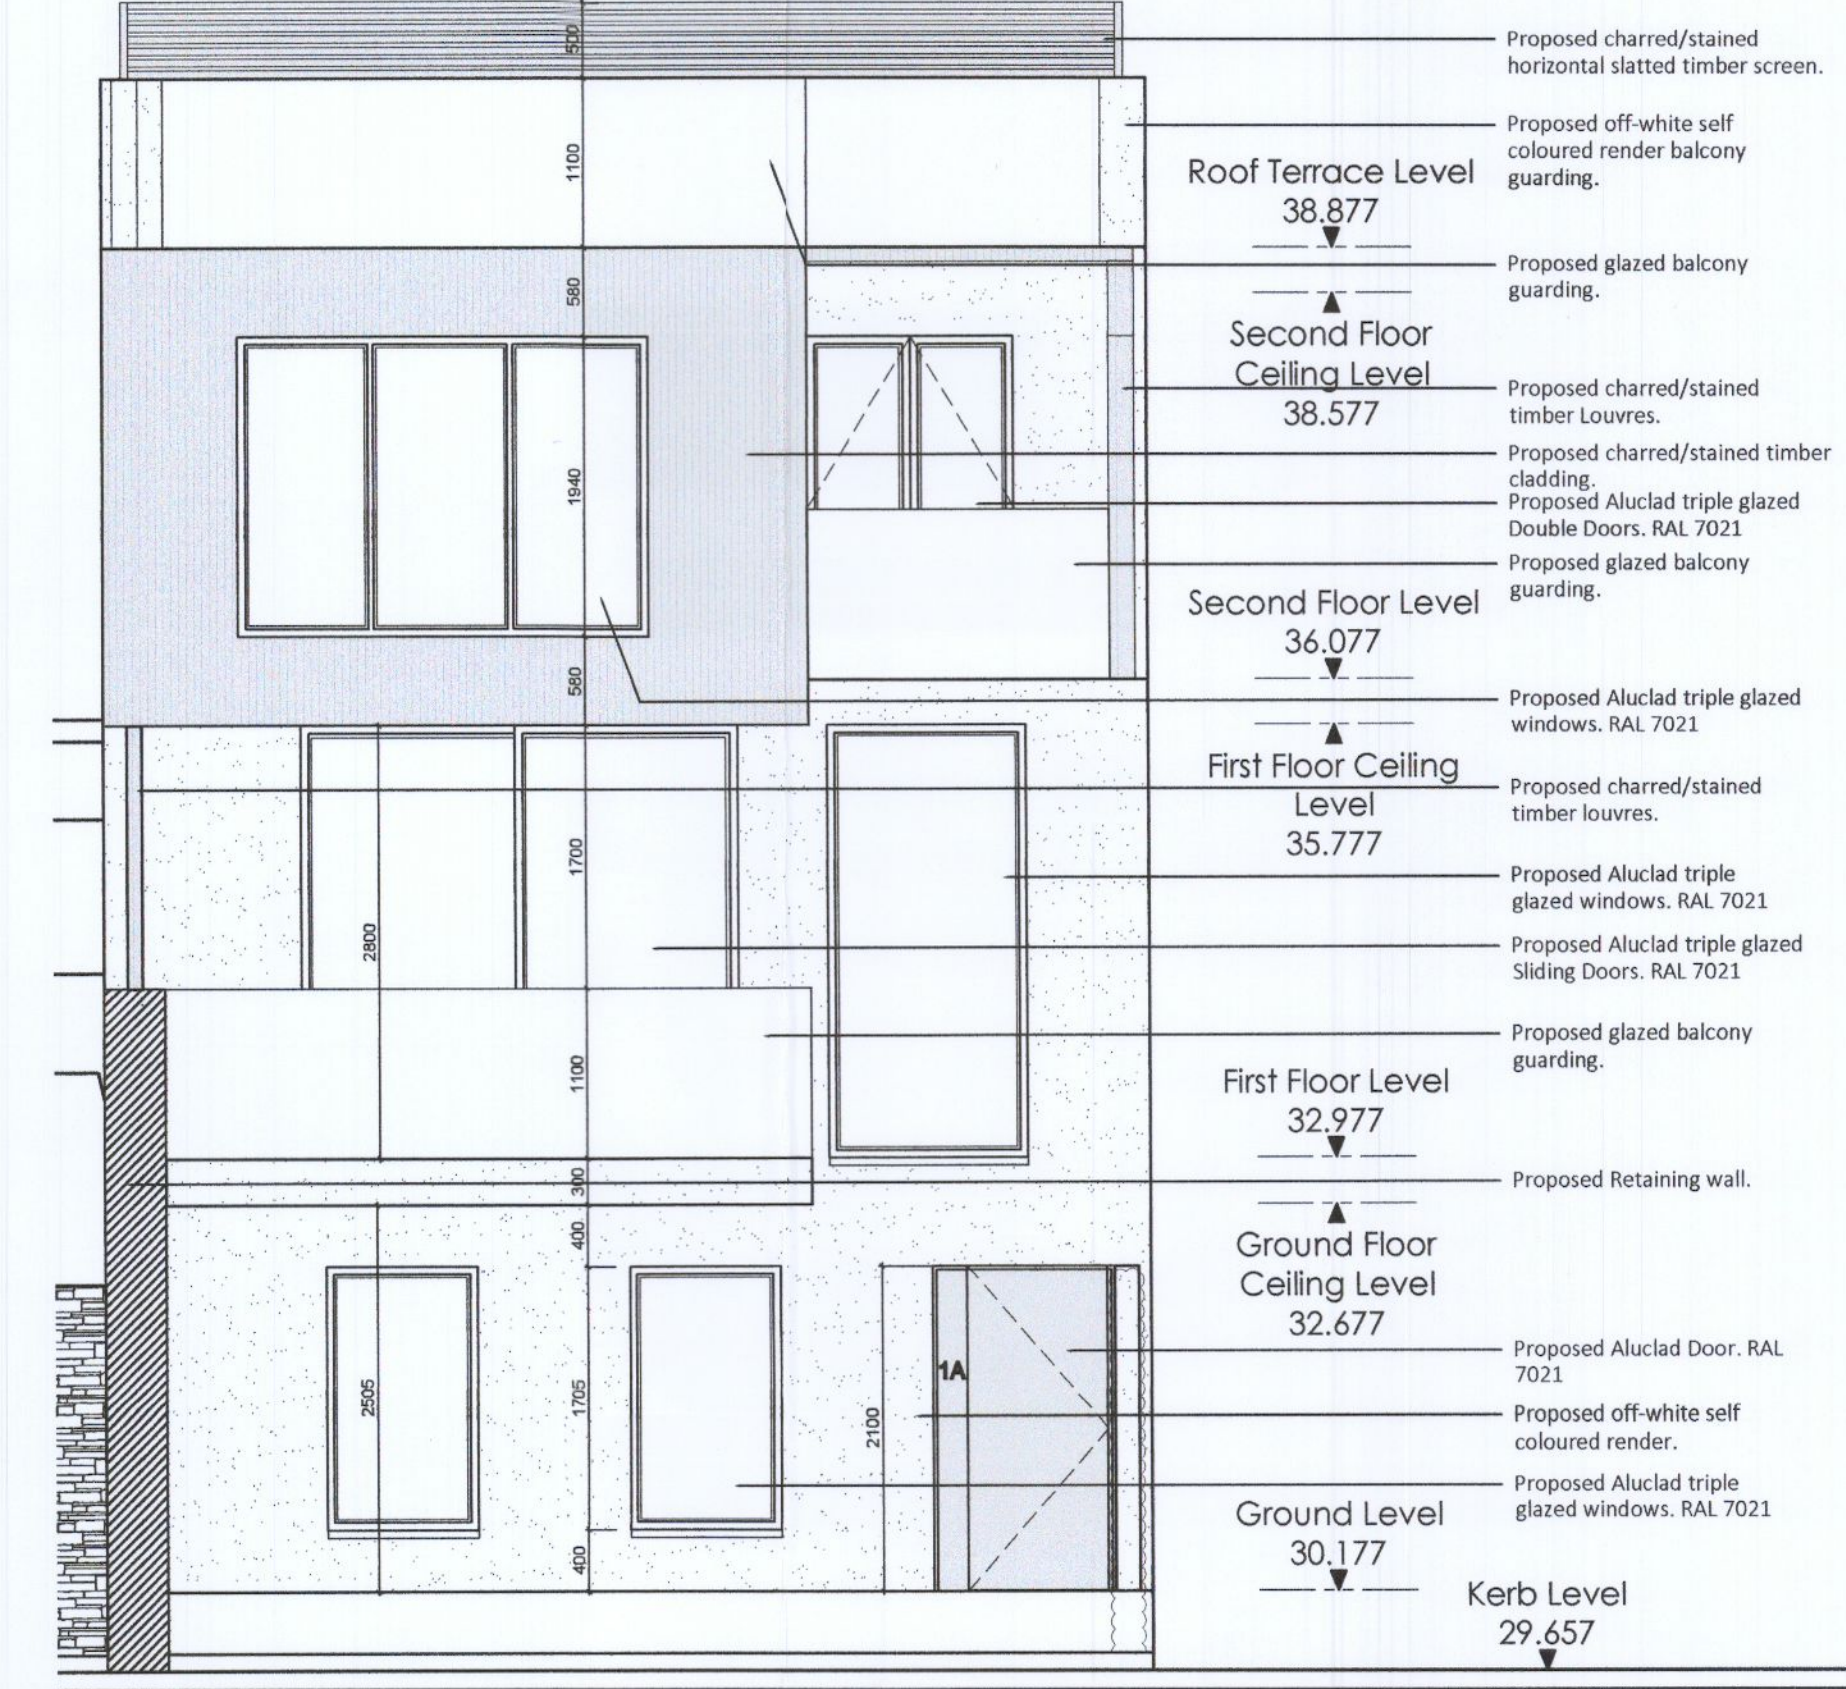

2 South Elevation
 Scale 1:50

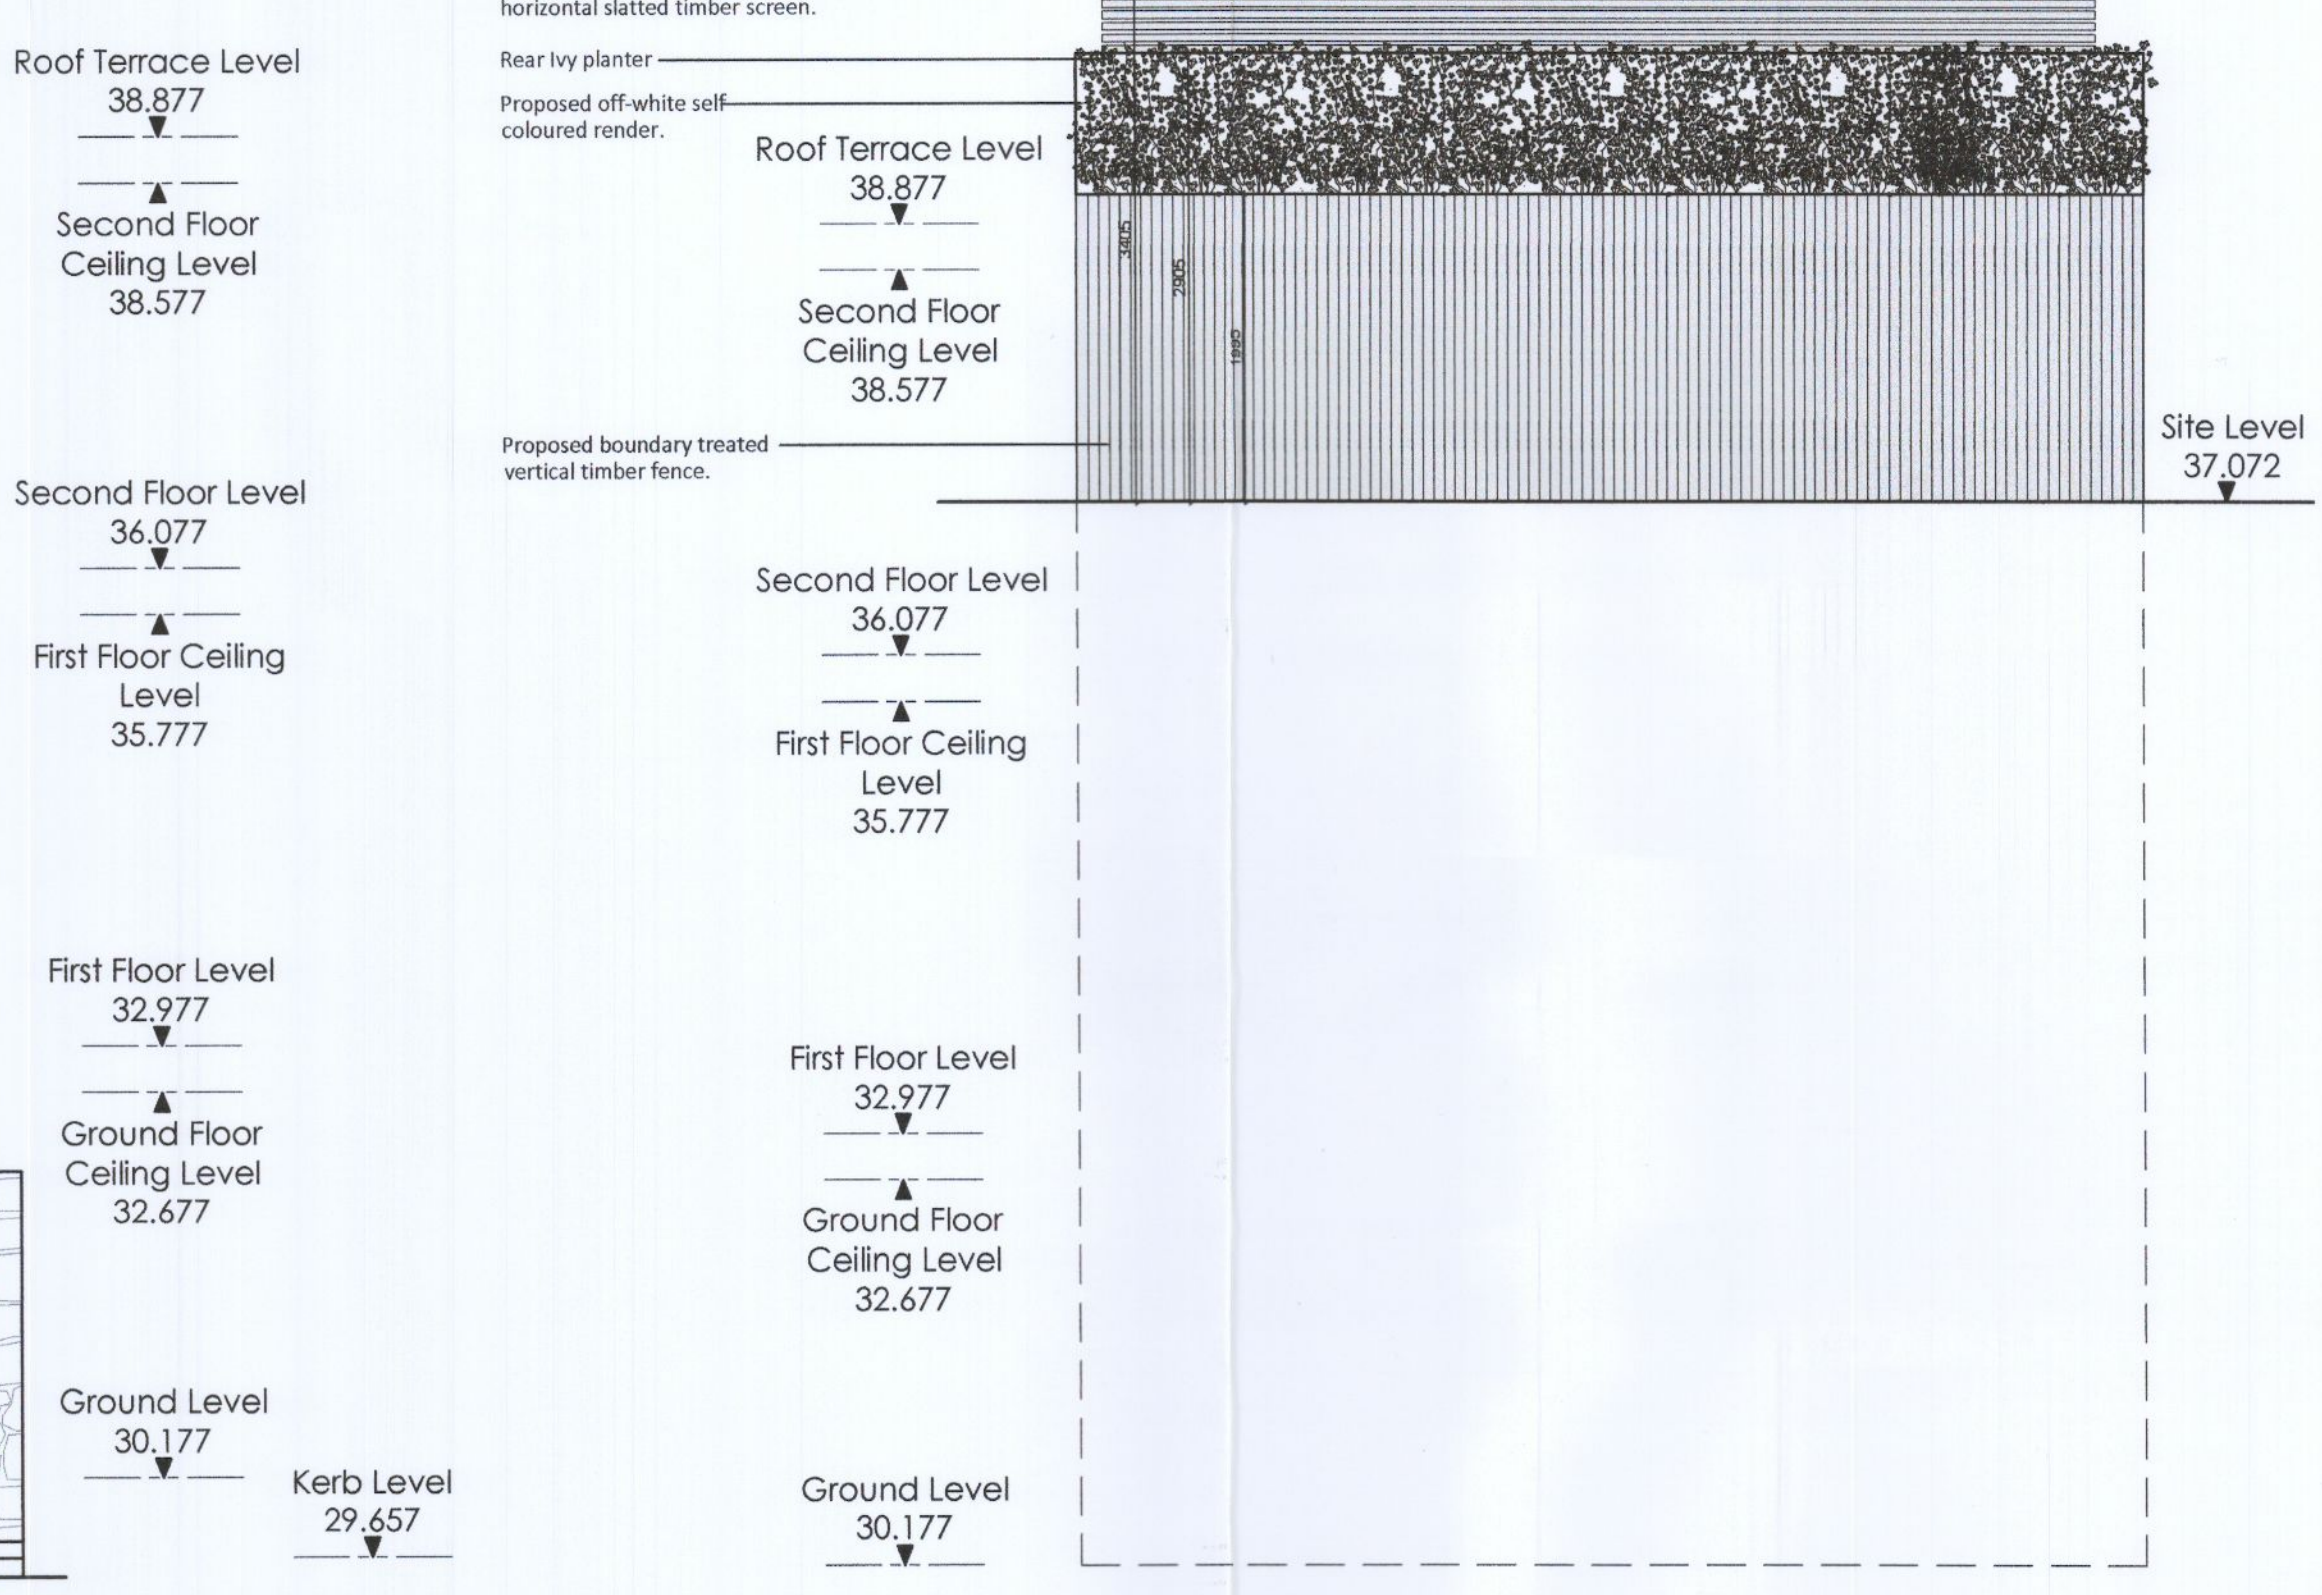

3 North Elevation
 Scale 1:50

1 South Contextual Elevation
 Scale 1:50

Adjacent Development Submitted as
 Separate Planning Application -
 Ref: SD22A / 0341

REVISION	DESCRIPTION	DATE

ARGO
 development studio

DRAWING STATUS: PLANNING PERMISSION
 CLIENT: Siobhan and Dominic Mullee
 DRAWING: Number 1A - Proposed South Contextual Elevation, South & North Elevations
 DRAWN BY: KB CHECKED BY: AC DATE: July 22
 PROJECT CODE: 00315 SCALES: 1:50
 DRAWING NO: 00315-P-2001 REV: