


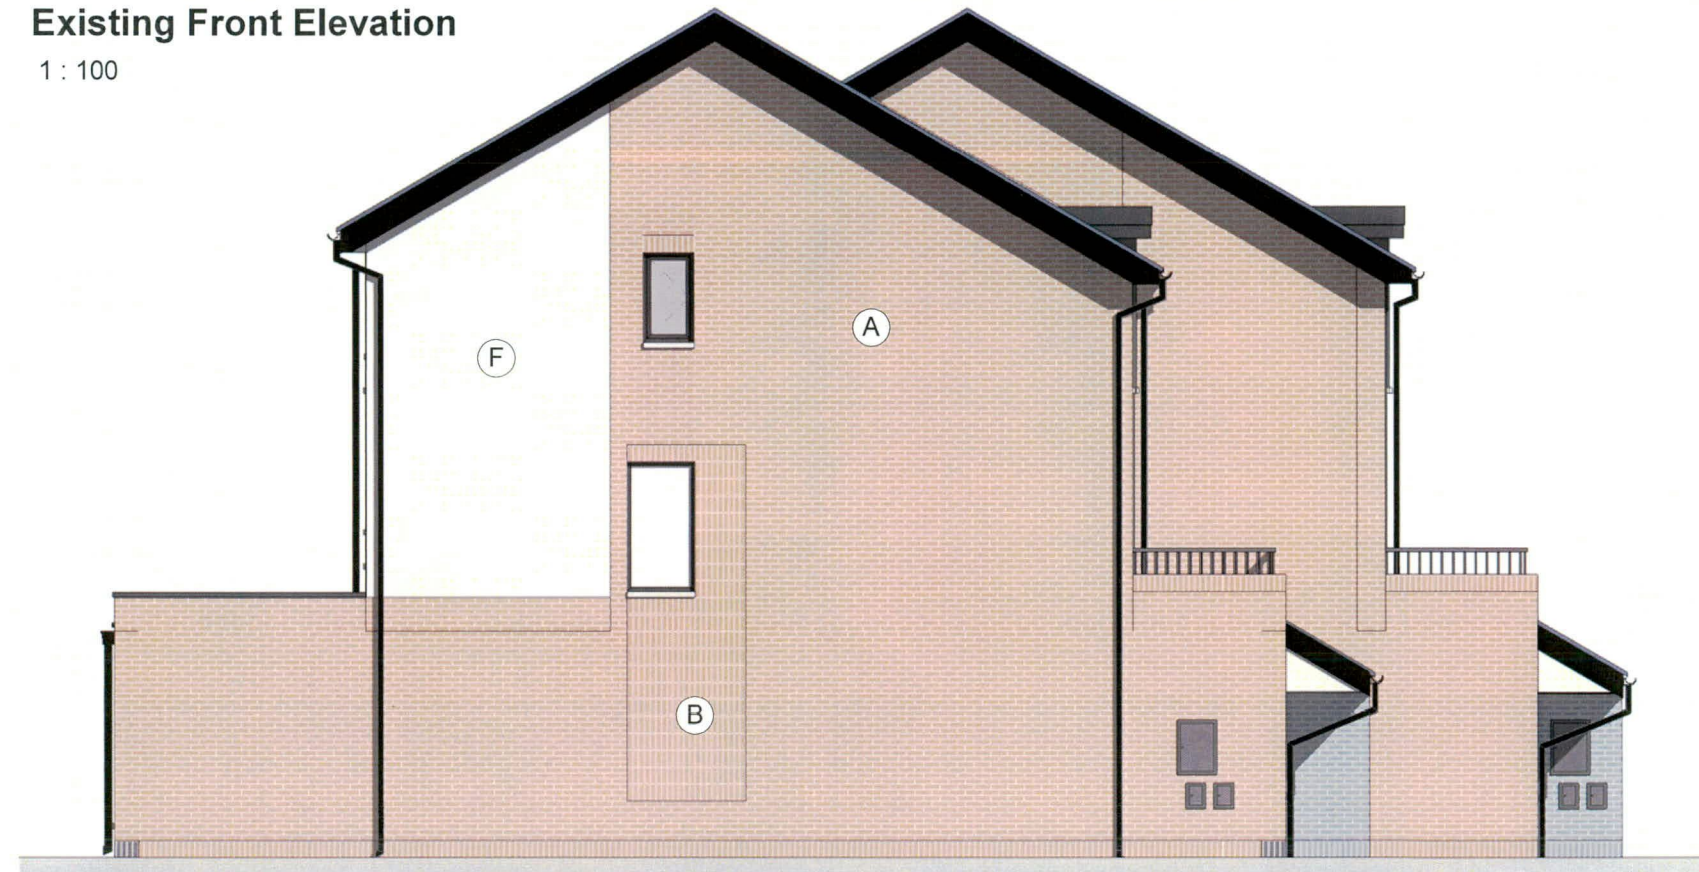

Existing Front Elevation

1 : 100

KEY PLAN



**MATERIALITY**

- (A) OLD ENGLISH BUFF BRICK STRETCHER BOND
- (B) OLD ENGLISH BUFF BRICK SOLDIER COURSE
- (C) OLD ENGLISH RED BRICK STRETCHER BOND
- (D) OLD ENGLISH RED BRICK SOLDIER COURSE
- (E) GREY GLAZED BRICK STRETCHER BOND
- (F) PIGMENTED WHITE RENDER
- (G) COATED ALUMINIUM CLADDING WITH STANDING SEAMS RAL 7015
- (H) BLUE-GREY SMOOTH FIBRE CEMENT TILE
- (I) TURF BROWN SMOOTH FIBRE CEMENT TILE
- (J) GREY GLAZED BRICK SOLDIER COURSE
- (K) OLD ENGLISH BUFF BRICK RELIEF PANEL
- (L) OLD ENGLISH RED BRICK RELIEF PANEL
- (M) IKO ARMOURPLAN PVC ROOFING MEMBRANE
- (N) ALUMINIUM COPING

Existing Side Elevation 1

1 : 100



Copyright reserved

All dimensions to be checked on site before work commences. Figured dimensions to be taken in preference to scaled dimensions. If in doubt please ask.

EXISTING  
(PLANNING APPROVED)

Revision	Description	Date
P1	For Review	11/08/22

STATUS Planning
PROJECT Kiltipper Road
DRAWING Unit Type Dx4 GA Elevations_1-2

DRAWN BY DSR	CHECKED BY DSR	DATE Aug '22
SCALE (@ A3) 1 : 100	PROJECT NUMBER 19003	
DRAWING NUMBER KIL - DAR - UD - XX - DR - A -0143_1		REV P1
Project Identifier	Originator	Zone
Level	Type	Discipline
Number	Revision	



Delta Architects  
1 Batemans Row  
London  
EC2A 3HH  
T 020 7613 5702