




**Proposed Front Elevation**


1 : 100

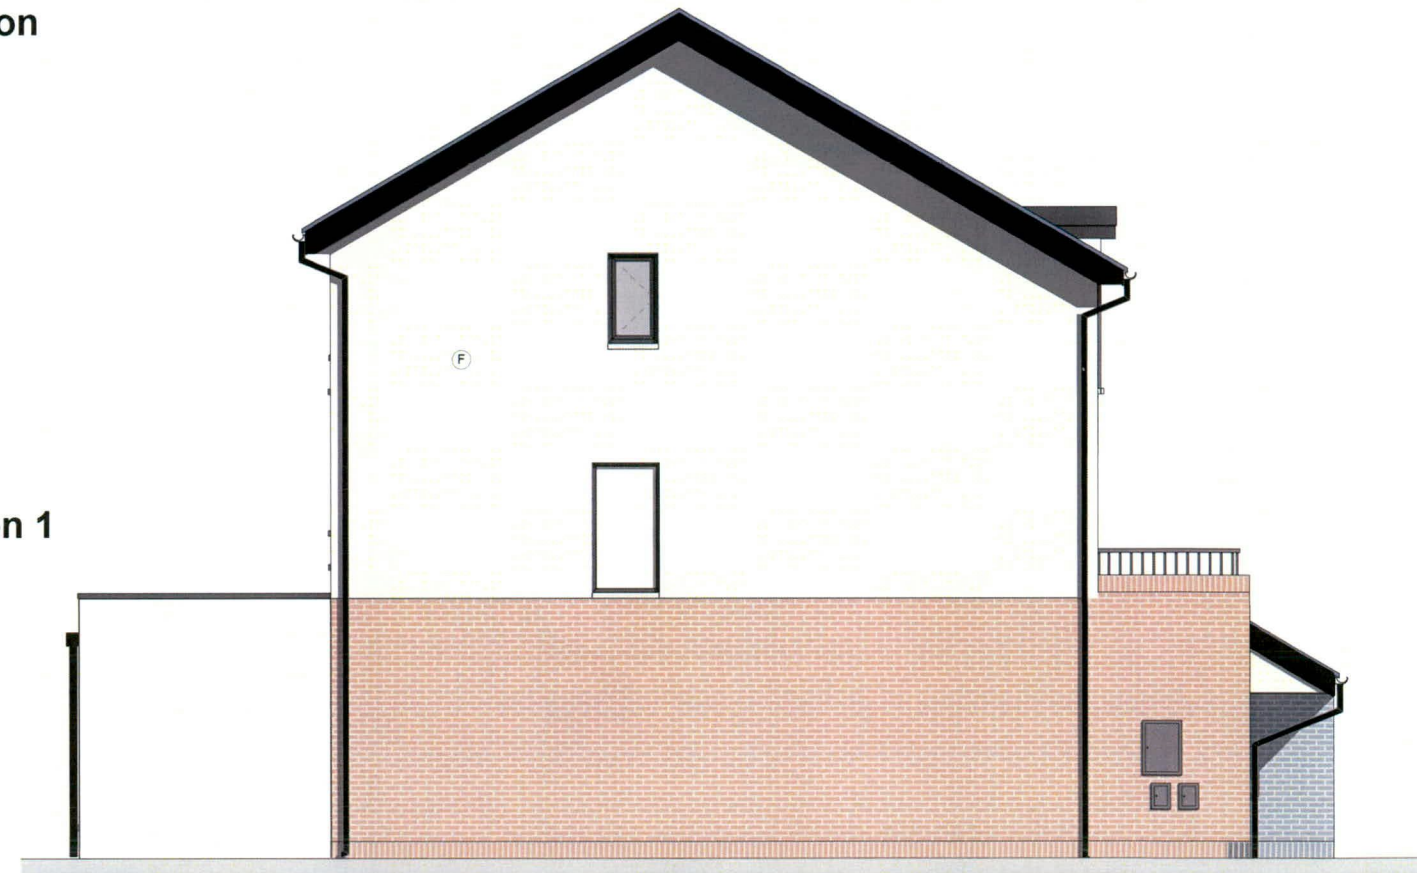

**Proposed Side Elevation 1**

1 : 100

**KEY PLAN**

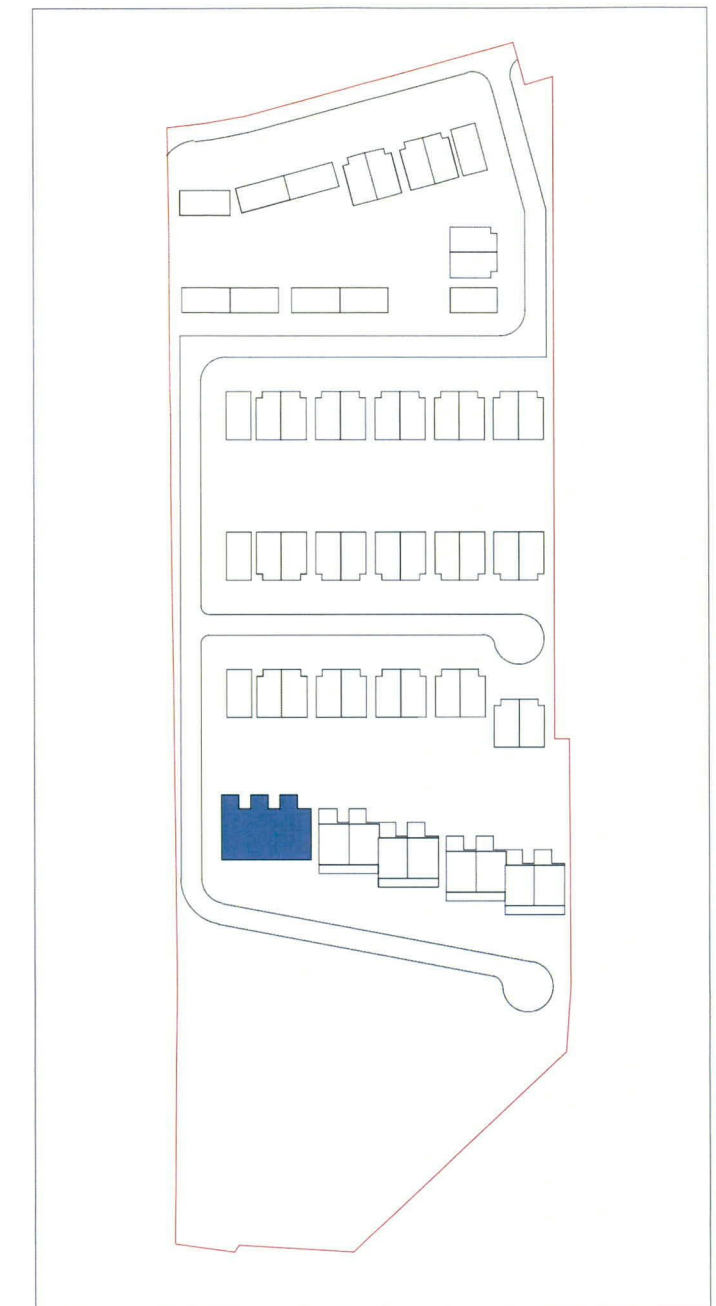

**MATERIALITY**

- (A) OLD ENGLISH BUFF BRICK STRETCHER BOND
- (B) OLD ENGLISH BUFF BRICK SOLDIER COURSE
- (C) OLD ENGLISH RED BRICK STRETCHER BOND
- (D) OLD ENGLISH RED BRICK SOLDIER COURSE
- (E) GREY GLAZED BRICK STRETCHER BOND
- (F) PIGMENTED WHITE RENDER
  
- (H) BLUE-GREY SMOOTH FIBRE CEMENT TILE
- (I) TURF BROWN SMOOTH FIBRE CEMENT TILE
- (J) GREY GLAZED BRICK SOLDIER COURSE
- (K) OLD ENGLISH BUFF BRICK RELIEF PANEL
- (L) OLD ENGLISH RED BRICK RELIEF PANEL
- (M) IKO ARMOURPLAN PVC ROOFING MEMBRANE
- (N) ALUMINIUM COPING



Copyright reserved


**PROPOSED**

All dimensions to be checked on site before work commences. Figured dimensions to be taken in preference to scaled dimensions. If in doubt please ask.

Revision	Description	Date
P1	For Review	11/08/22

STATUS <b>Planning</b>
PROJECT <b>Kiltipper Road</b>
DRAWING <b>Unit Type Dx3 GA Elevations_1-2</b>

DRAWN BY <b>DSR</b>	CHECKED BY <b>DSR</b>	DATE <b>Aug '22</b>
SCALE (@ A3) <b>1 : 100</b>	PROJECT NUMBER <b>19003</b>	
DRAWING NUMBER <b>KIL - DAR - UD - XX - DR - A -0139_1</b>	REV <b>P1</b>	
<small>Project Identifier</small>	<small>Originator</small>	<small>Zone</small>
<small>Level</small>	<small>Type</small>	<small>Discipline</small>
<small>Number</small>	<small>Revision</small>	



Delta Architects  
1 Batemans Row  
London  
EC2A 3HH  
T 020 7613 5702