


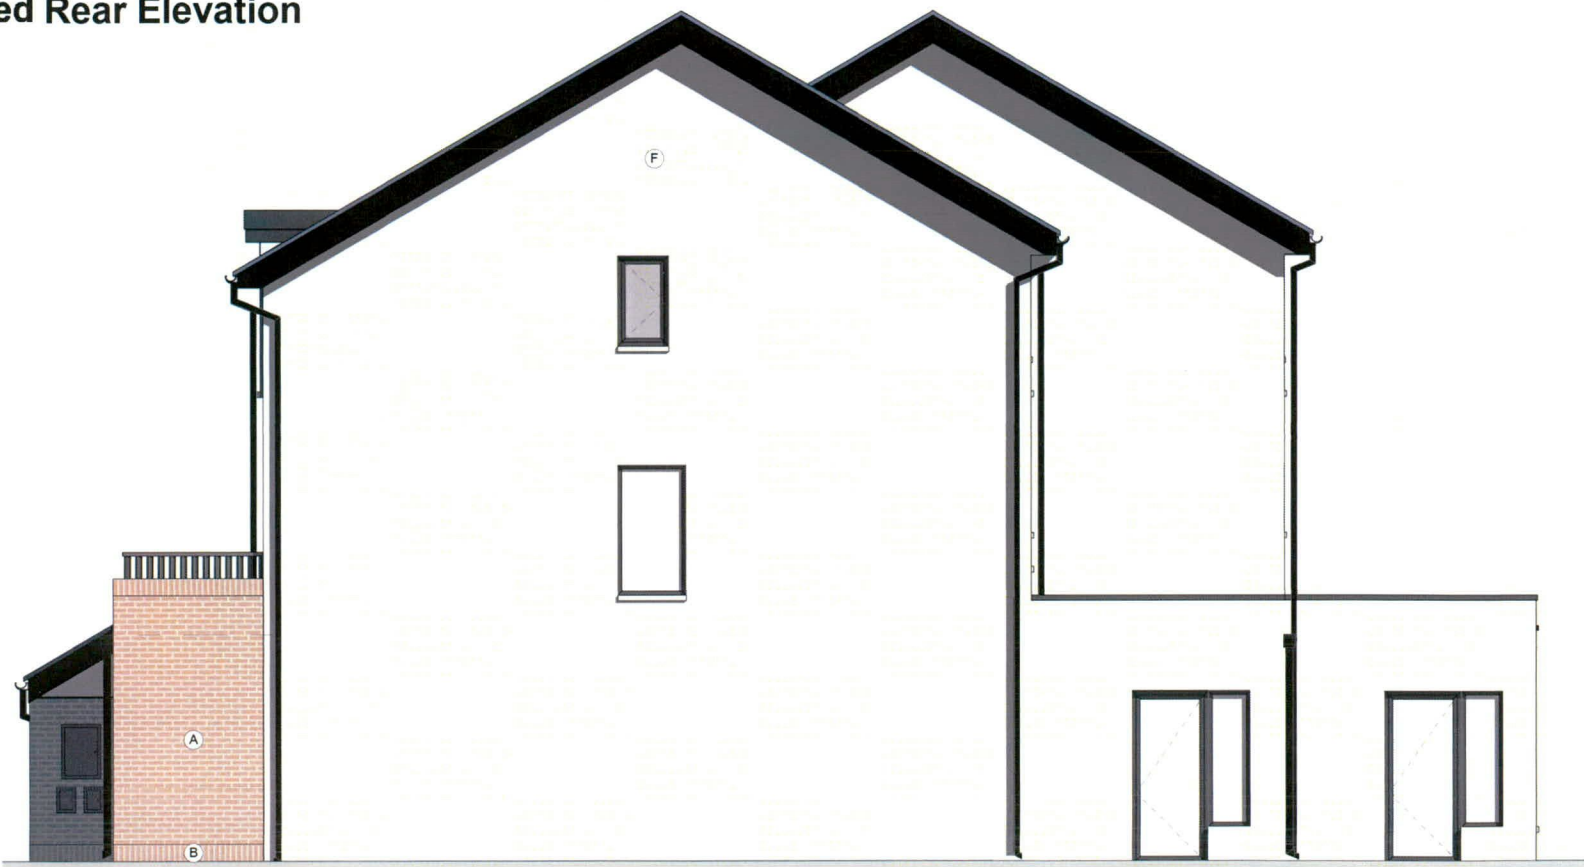

**Proposed Rear Elevation**

1 : 100





**Proposed Side Elevation 2**

1 : 100

**MATERIALITY**

- (A) OLD ENGLISH BUFF BRICK STRETCHER BOND
- (B) OLD ENGLISH BUFF BRICK SOLDIER COURSE
- (C) OLD ENGLISH RED BRICK STRETCHER BOND
- (D) OLD ENGLISH RED BRICK SOLDIER COURSE
- (E) GREY GLAZED BRICK STRETCHER BOND
- (F) PIGMENTED WHITE RENDER
  
- (H) BLUE-GREY SMOOTH FIBRE CEMENT TILE
- (I) TURF BROWN SMOOTH FIBRE CEMENT TILE
- (J) GREY GLAZED BRICK SOLDIER COURSE
- (K) OLD ENGLISH BUFF BRICK RELIEF PANEL
- (L) OLD ENGLISH RED BRICK RELIEF PANEL
- (M) IKO ARMOURPLAN PVC ROOFING MEMBRANE
- (N) ALUMINIUM COPING

**KEY PLAN**

 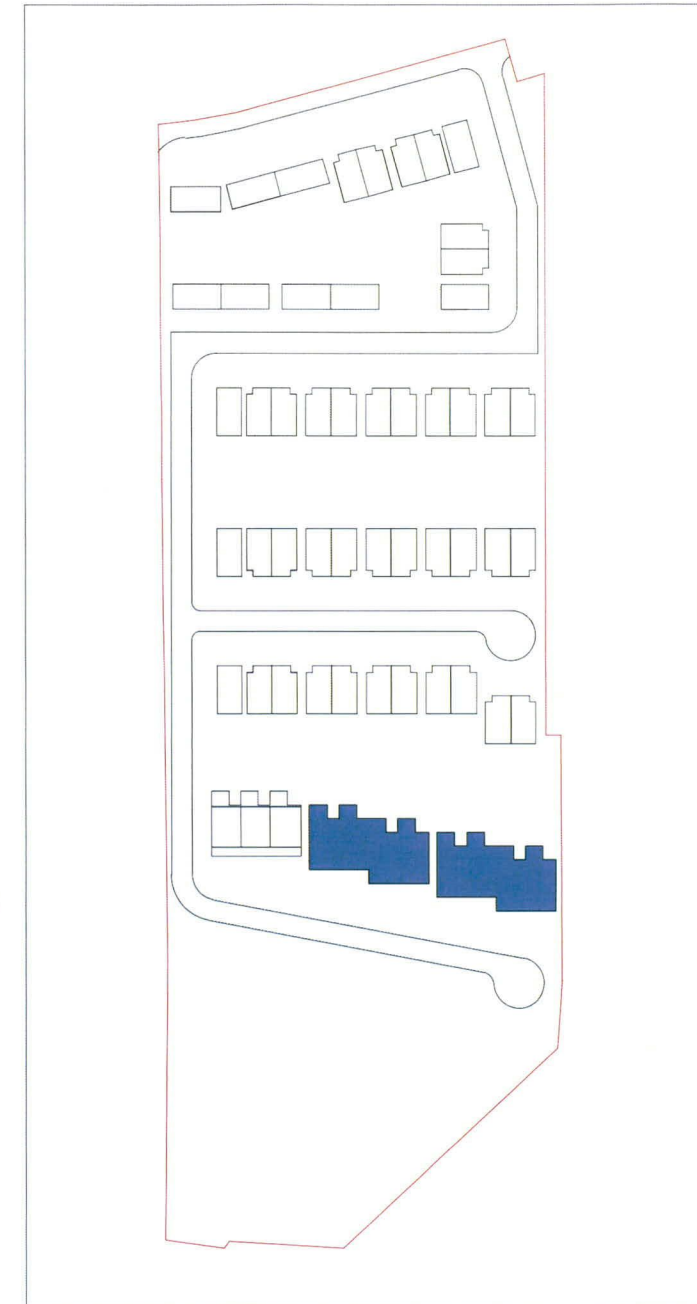

Copyright reserved

All dimensions to be checked on site before work commences. Figured dimensions to be taken in preference to scaled dimensions. If in doubt please ask.

**PROPOSED**

Revision	Description	Date
P1	For Review	11/08/22

STATUS Planning
PROJECT Kiltipper Road
DRAWING Unit Type Dx4 GA Elevations_2-2

DRAWN BY DSR	CHECKED BY DSR	DATE Aug '22
SCALE (@ A3) 1 : 100	PROJECT NUMBER 19003	
DRAWING NUMBER KIL - DAR - UD - XX - DR - A - 140_2		REV P1
Project Identifier	Originator	Zone
Level	Type	Discipline
Number	Revision	



Delta Architects  
1 Batemans Row  
London  
EC2A 3HH  
T 020 7613 5702