

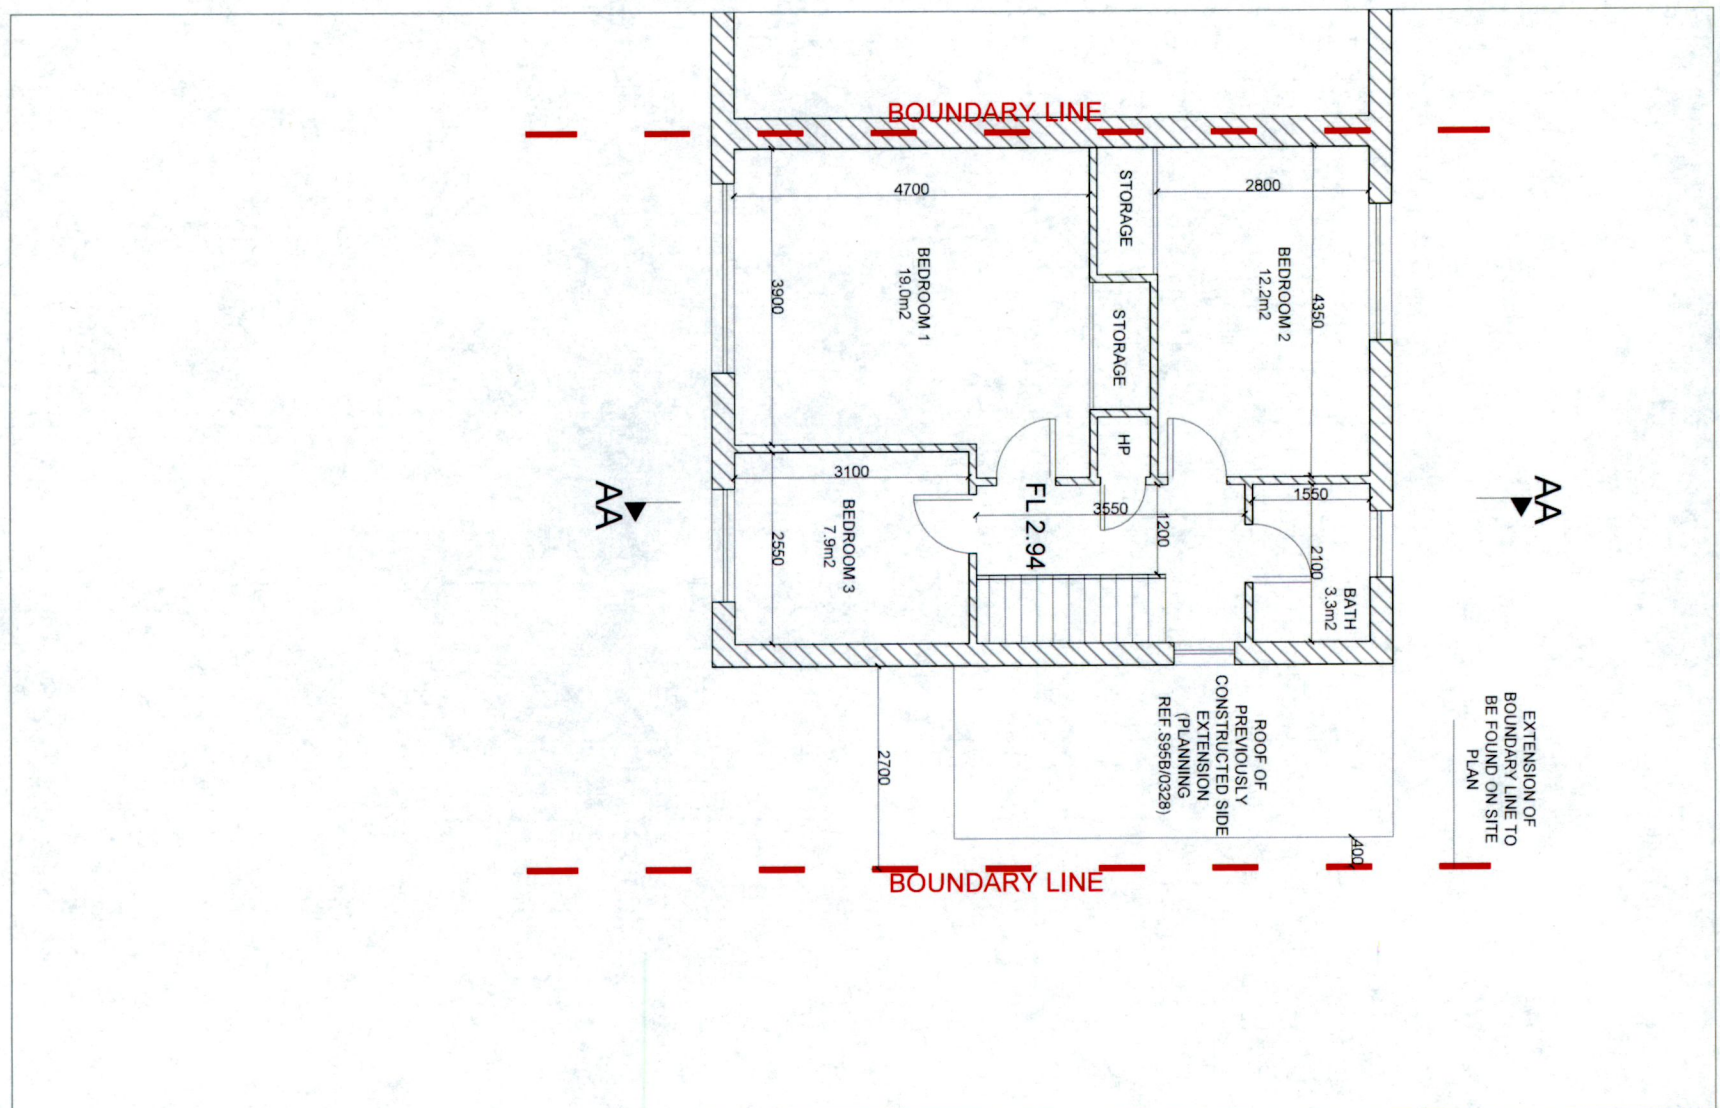


EXISTING GROUND FLOOR PLAN 1:100

 

EXISTING FIRST FLOOR PLAN 1:100

NOTE:

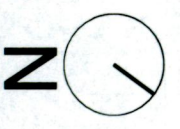

ALL DIMENSIONS IN MM UNLESS OTHERWISE STATED.
 USE FIGURED DIMENSIONS, DO NOT SCALE.
 OS SHEET 3327-16
 BOUNDARY LINE
 NEW PROPOSED WORKS

STATUS

PLANNING

PROJECT CONSTRUCTION OF NEW SINGLE STOREY EXTENSION TO
 SIDE AND FRONT
 PROJECT ADDRESS 33 CHESTNUT GROVE, KINGSWOOD

DRAWING TITLE EXISTING PLANS

SCALE 1:100 @A3
 DATE SEPTEMBER 2022
 CLIENT CHRIS AND ORLA O REILLY
 DRAWING JULIETTE BOSSCHAERT