





- DRAINAGE NOTES:**
-  FOUL DRAINAGE
 -  SURFACE WATER DRAINAGE





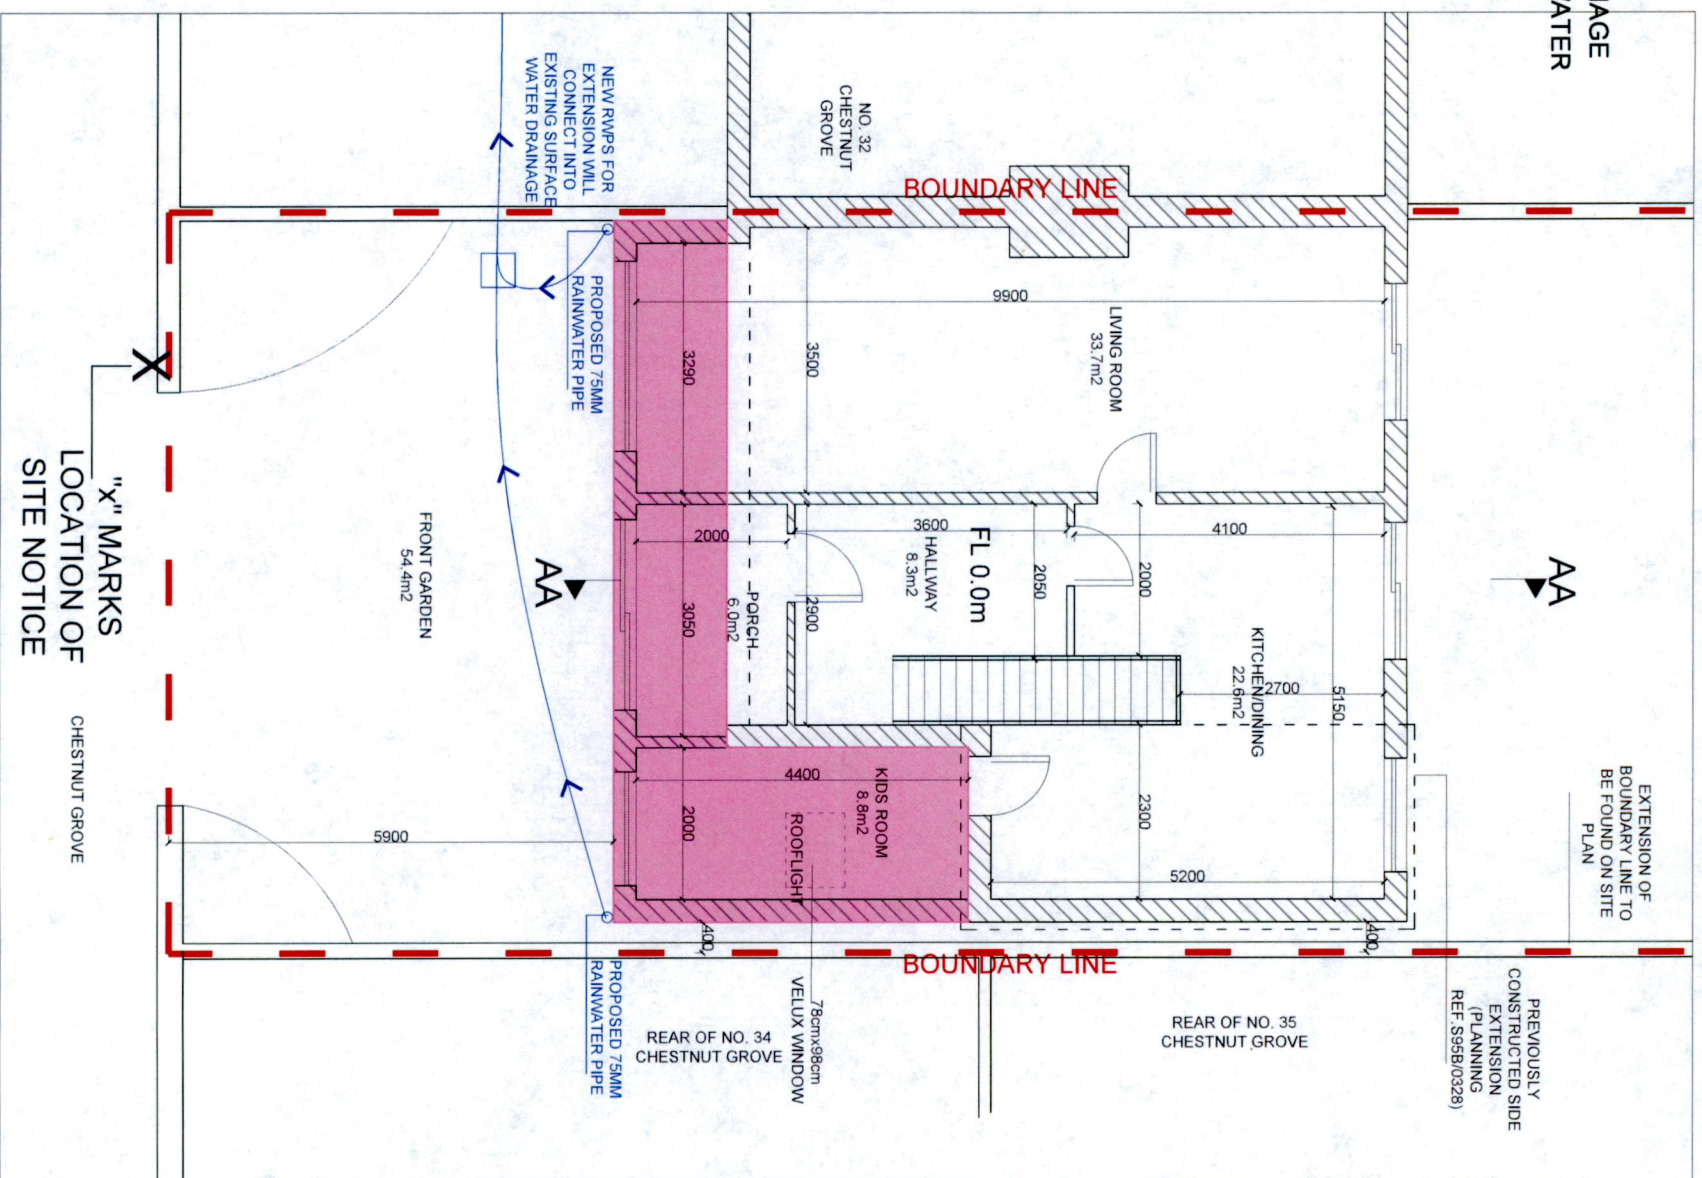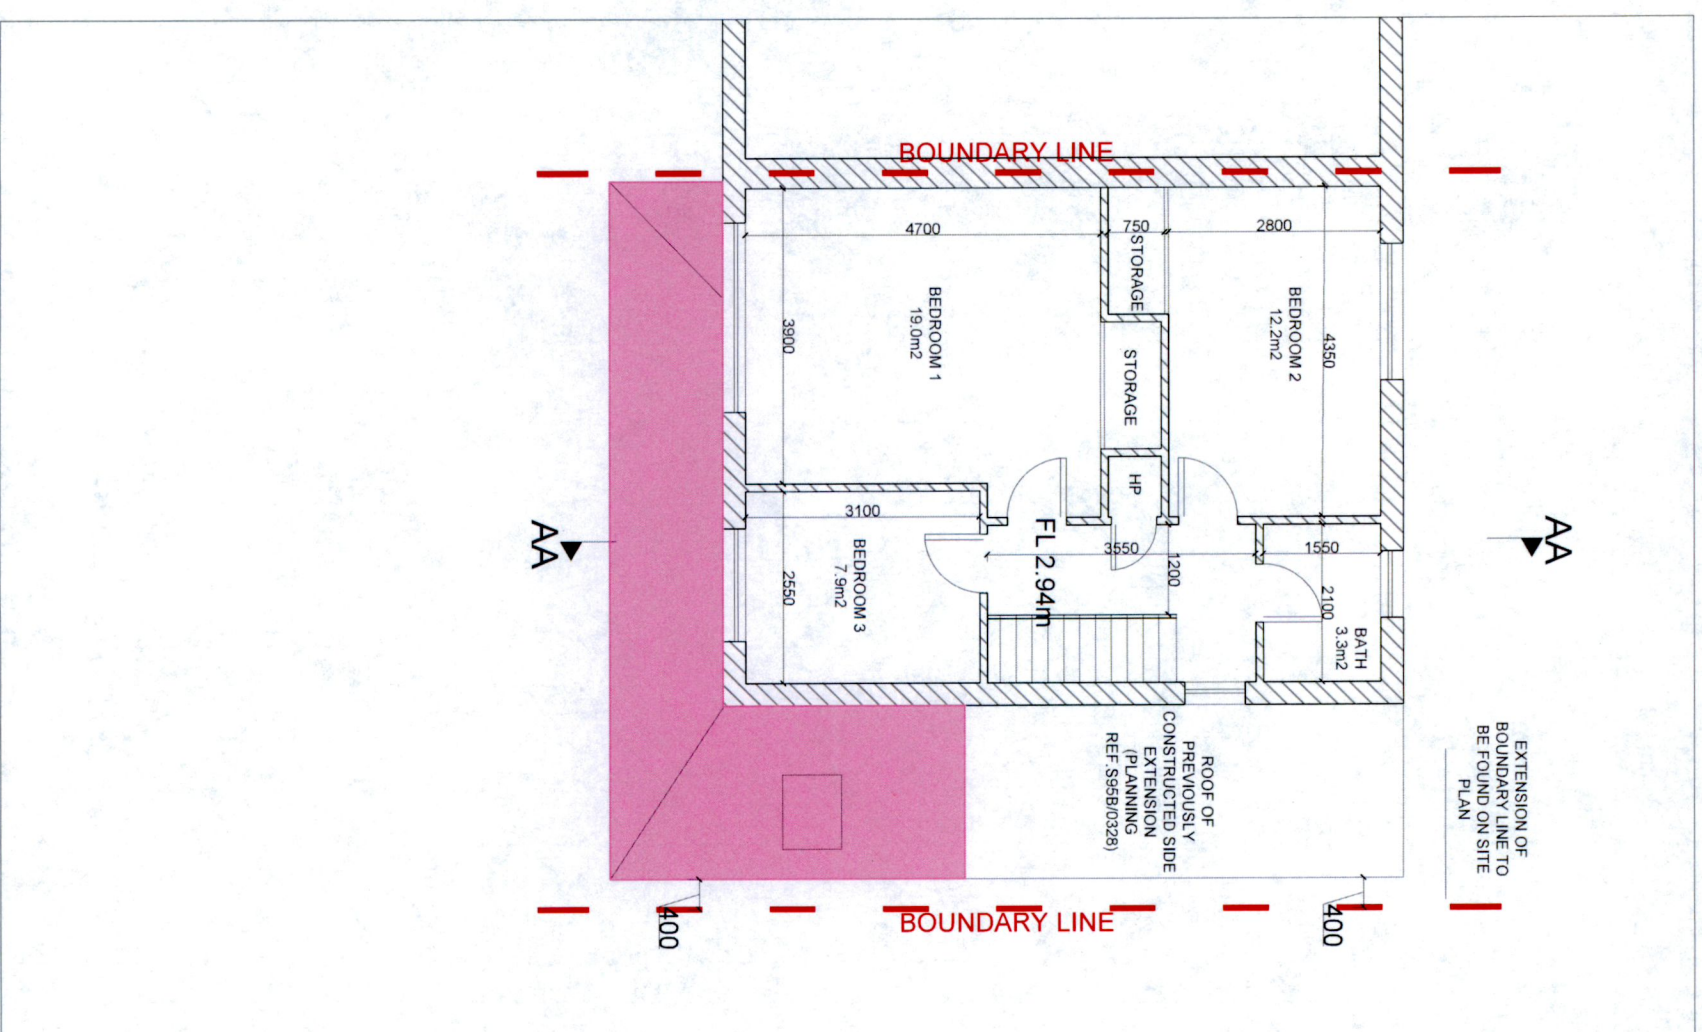


PROPOSED GROUND FLOOR PLAN 1:100



PROPOSED FIRST FLOOR PLAN 1:100

NOTE:

 -  ALL DIMENSIONS IN MM UNLESS OTHERWISE STATED.
-  USE FIGURED DIMENSIONS, DO NOT SCALE.
-  OS SHEET 3327-16
-  BOUNDARY LINE
-  NEW PROPOSED WORKS

STATUS

PLANNING

PROJECT CONSTRUCTION OF NEW SINGLE STOREY EXTENSION TO SIDE AND FRONT
PROJECT ADDRESS 33 CHESTNUT GROVE, KINGSWOOD

DRAWING TITLE PROPOSED PLANS

SCALE 1:100 @A3
DATE SEPTEMBER 2022
CLIENT CHRIS AND ORLA O REILLY
DRAWING JULIETTE BOSSCHAERT