






Existing Front Elevation

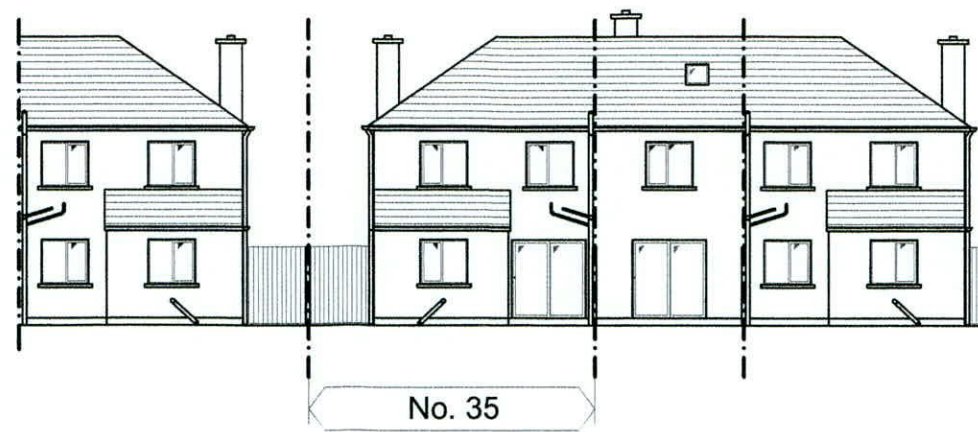


Existing Rear Elevation

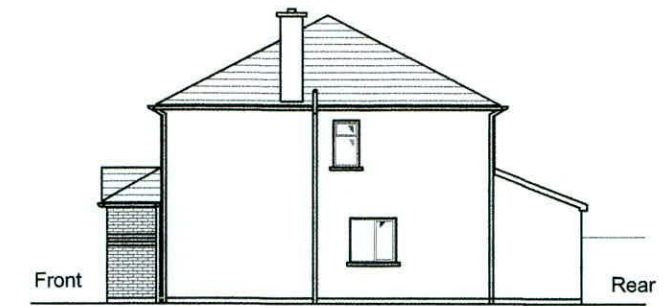


Existing Gable Elevation

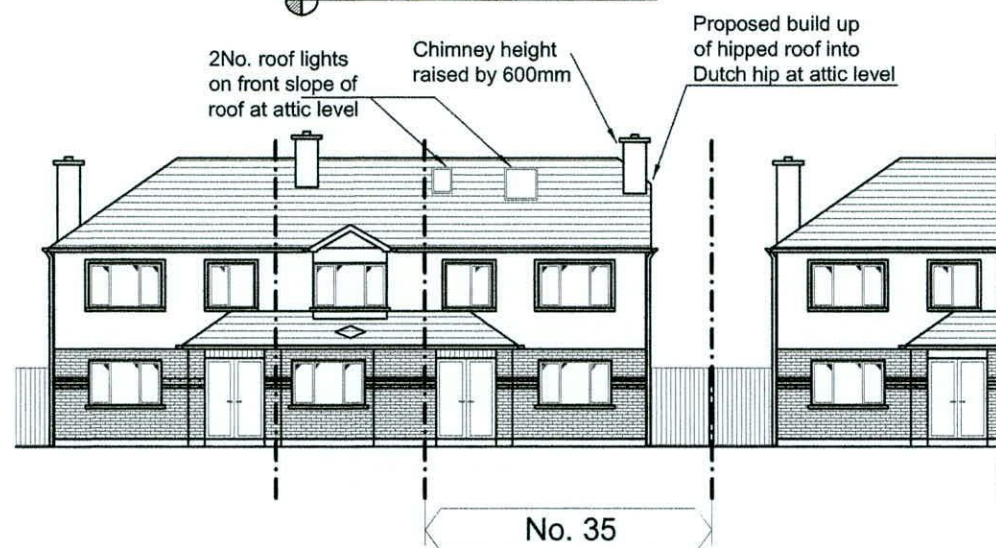


Proposed Front Elevation

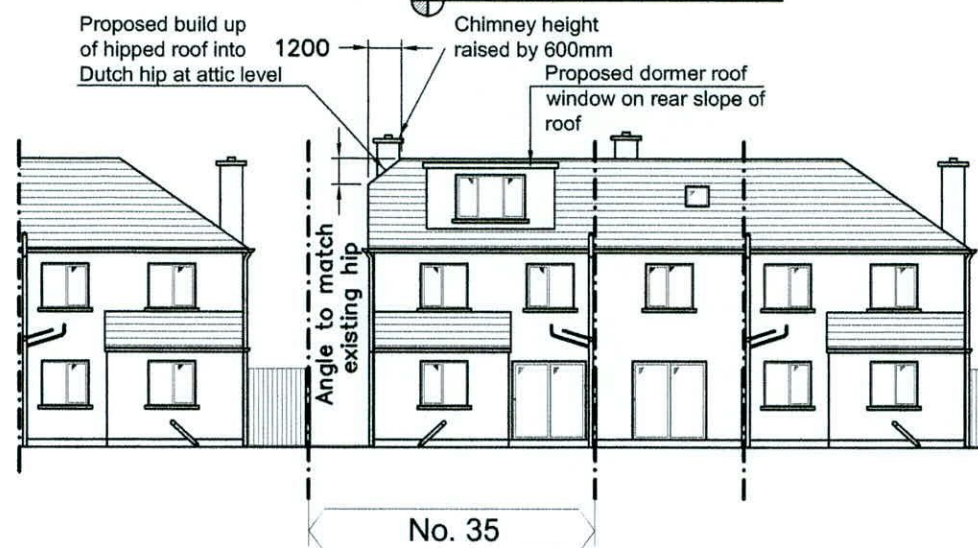

Proposed Rear Elevation

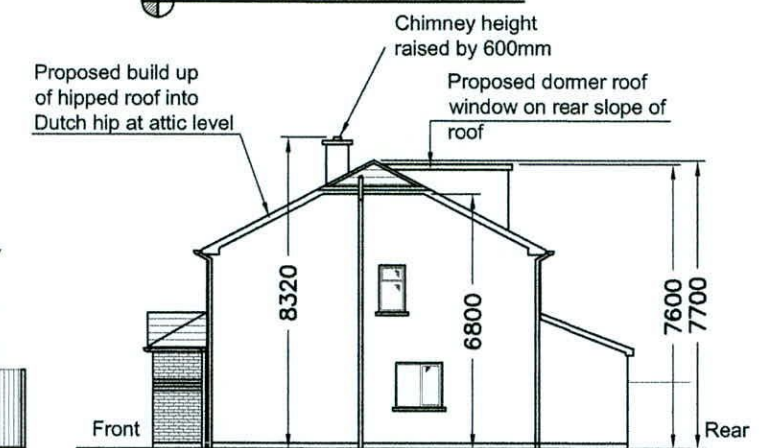

Proposed Gable Elevation

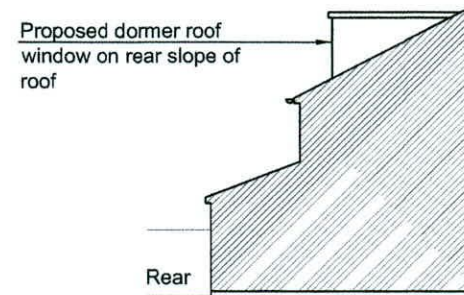

Proposed Gable Elevation B

P	ISSUED FOR PLANNING	ND	Sept' 2022
REV:	REVISION TITLE:	DRN:	CHD:
			DATE:

Issued for Planning

THIS DRAWING IS ISSUED FOR PLANNING PERMISSION ONLY, AND IS NOT A CONSTRUCTION DRAWING

AA Architecture
 4 CARRIGMORE CLOSE, AYLESBURY,
 Dublin 24 - Ph: 01 4148358

CLIENT: **Ryan Cassidy & Lisa Cunniffe**
 JOB TITLE: **PROPOSED WORKS AT 35 PAIRC GLEANN TRASNA, AYLESBURY, TALLAGHT, DUBLIN 24**

TITLE: **EXISTING & PROPOSED ELEVATIONS**
 SCALE: 1:200 INITIALS: ND DATE: Sept' 2022
 JOB No: S283 DRAWING No: 003 REV: P

NOTES:
 This drawing is to be read in conjunction with all relevant Engineers drawings.
 Do not scale use figured dimensions ONLY.
 All dimensions in millimeters unless otherwise stated.
 All dimensions to be checked on site.
 All building works to comply with current building regulations & in accordance with Homebond Standards.