


Note : All dimensions to be checked on site prior to construction of the proposed works.

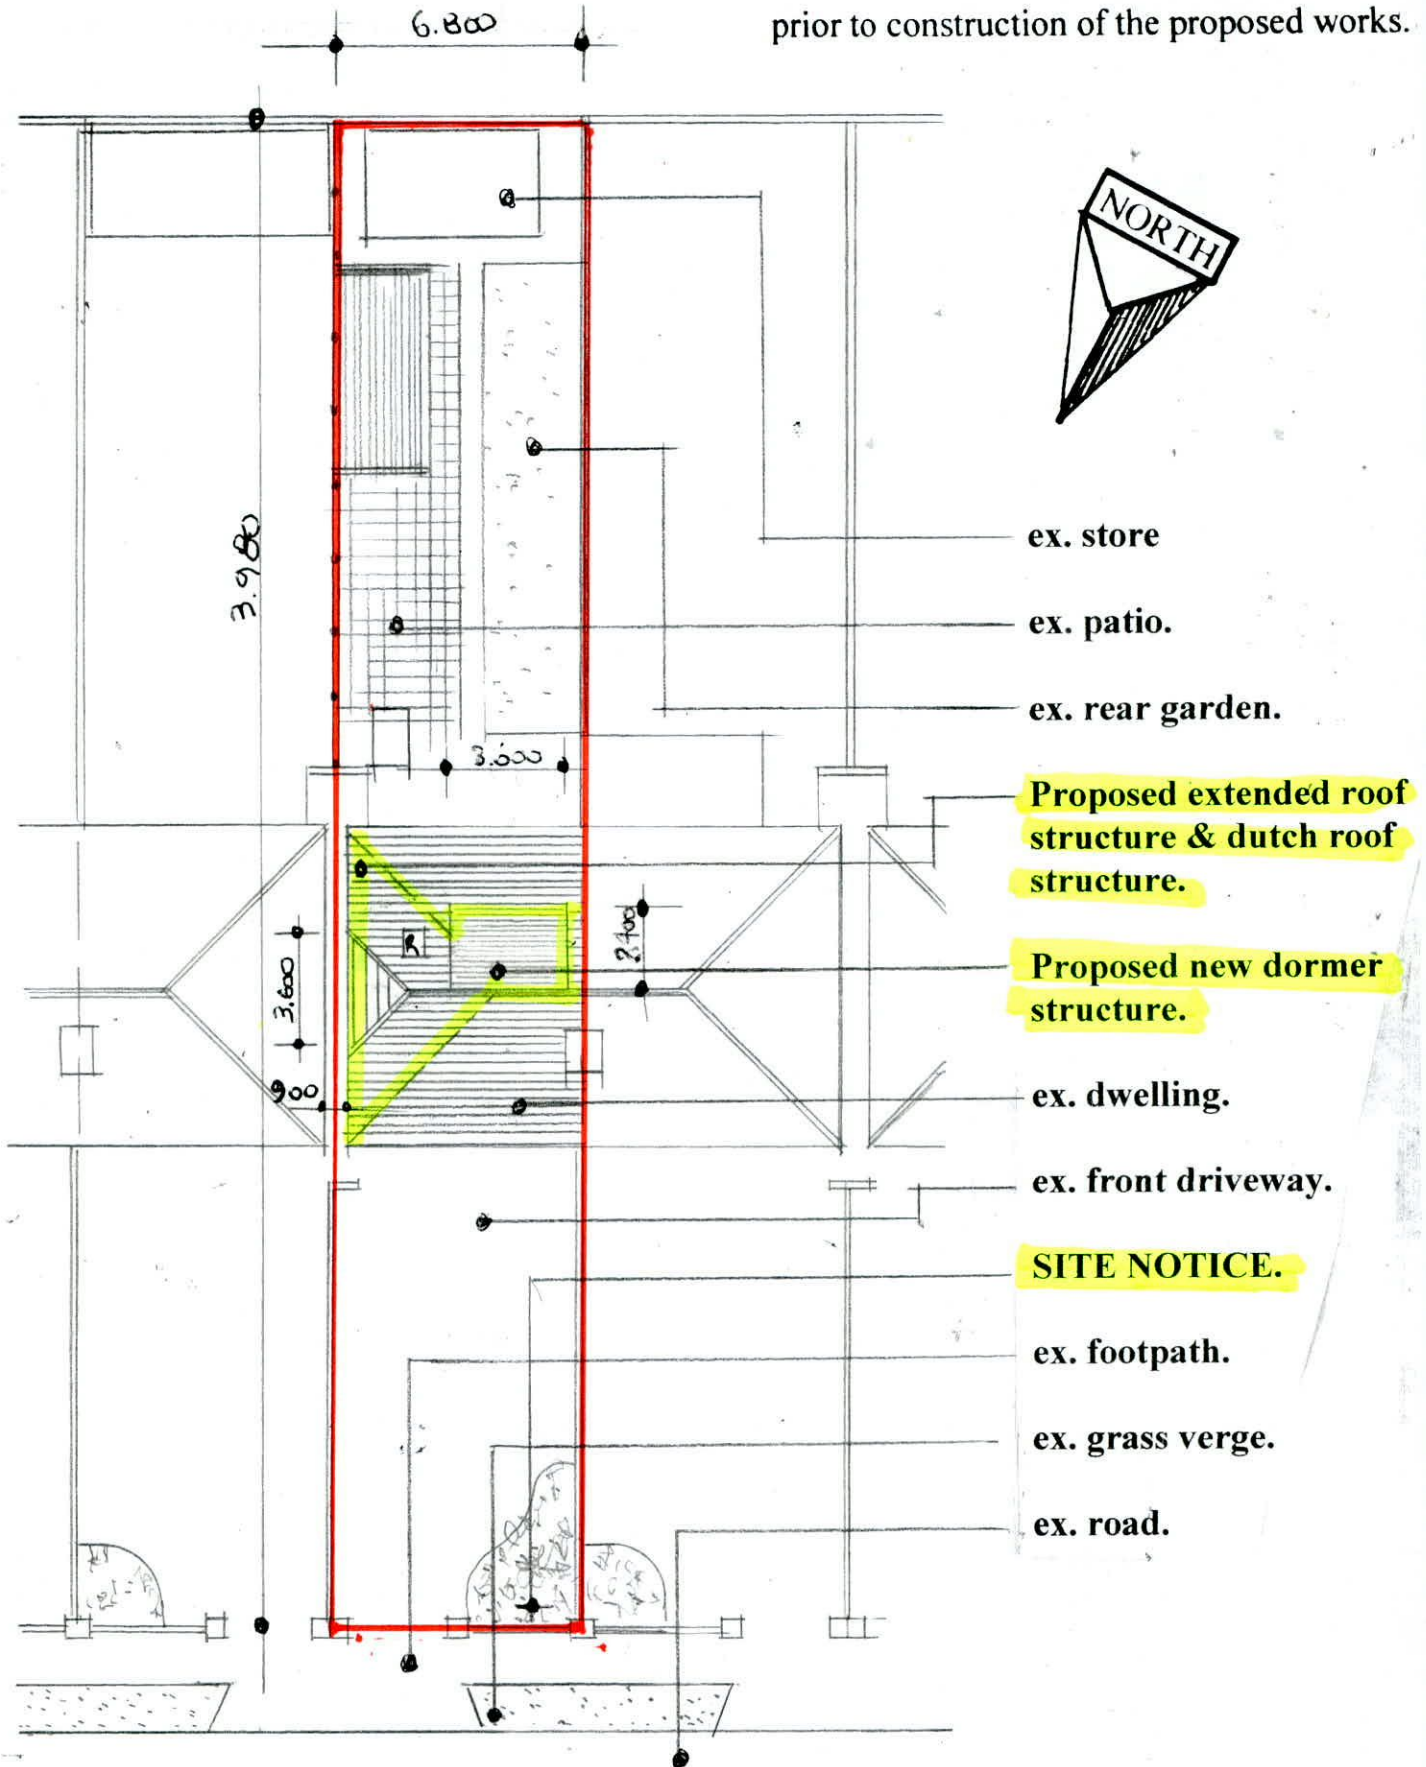

Site Plan scale 1: 200.

Drawing No. 01.09.2022

DESMOND J. HALPIN. & ASSOCIATES
PLANNING & BUILDING DESIGN CONSULTANTS.
15, Carriglea Drive,
Firhouse,
Dublin.24.
Phone NO: 014523710.
*Mobile No: 0879734595.
Registered Company No:111360.
E-Mail : DesHALPIN15@GMail.com