


Existing First Floor Plan scale 1:100.

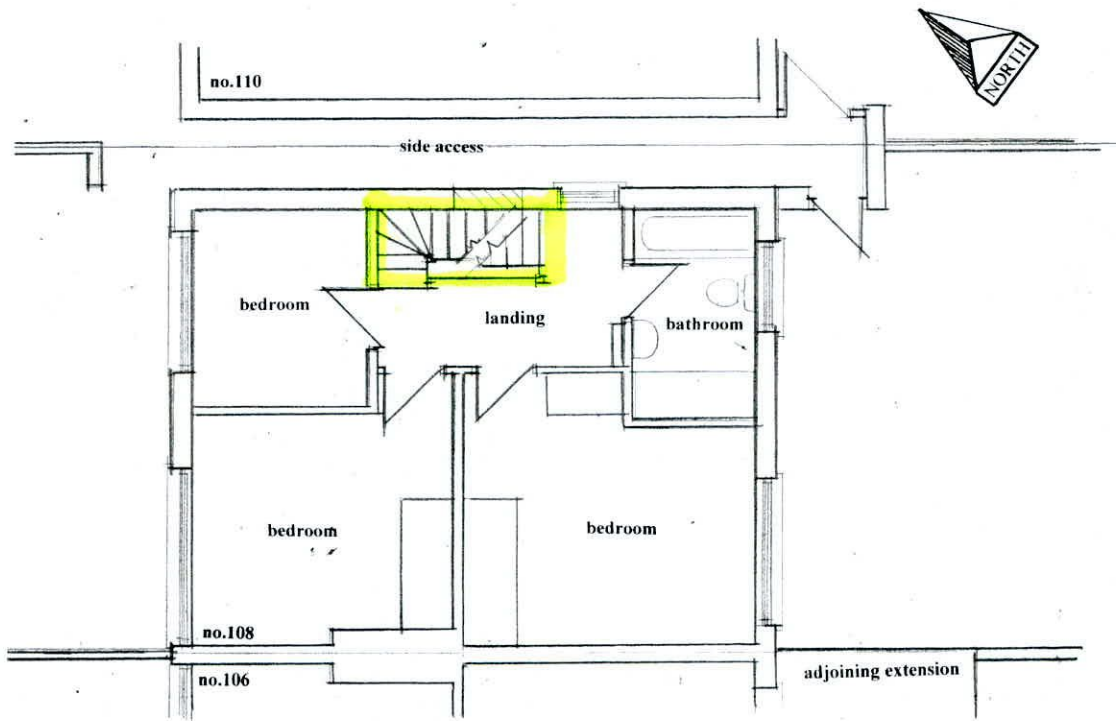

Proposed First Floor Plan scale 1:100.

**Drawing No. 02.09.2022**

**DESMOND J. HALPIN. & ASSOCIATES**  
 PLANNING & BUILDING DESIGN CONSULTANTS.  
 15 Carriglea Drive, Phone NO: 014523710.  
 Firhouse, Mobile No: 0879734595.  
 Dublin 24, Registered Company No: 111360.  
 E-Mail : DesHALPIN15@GMail.com