


Existing Attic Floor Plan scale 1:100.

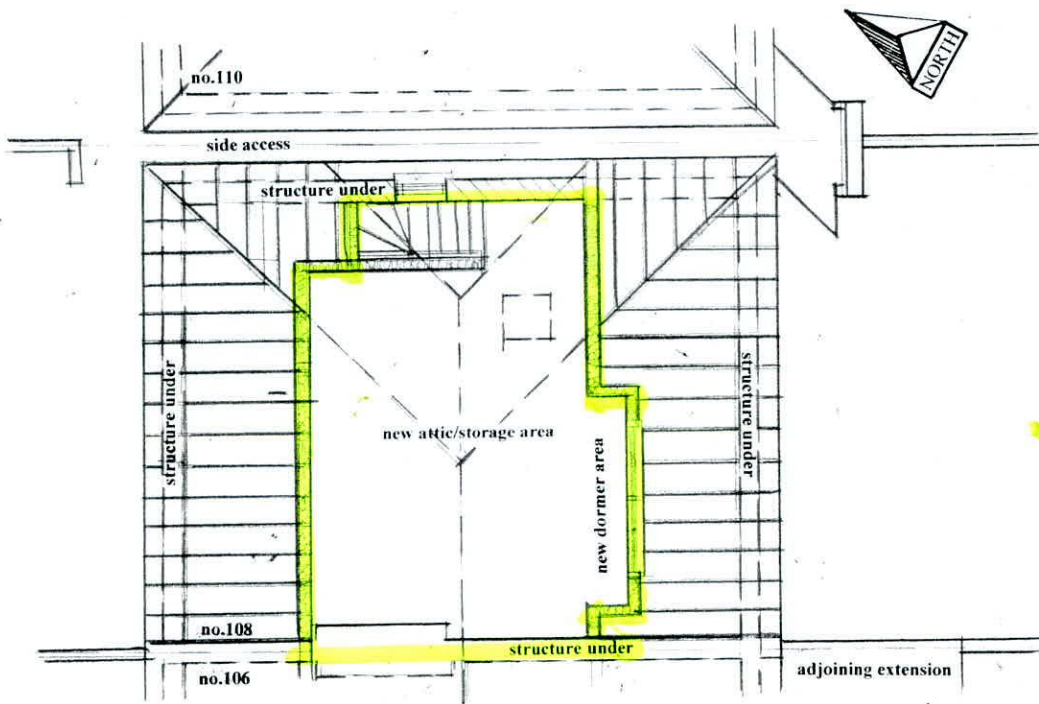

Proposed Attic Floor Plan scale 1:100.

Drawing No. 03.09.2022

DESMOND J. HALPIN. & ASSOCIATES
 PLANNING & BUILDING DESIGN CONSULTANTS.
 15 Carriglea Drive. Phone NO: 014523710.
 Firhouse. Mobile No: 0879734595.
 Dublin 24 Registered Company No:111360.
 E-Mail : DesHALPIN15@GMail.com