


Note : All dimensions to be checked on site prior to construction of the proposed works.

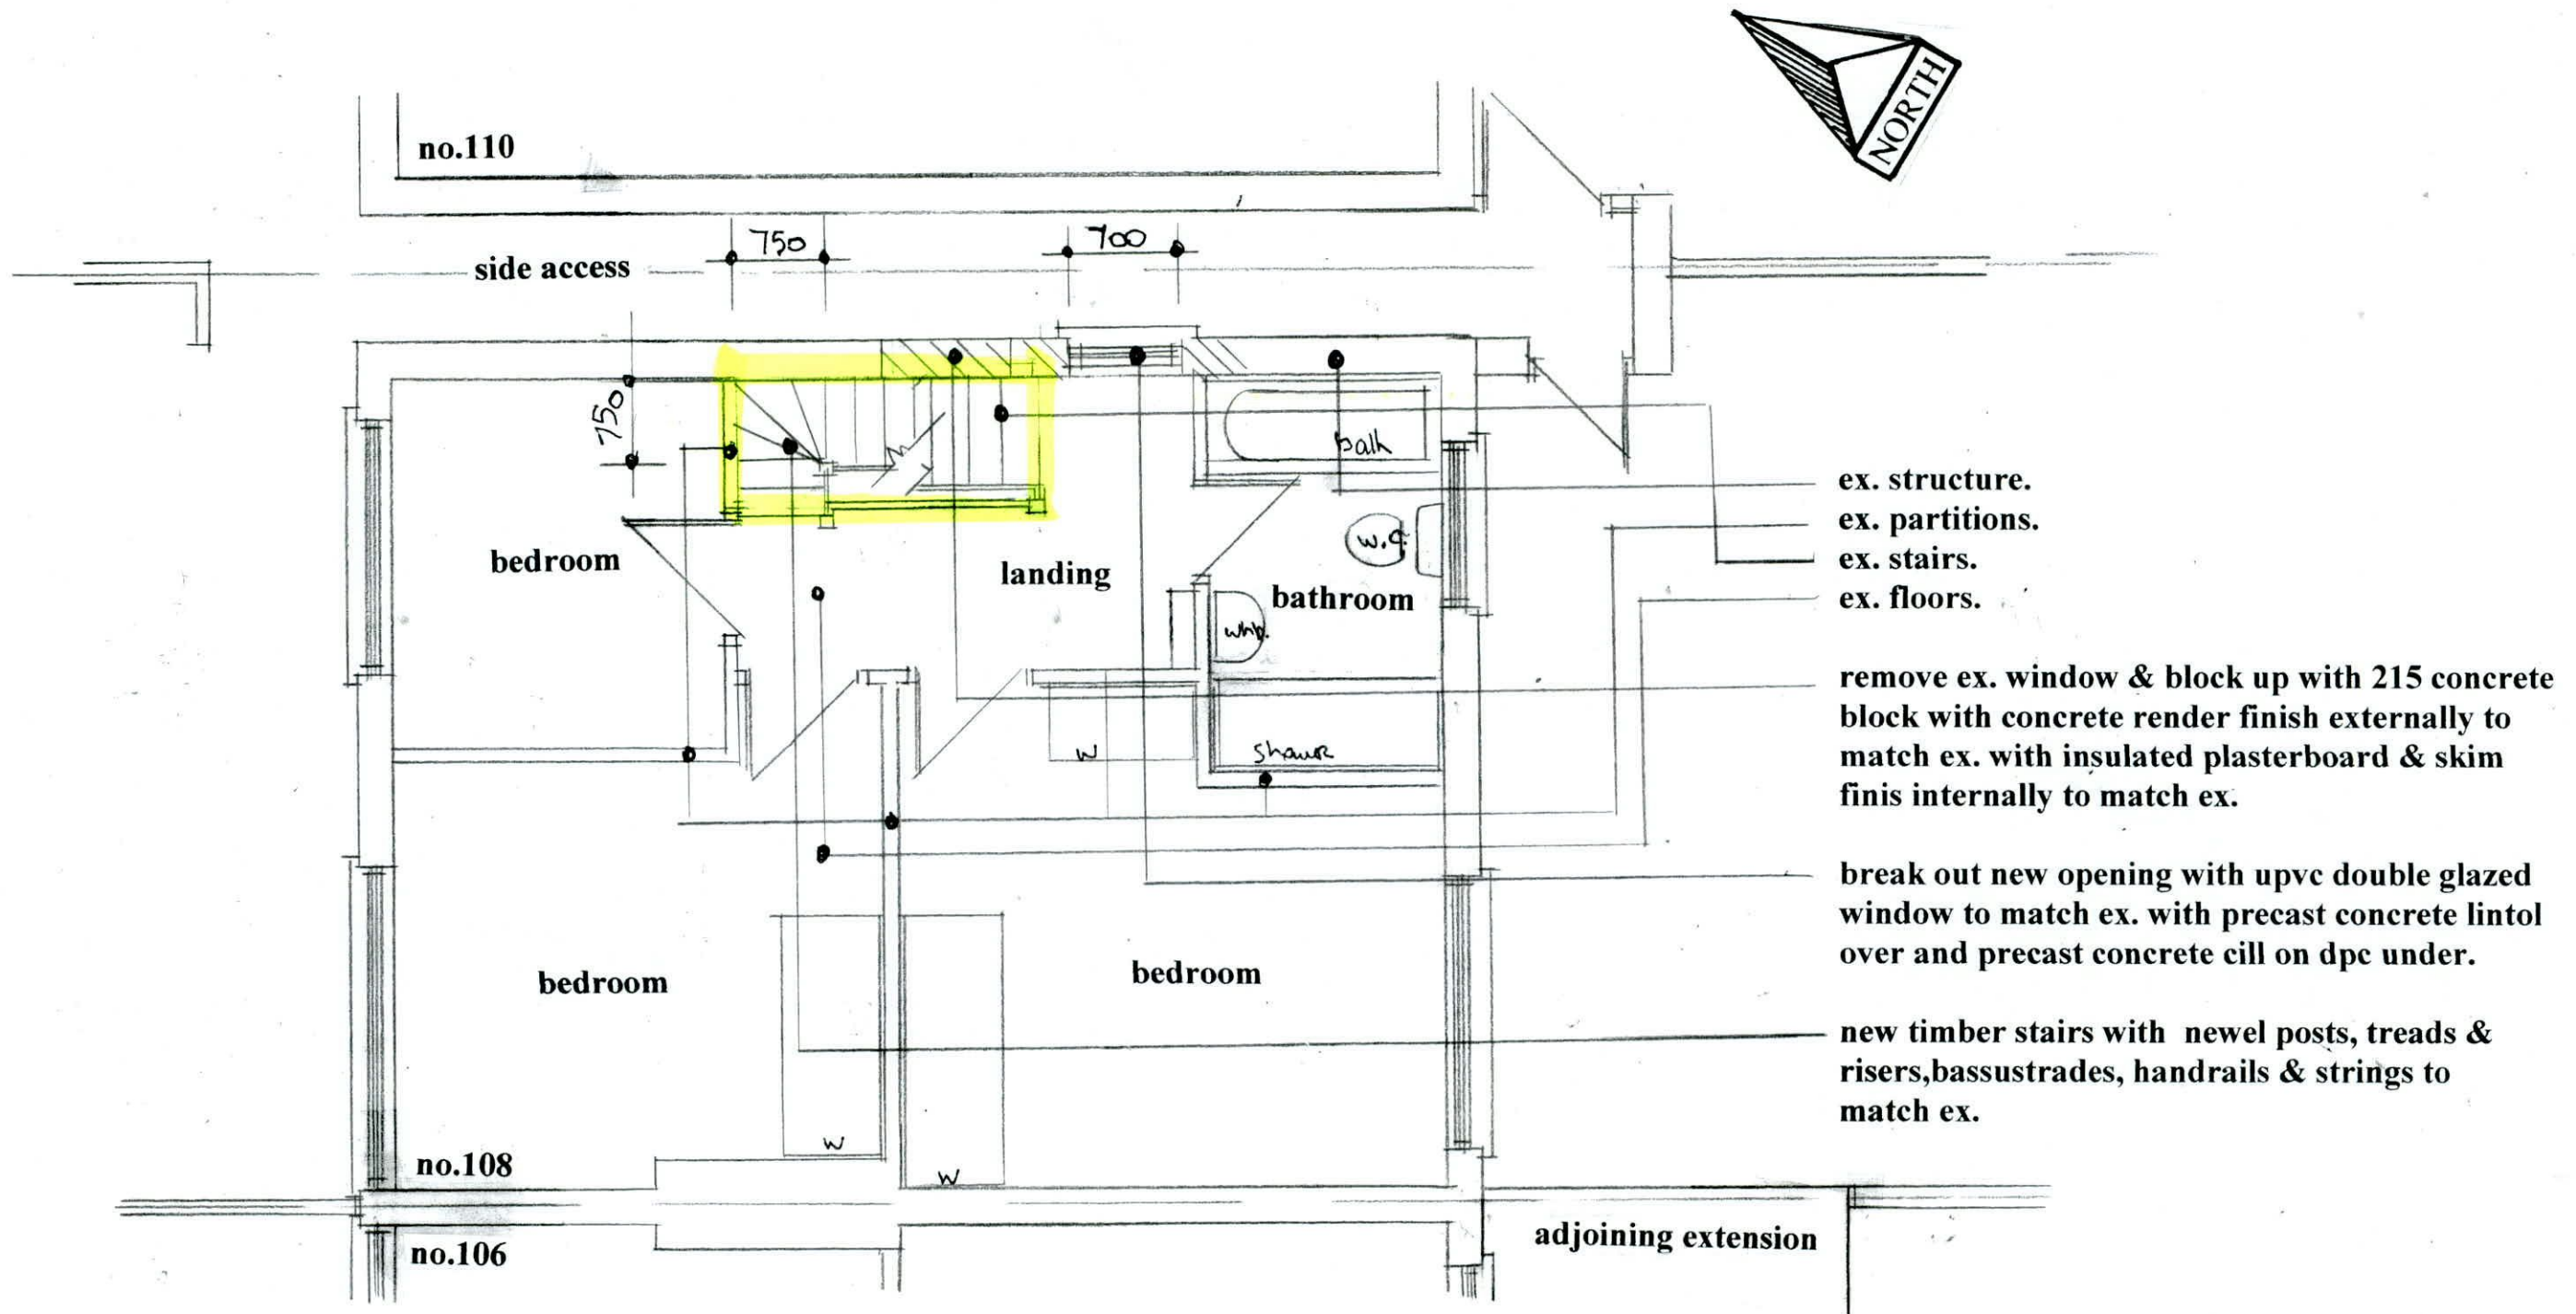

Proposed First Floor plan **scale 1:50.**

Drawing No. **08.09.2022**

DESMOND J. HALPIN. & ASSOCIATES
PLANNING & BUILDING DESIGN CONSULTANTS.
15, Carriglea Drive, Phone NO: 014523710.
Firhouse. Mobile No: 0879734595.
Dublin.24. Registered Company No:111360.
E-Mail : DesHALPIN15@GMail.com