






Original Block/Site Plan
Scale 1:300 a1

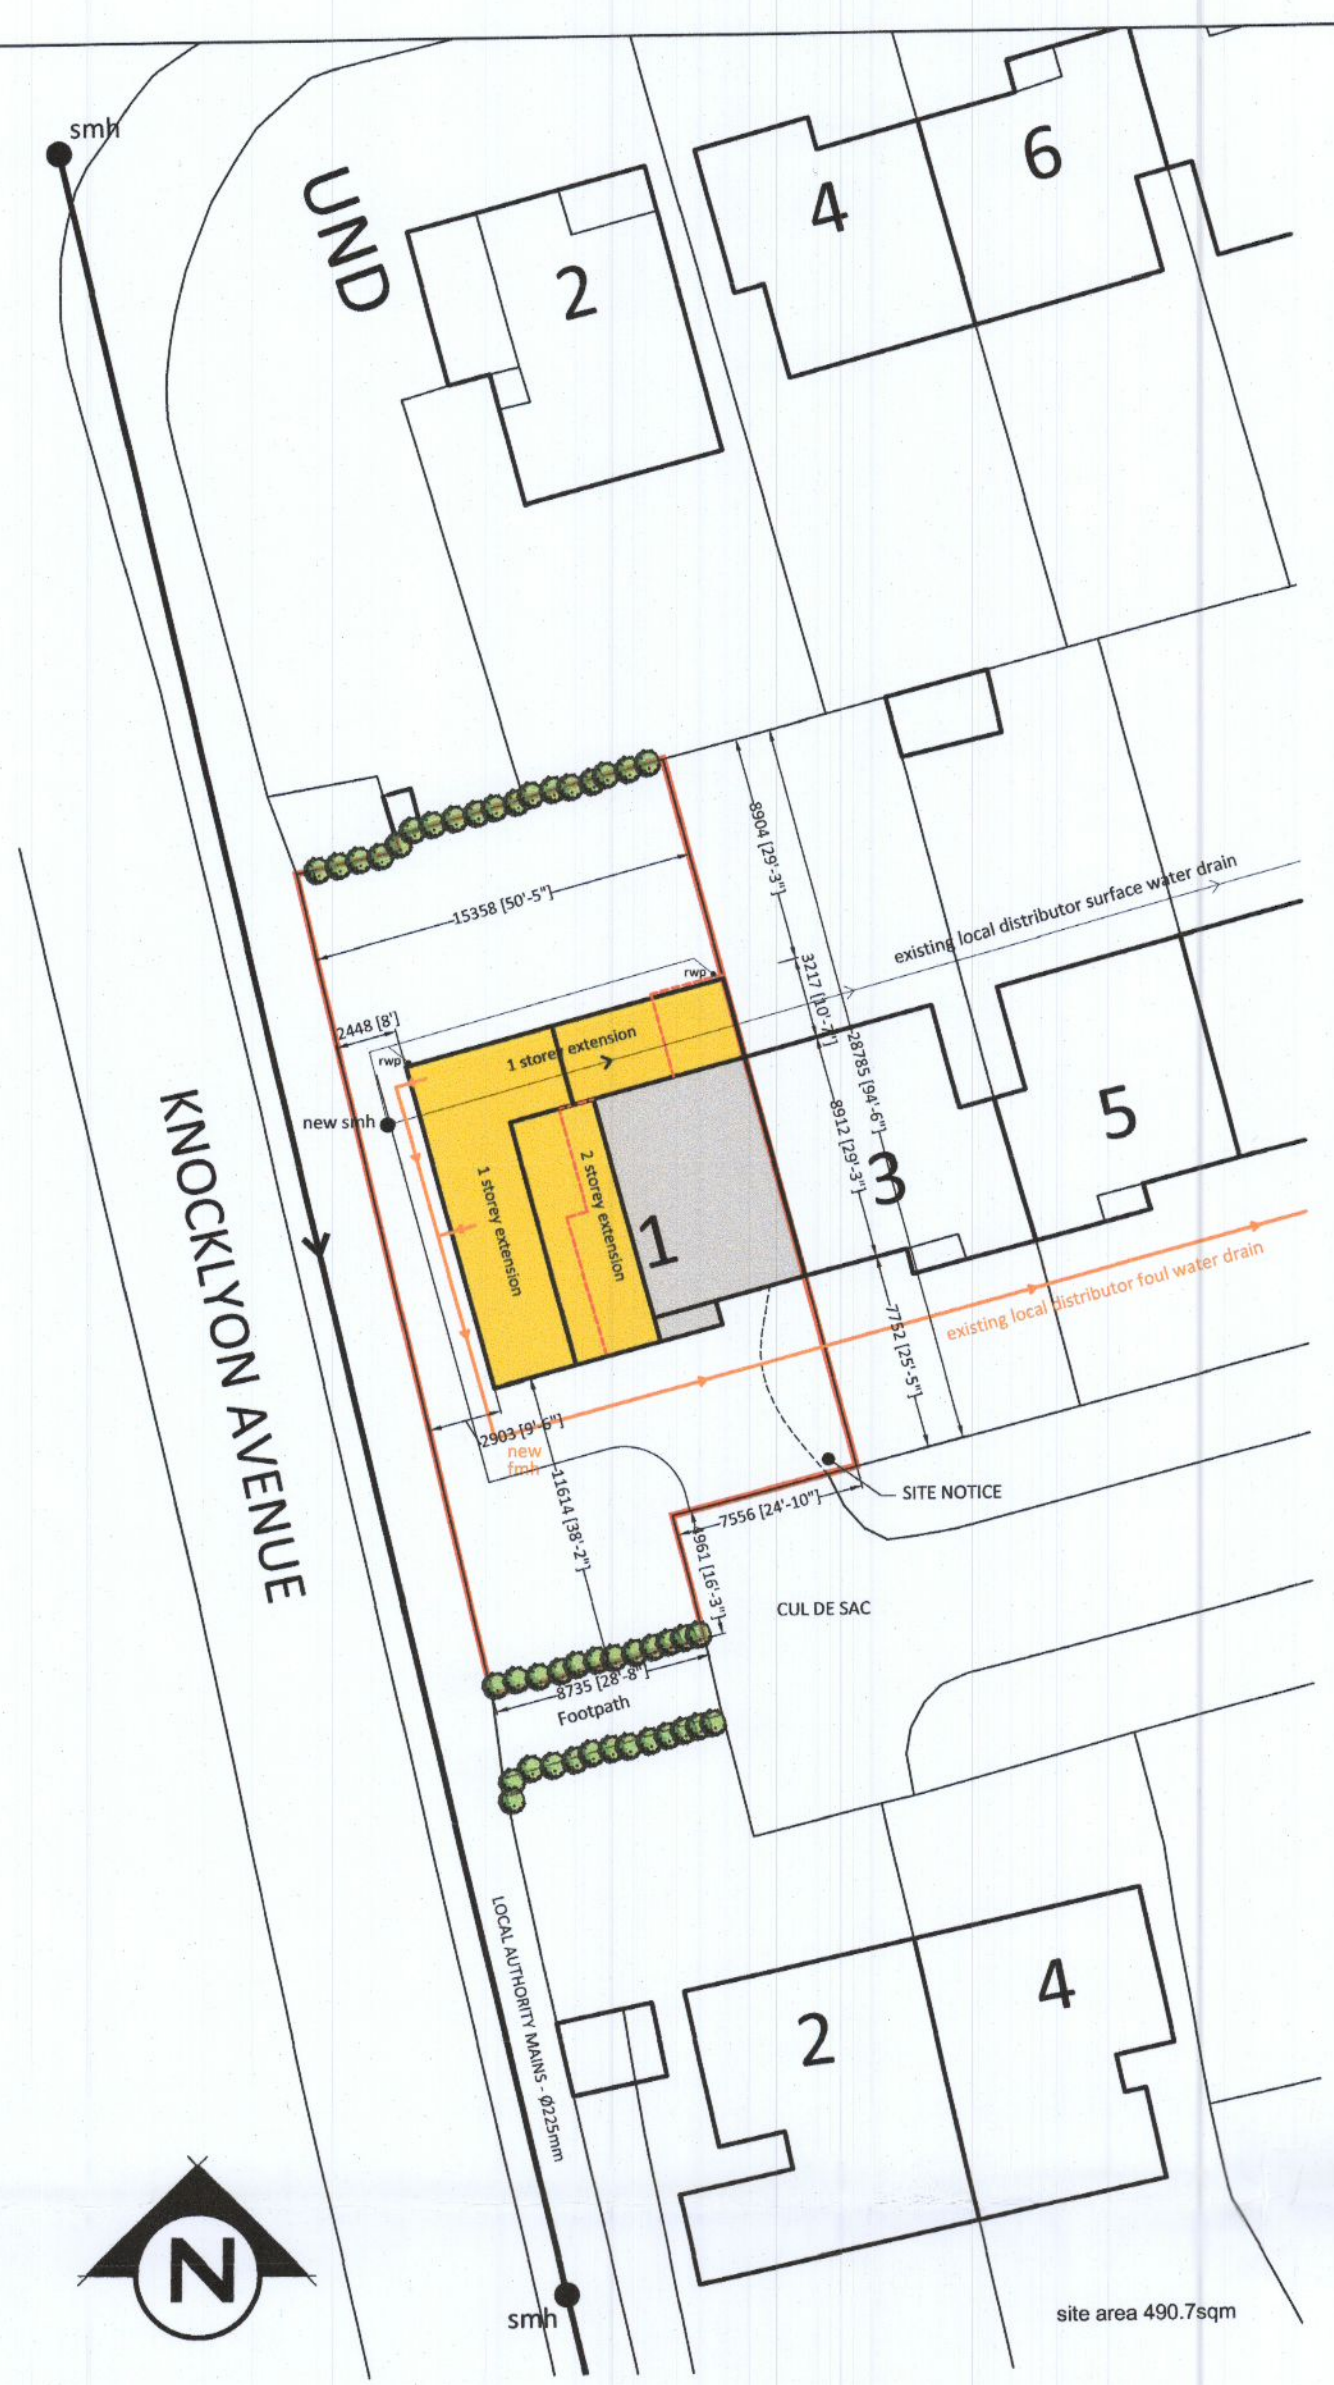


Previously Approved Block/Site Plan
Scale 1:300 a1

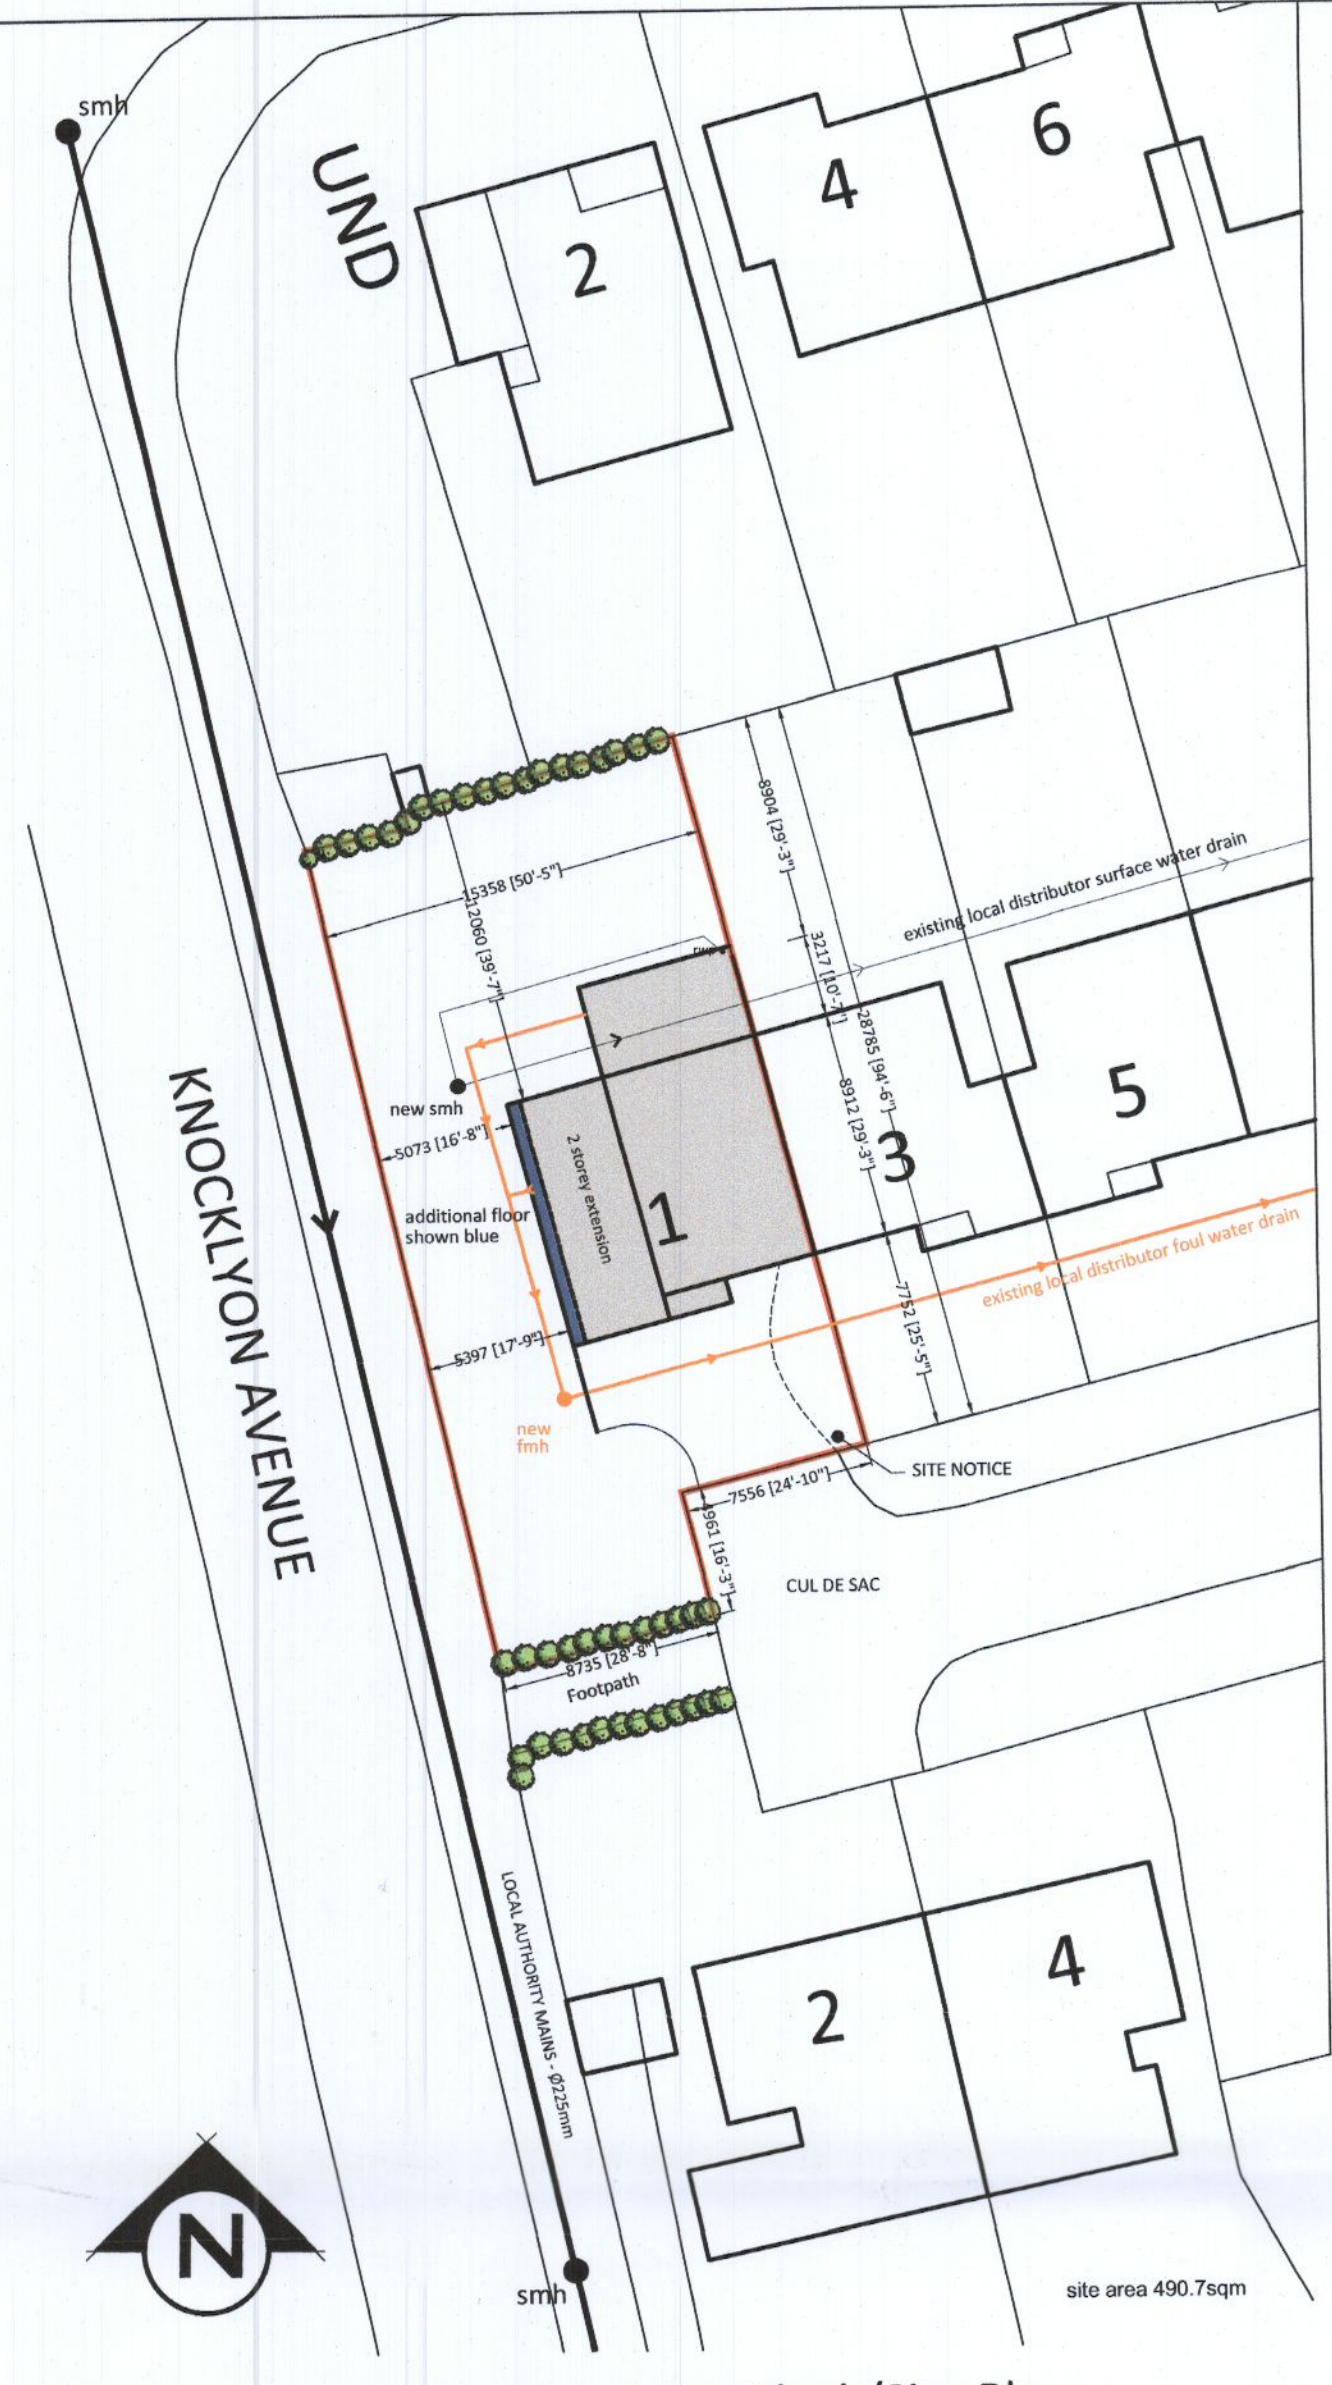


Current Retention Block/Site Plan
Scale 1:300 a1

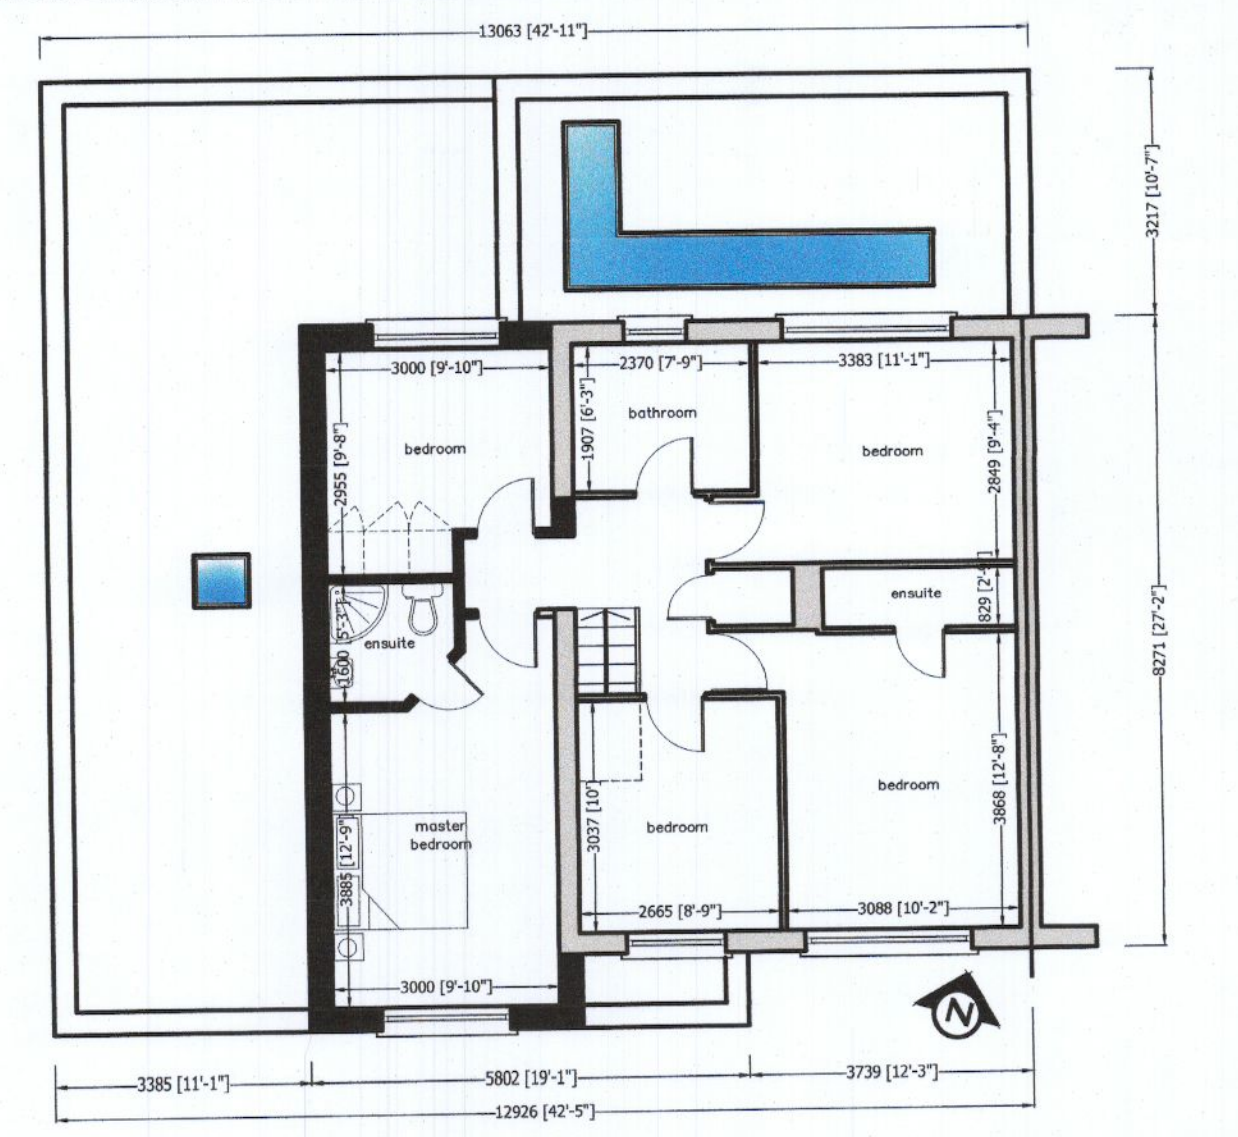


Previously Approved First Floor Plan
Scale 1:100 a1

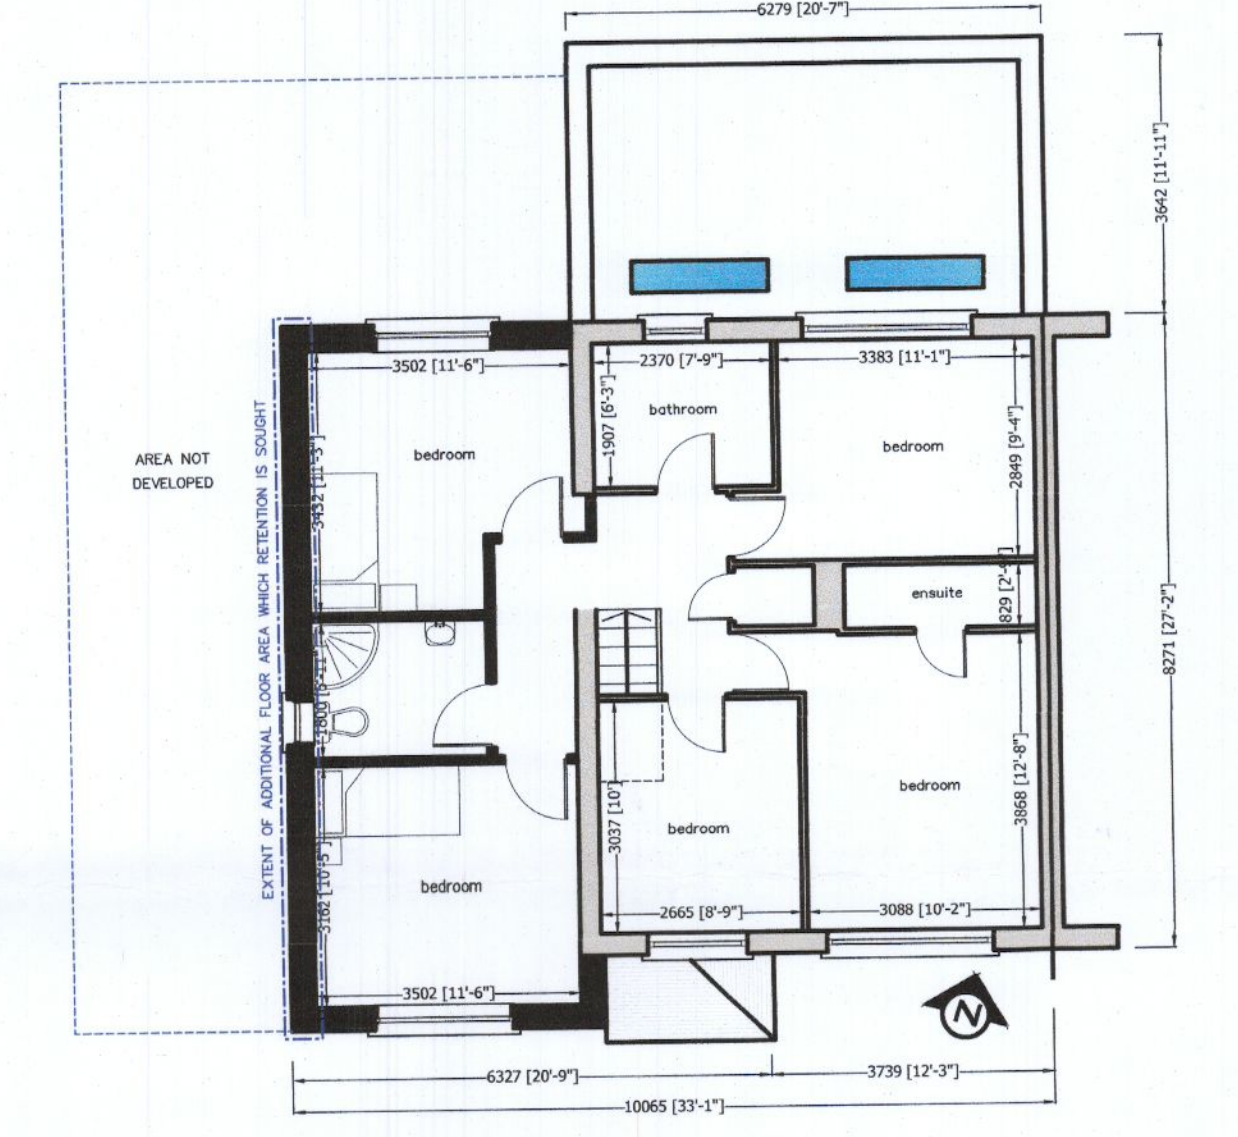


Current Retention First Floor Plan
Scale 1:100 a1

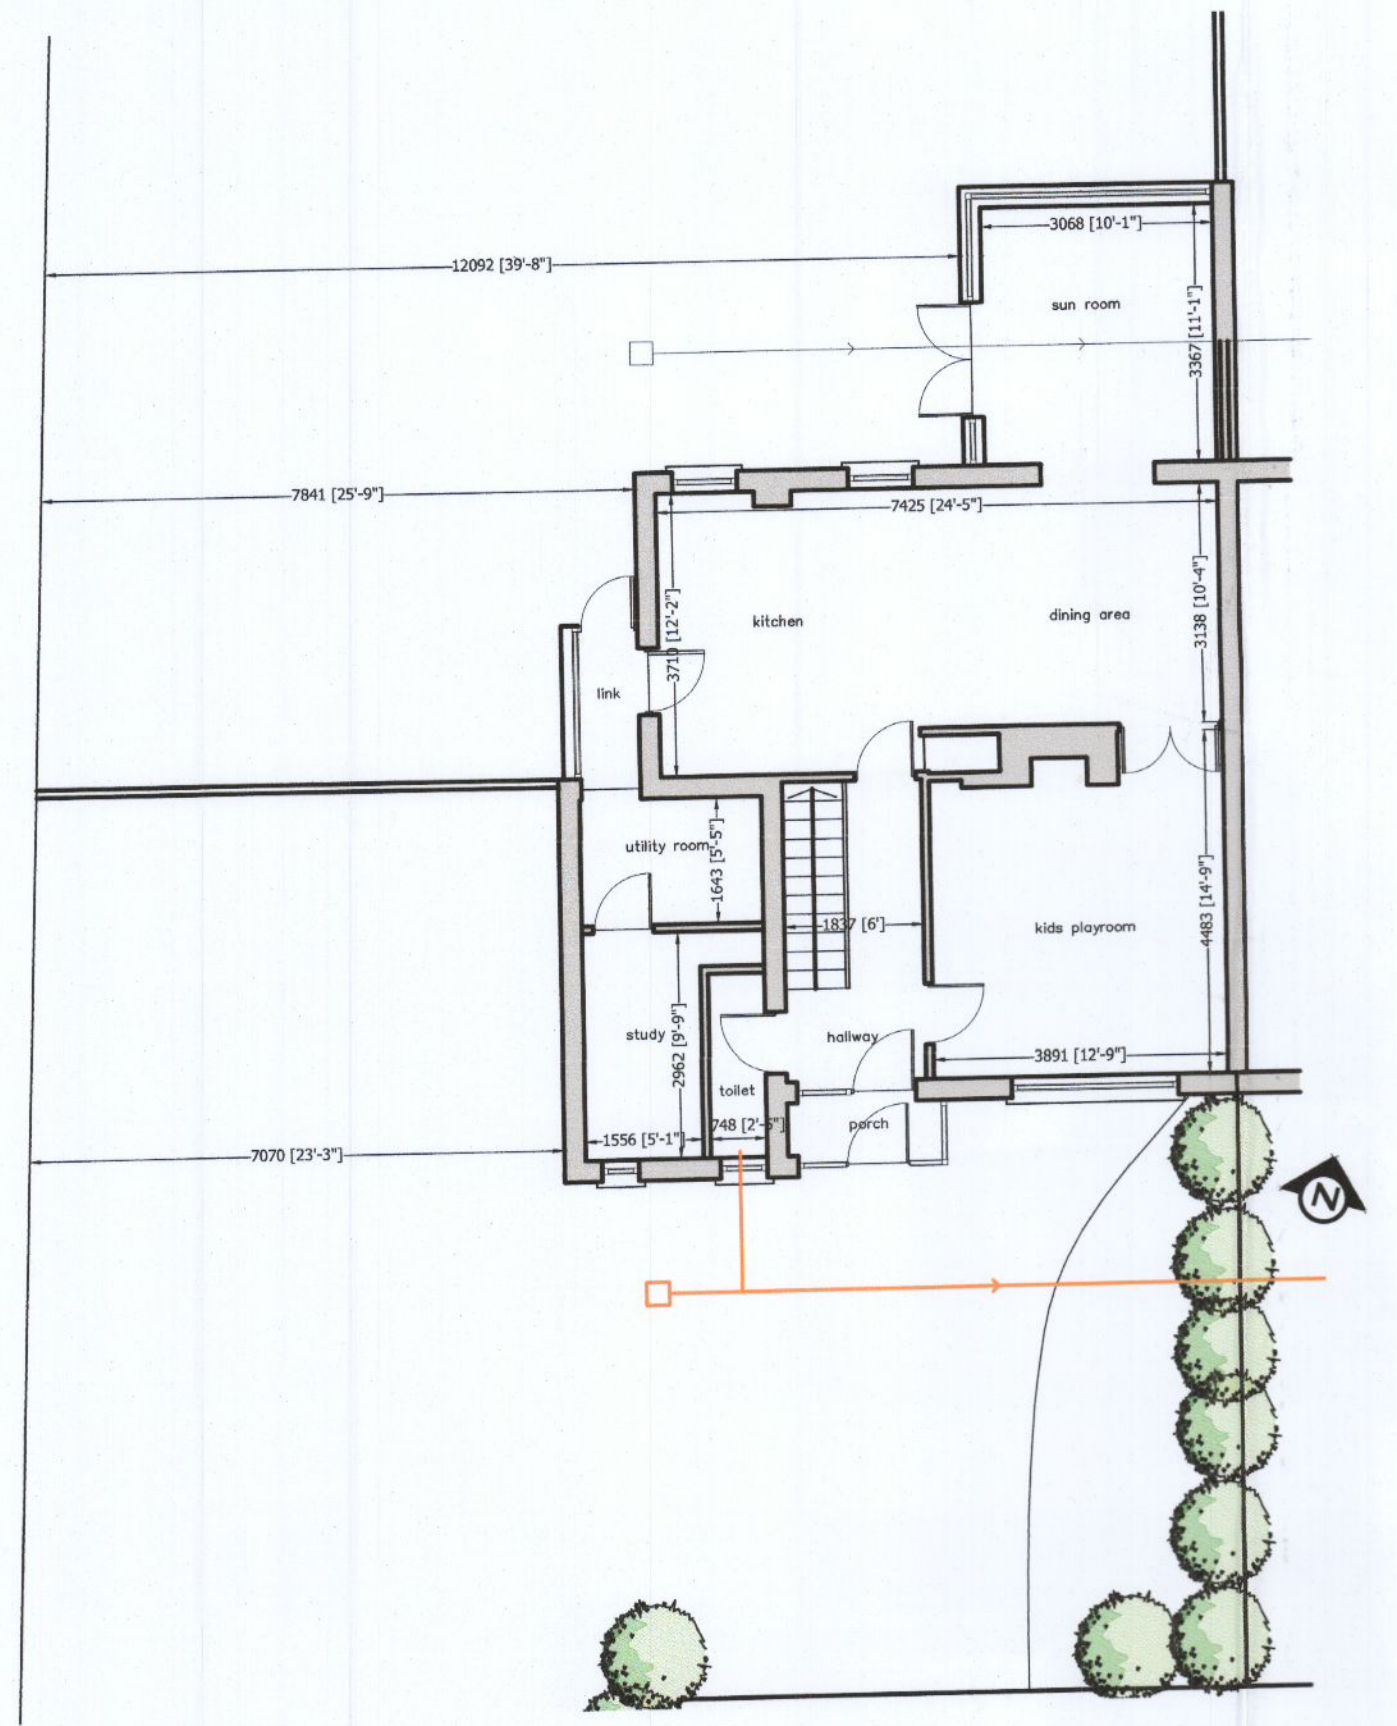


Original Ground Floor Plan
Scale 1:100 a1

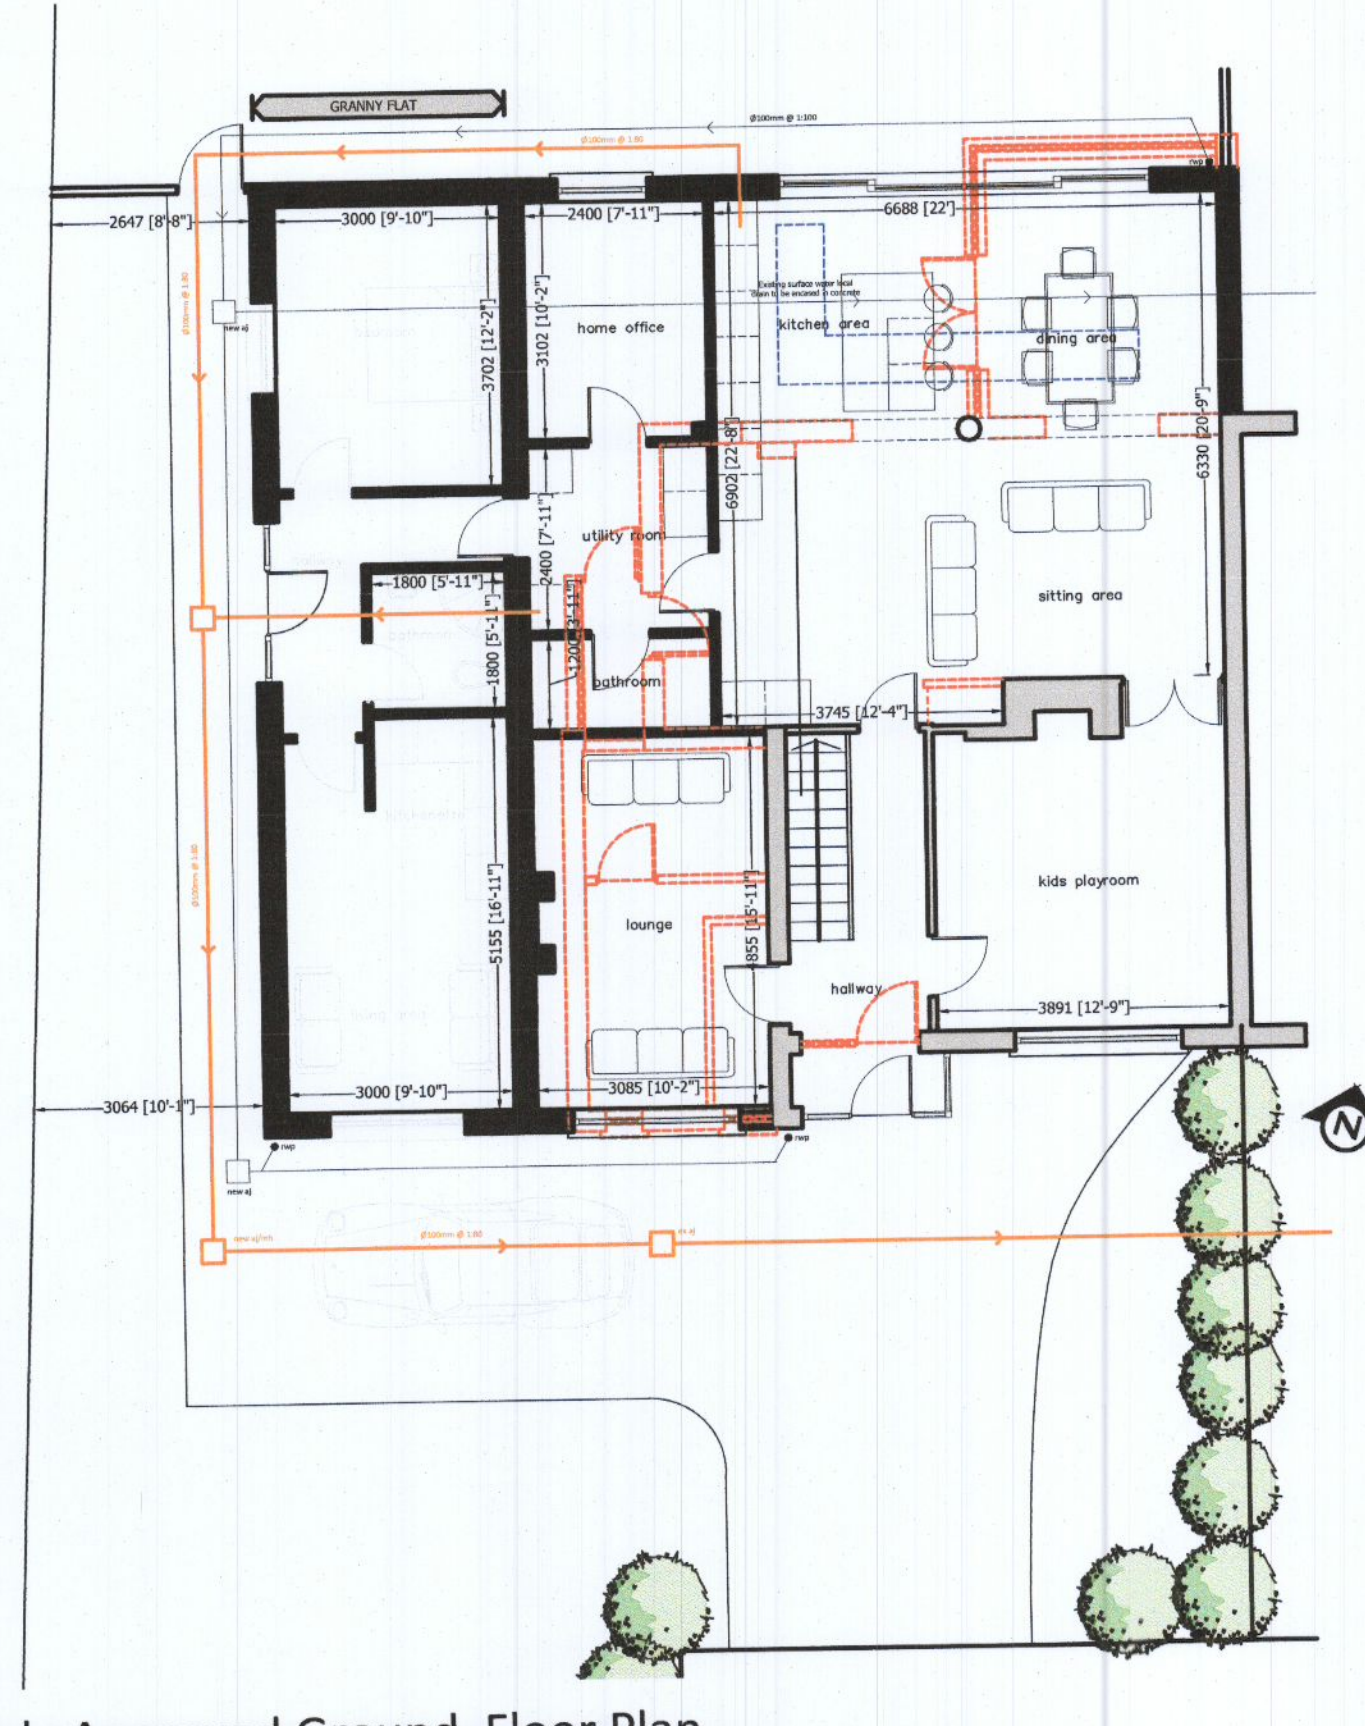

Previously Approved Ground Floor Plan
Scale 1:100 a1

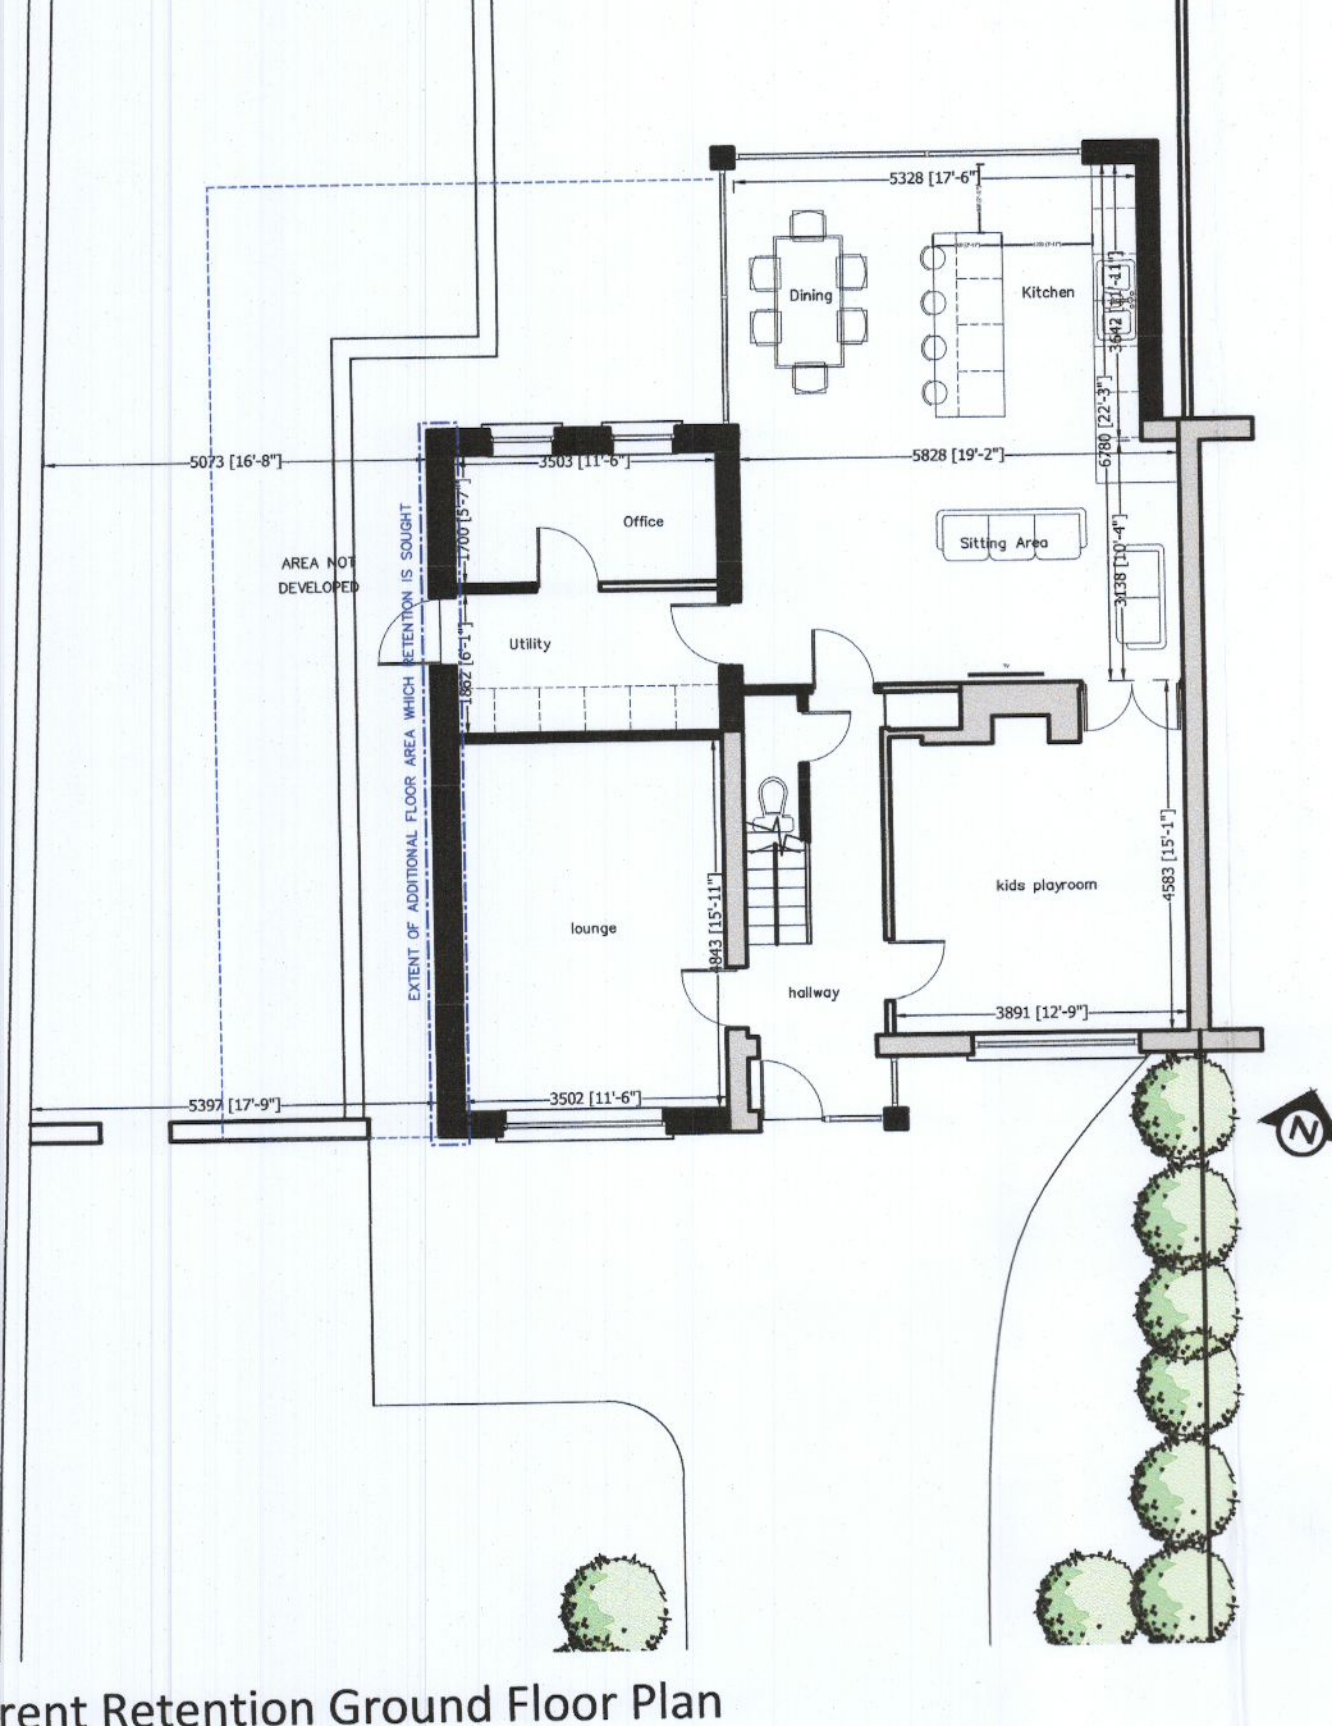

Current Retention Ground Floor Plan
Scale 1:100 a1

PLANNING APPLICATION DRAWING ONLY			
No.	REVISIONS	DATE	REF
A	ISSUED FOR PLANNING APPLICATION	09 SEPT 2022	JW
 Quay Engineering Consultants Ltd Unit 2 Old Quay Strand Road, Sutton, Dublin 13 Tel: +353 (0) 8387 9963 Fax: +353 (0) 8457 8882 E-Mail: info@quayeng.com			
DRAWING TITLE			REVISION No.
Site Plan & Floor Plans			A
1 Knocklyon Green, Dublin 16		Retention Planning Stage	
LOCATION	Previous Amendments	STAGE	CLIENT
1:100 & 1:300	09 Sept 2022	B.Q.	Mick & Nicola Roche
SCALE	DATE	DRAWN	DRAWING No.
			2022-132-D02