



PROPOSED GROUND FLOOR PLAN 1:100

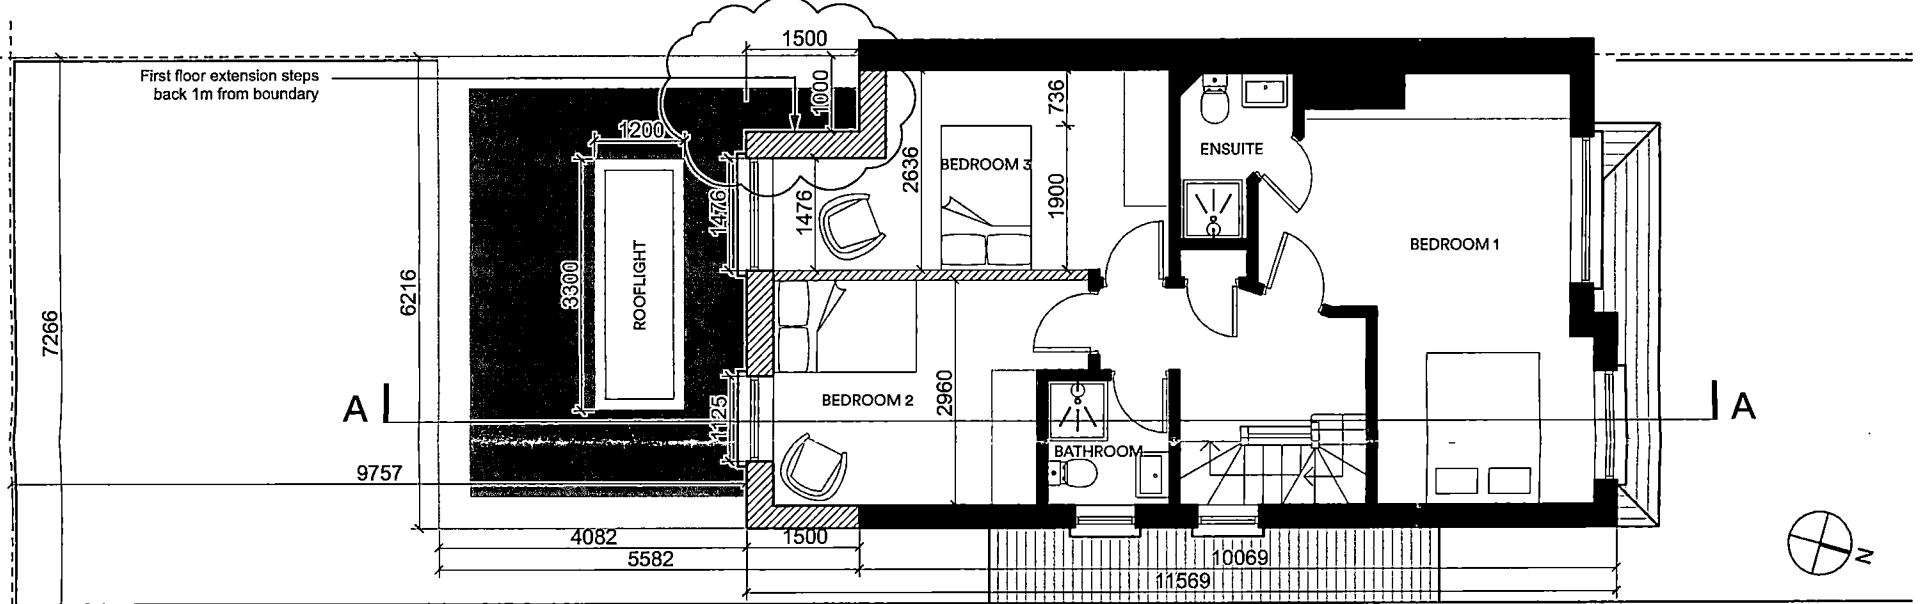

PROPOSED FIRST FLOOR PLAN 1:100

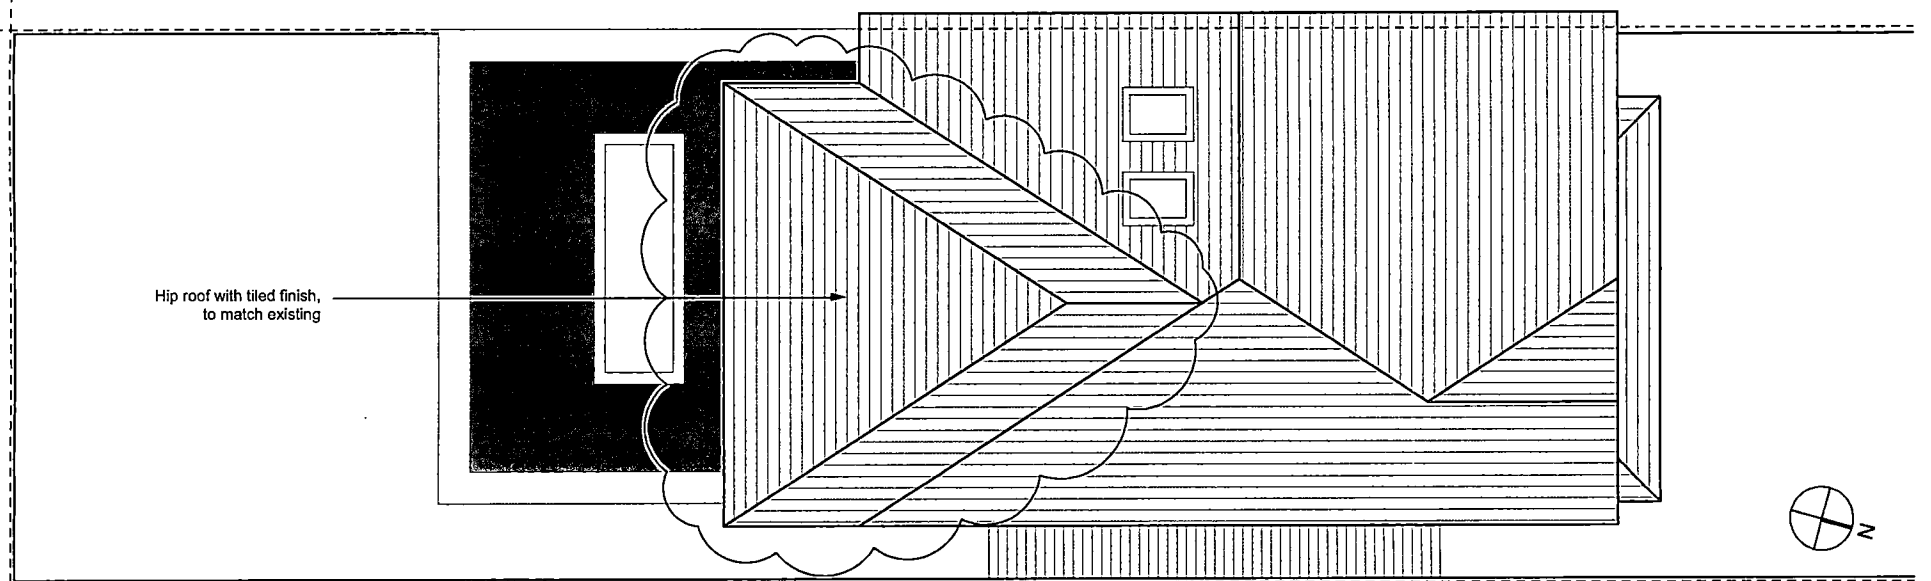

ROOF PLAN 1:100

- EXISTING CONSTRUCTION
- PROPOSED CONSTRUCTION

NOTIFY ARCHITECT OF DISCREPANCIES CHECK DIMENSIONS ON SITE DO NOT SCALE USE FIGURED DIMENSIONS ONLY COPYRIGHT O'DALY ARCHITECTS	CLIENT Alan Merriman & Angela Gaffney	PROJECT 5 Ellensborough Lawn, Tallaght, Dublin 24	O'DALY ARCHITECTS 12 GARVILLE ROAD, RATHGAR, DUBLIN 6 P 01 496 7159 www.odalyarchitects.ie F 01 496 7159 E info@odalyarchitects.ie
	DRAWING Proposed Plans	DRAWING No. ELL-P-FI-03	
	FILE NAME ELL-P-06	REVISION No. 00	
DATE 25/09/2022	STAGE Planning - Further Information	DRAWN BY KOD	