



PROPOSED FRONT ELEVATION 1:100

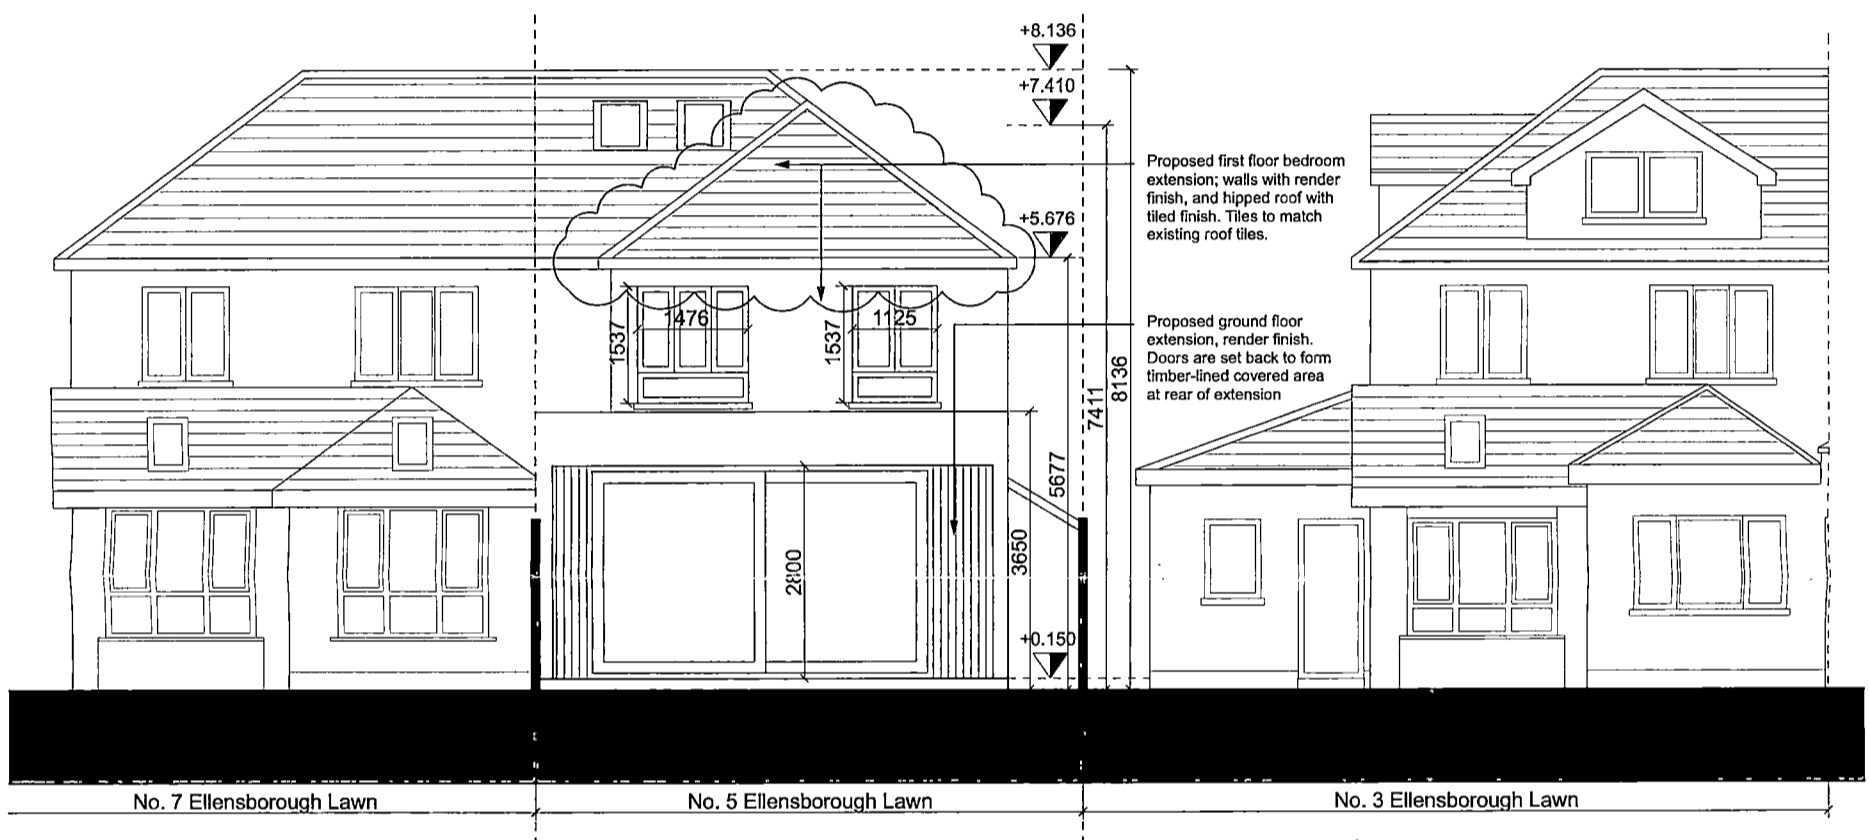

PROPOSED REAR ELEVATION 1:100

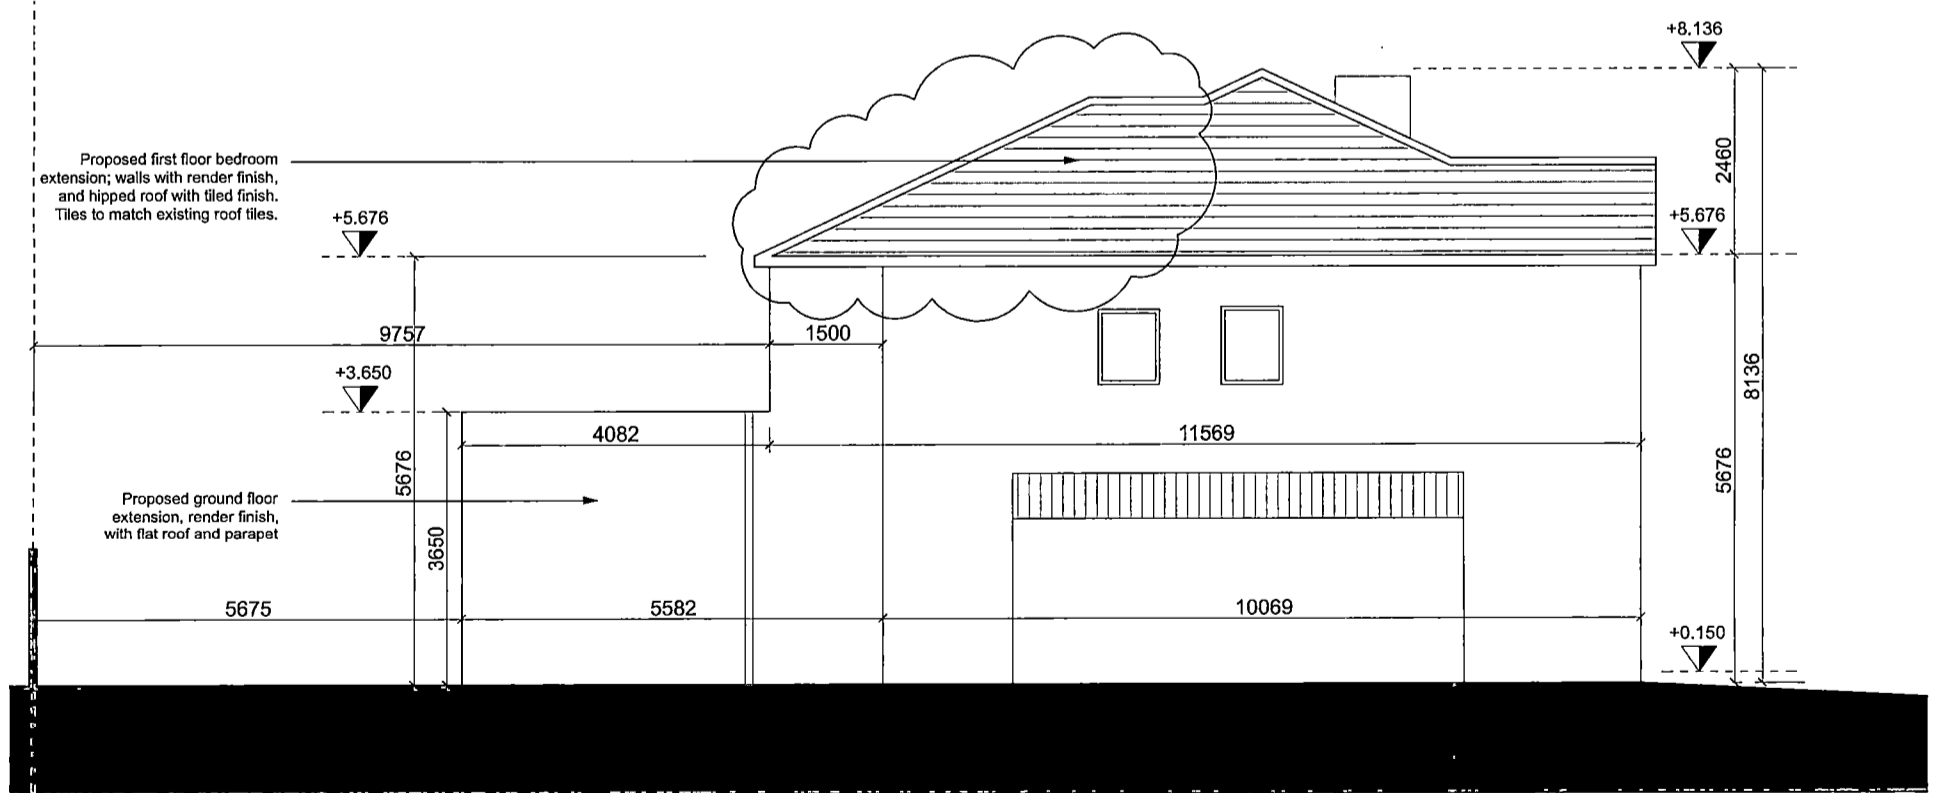

PROPOSED SIDE ELEVATION 1:100

NOTIFY ARCHITECT OF DISCREPANCIES CHECK DIMENSIONS ON SITE DO NOT SCALE USE FIGURED DIMENSIONS ONLY COPYRIGHT O'DALY ARCHITECTS	CLIENT	Alan Merriman & Angela Gaffney	PROJECT	5 Ellensborough Lawn, Tallaght, Dublin 24	<b>O'DALY ARCHITECTS</b>  12 GARVILLE ROAD, RATHGAR, DUBLIN 6 P 01 496 7159 www.odalyarchitects.ie F 01 496 7159 E info@odalyarchitects.ie
	DRAWING	Proposed Elevations	DRAWING No.	ELL-P-FI-05	
	FILE NAME	ELL-P-06	REVISION No.	00	
	DATE	25/09/2022	STAGE	Planning - Further Information	
	SCALE	1:100 @ A3	DRAWN BY	KOD	