



PROPOSED FRONT ELEVATION

scale 1:100



PROPOSED REAR ELEVATION

scale 1:100

**RIAI**  
 Registered Architect  
 2021

Architect Accredited in Conservation  
 G3

PSP Accredited  
 P

**DESIGN**  
 DRAWING PART OF STAGE 1  
 Do not scale. Reproduction of all drawings is prohibited in any form without the written consent of the author.

**CLIENT:**  
 Dermot & Margaret Finnelly

**ADDRESS:**  
 2 Hayden's Park View  
 Lucan  
 Co. Dublin, K78 NY82

**DRWG NO.:**  
 M1633-S1-210

**REV.:**  
 D


**TITLE:**  
 Proposed Elevations

**SCALE:**  
 1:100 @ A3

**DATE:**  
 29/09/2022

**BRENNAN | FURLONG**  
 VERNON HOUSE 2 VERNON AVENUE CLONTARF DUBLIN 3



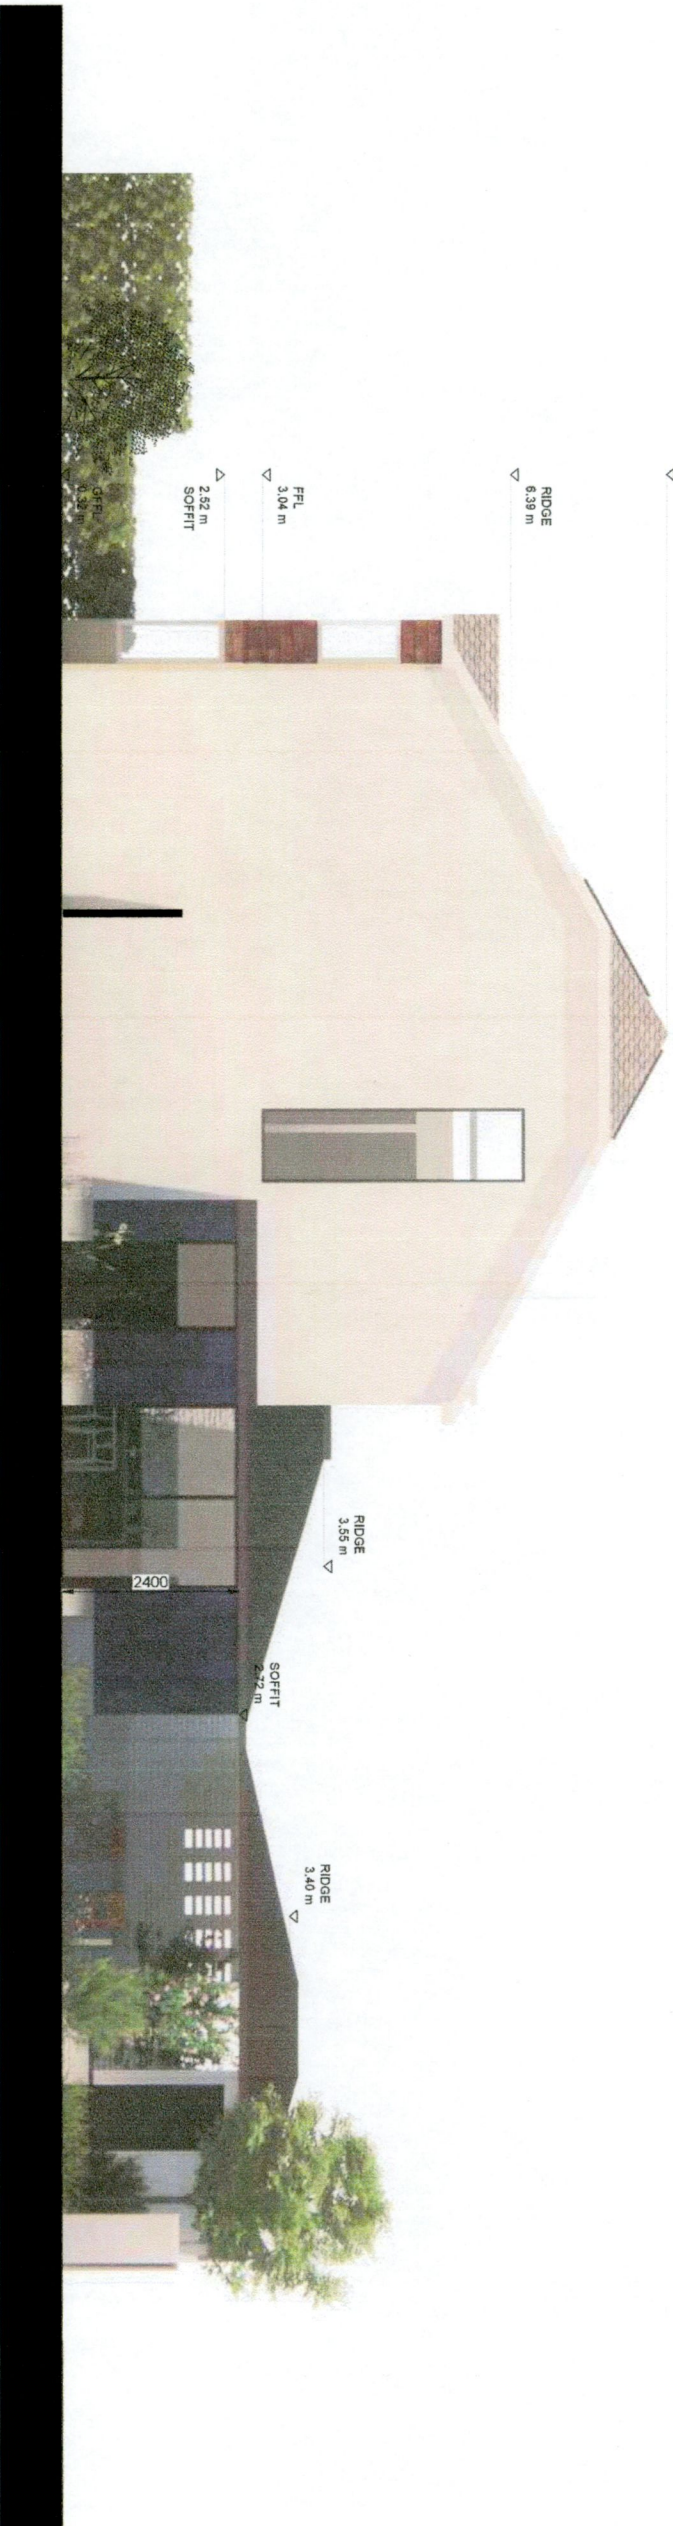

**PROPOSED SIDE ELEVATION**

scale 1:100

**CLIENT:**  
 Dermot & Margaret Finnelly

**ADDRESS:**  
 2 Hayden's Park View  
 Lucan  
 Co. Dublin, K78 NY82

**DRWG NO.:**  
 M1633-S1-211

**REV.:**  
 D

**TITLE:**  
 Proposed Elevations

**SCALE:**  
 1:100 @ A3

**DATE:**  
 29/09/2022