



OSi PLACE Map

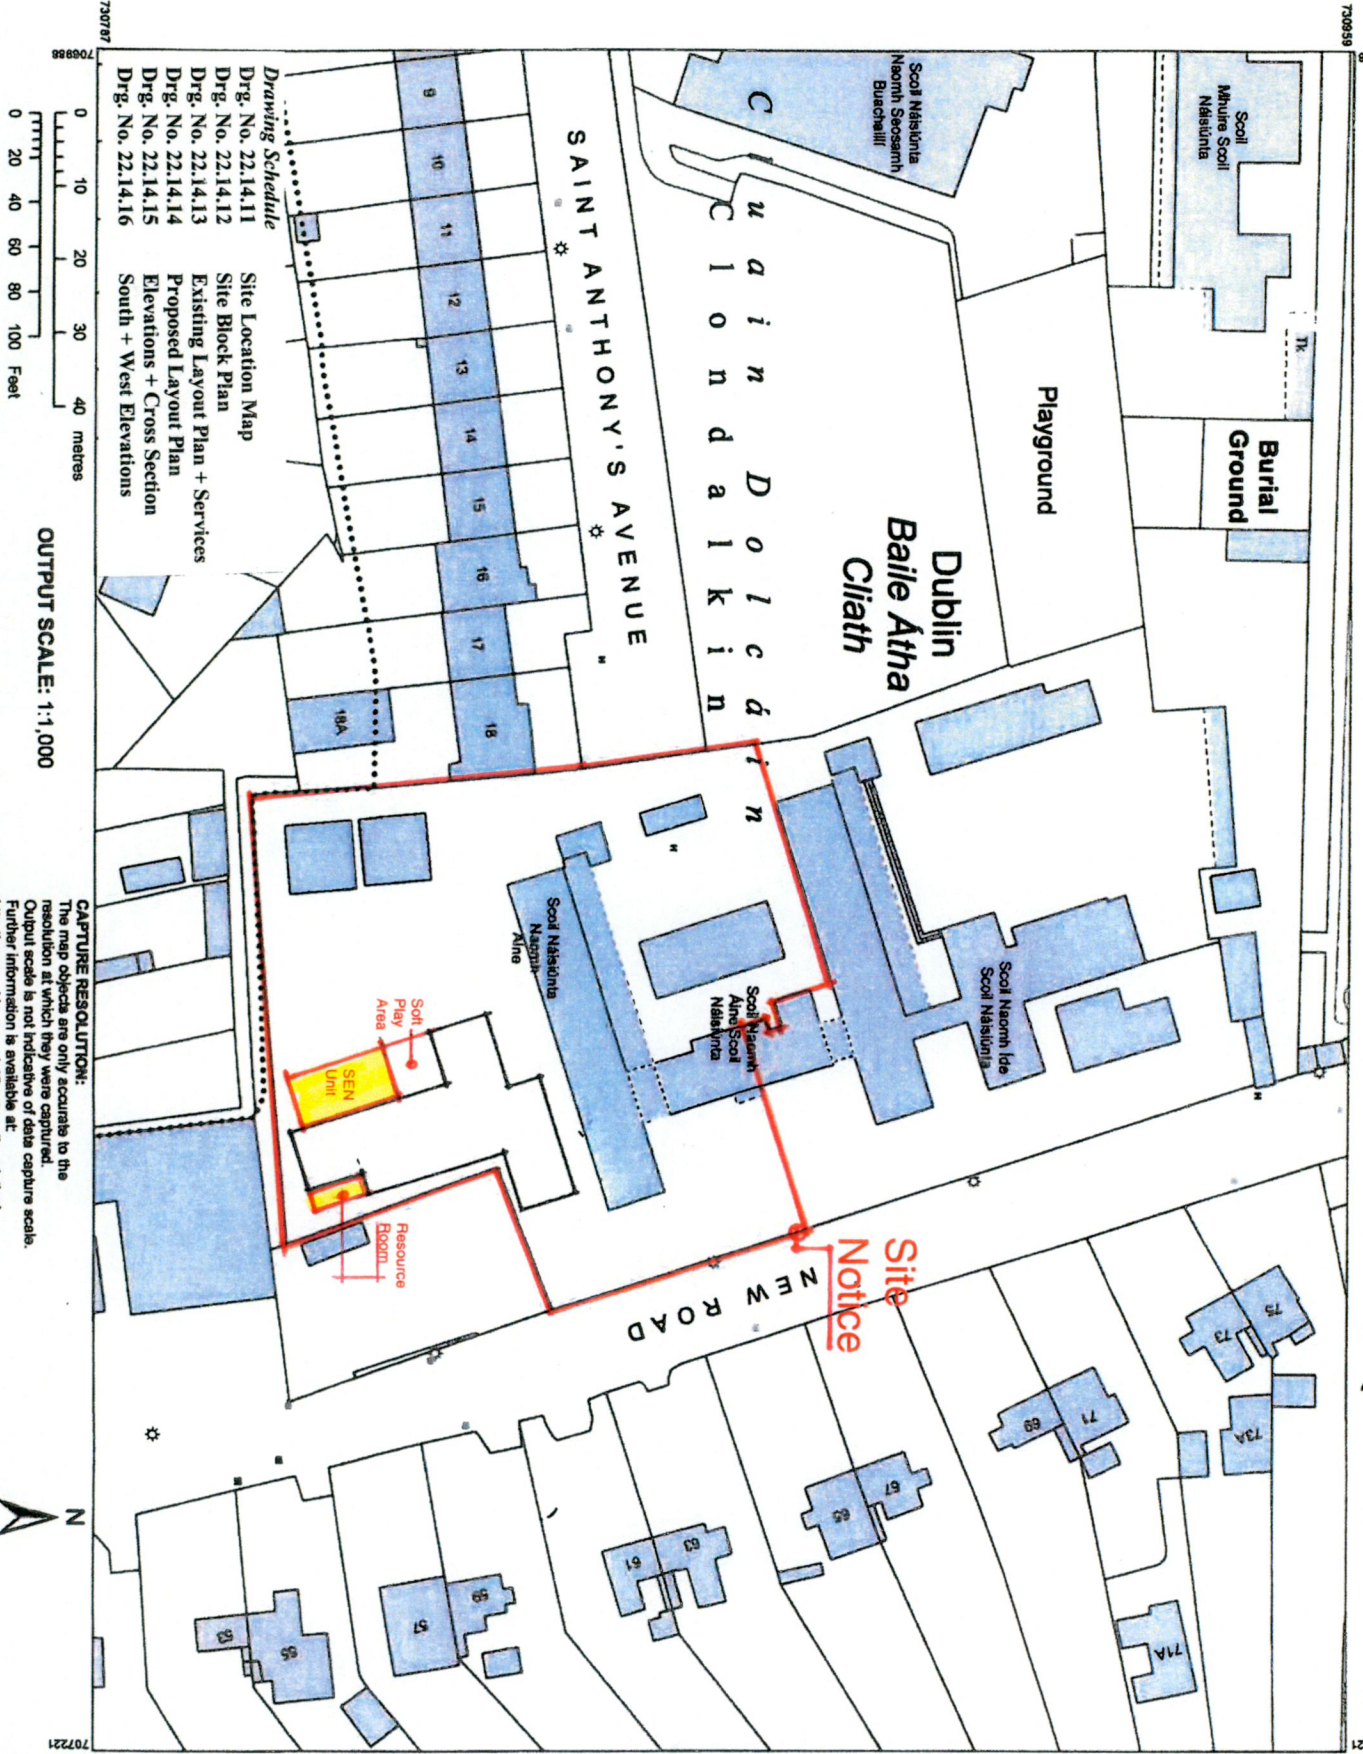

Drawing Schedule

Drg. No. 22.14.11 Site Location Map
 Drg. No. 22.14.12 Site Block Plan
 Drg. No. 22.14.13 Existing Layout Plan + Services
 Drg. No. 22.14.14 Proposed Layout Plan
 Drg. No. 22.14.15 Elevations + Cross Section
 Drg. No. 22.14.16 South + West Elevations

 

OUTPUT SCALE: 1:1,000

CAPTURE RESOLUTION:
 The map objects are only accurate to the resolution at which they were captured. Output scale is not indicative of data capture scale. Further information is available at: <http://www.osi.ie>, search 'Capture Resolution'

Ordnance Survey
 National Mapping Agency

CENTRE COORDINATES:
 ITM 707105.730873

PUBLISHED: 23/09/2021
ORDER NO.: 50221847_1

MAP SERIES: 1:1,000 3326-09
 1:1,000 3326-10
 1:1,000 3326-14
 1:1,000 3326-15

Ordnance Survey Ireland
 Licence No. AR 0056503

COMPILED AND PUBLISHED BY:
 Ordnance Survey Ireland,
 Phoenix Park,
 Dublin 8,
 Ireland.

Unauthorised reproduction infringes Ordnance Survey Ireland and Government of Ireland copyright.

All rights reserved. No part of this publication may be copied, reproduced or transmitted in any form



Project: Scoil Naomh Aine, New Road, Clonalkin, SEN Unit and Resource Room Extension
Site Location Map

LOUIS BURKE ARCHITECTS

1:1000 Sept. 18 A 21.14.11
 @A4 2022

The Studio
 33a Wexdale Park
 Terenure
 Dublin 6
 Tel: +353(0)1832 4904121
 Email: manu@louisburke.com