



**Cross Section B-B and North Elevation.**

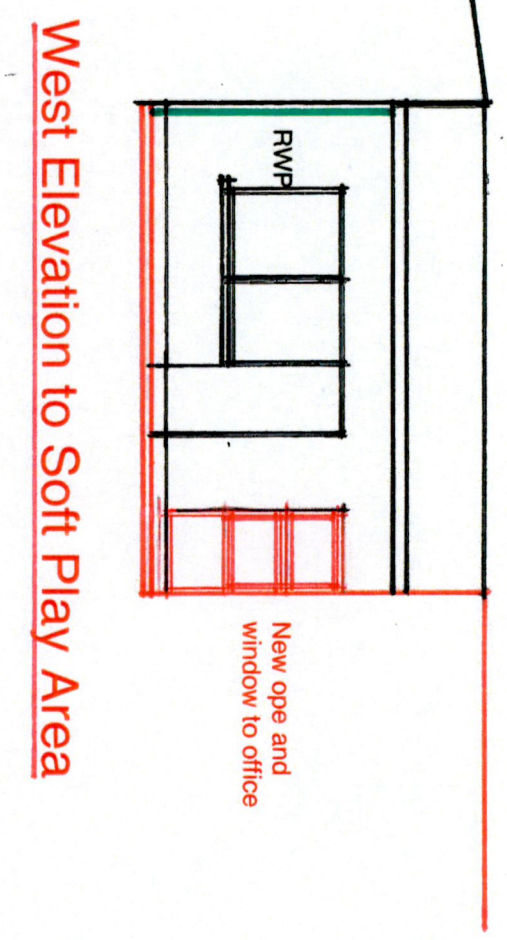


**West Elevation to Soft Play Area**

All roof, fascias, windows, reveals + plaster finishes to match existing.

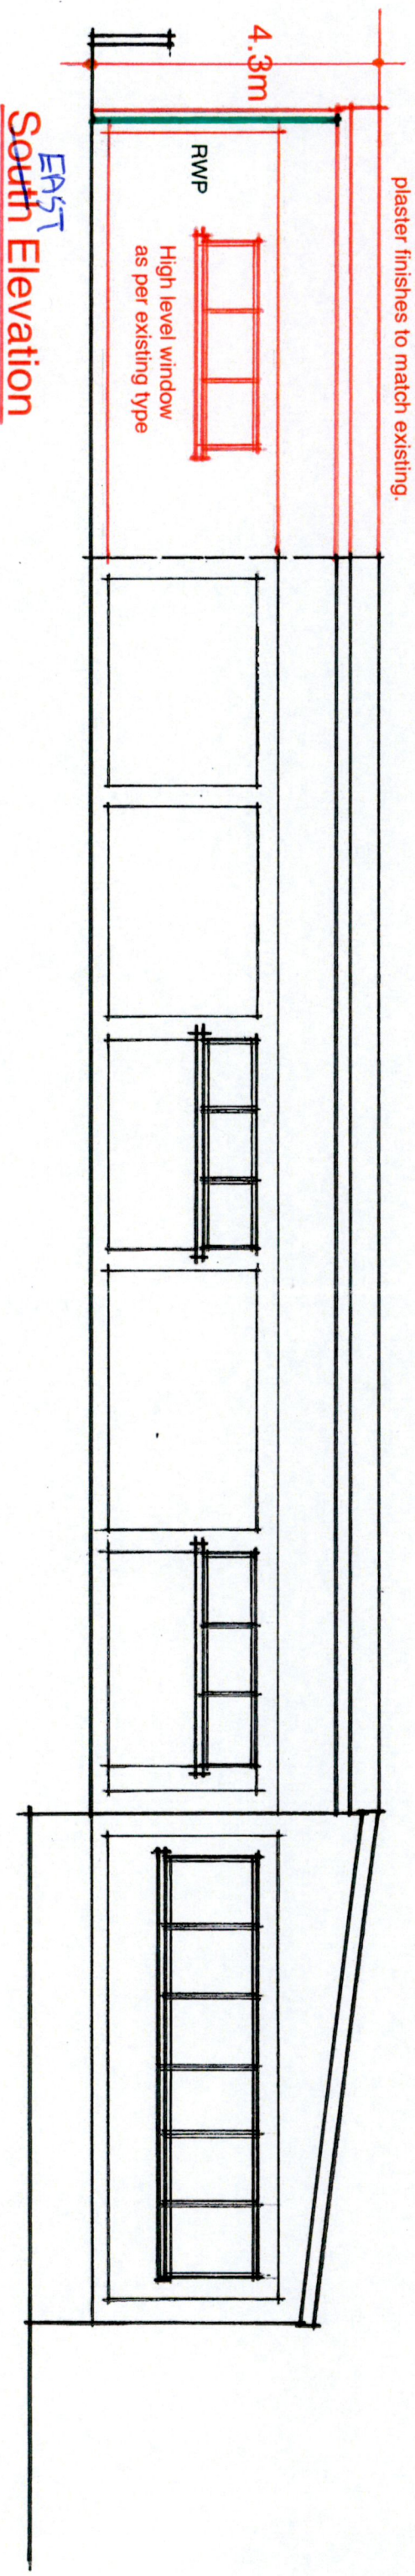

**EAST South Elevation**

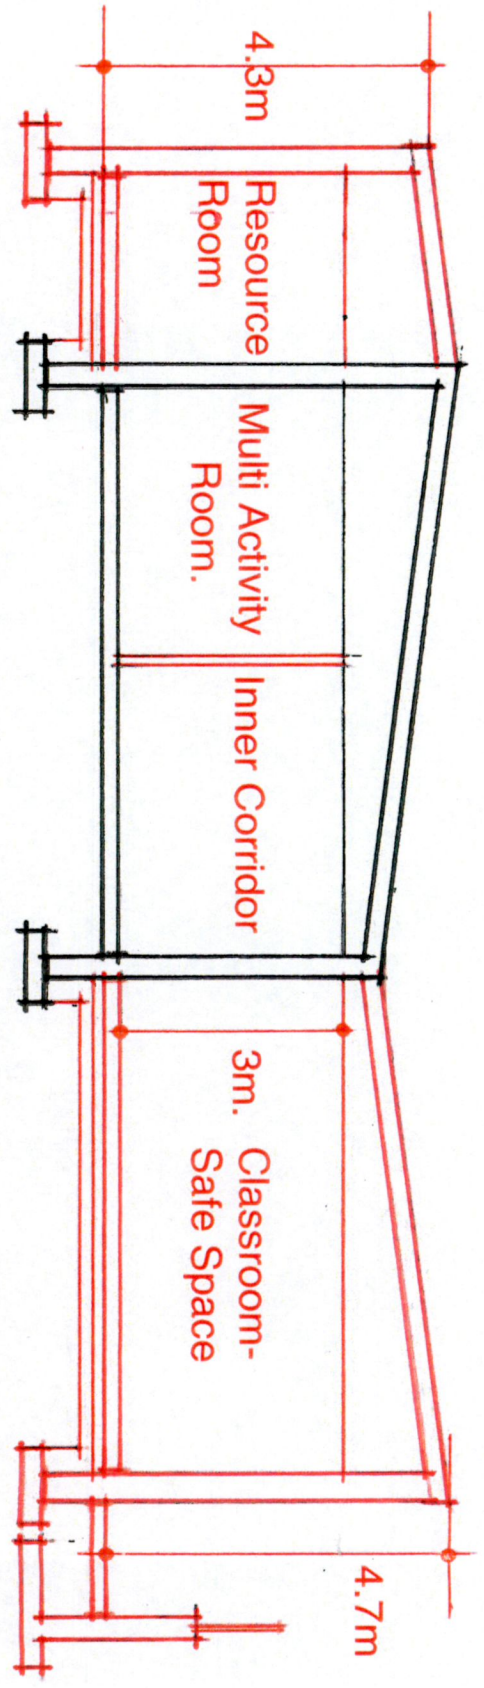

**Cross Section B-B Through Existing Unit and Proposed Extensions.**

Project: Scoil Naomh Aine, New Road, Clondalkin, SEN Unit and Resource Room Extension.


**Elevations and Cross Section.**

Scale:	Date:	Drawn:	Issue:	Dwg. no.:
1:100	Sept. 2022	LB	A	21.14.15


**LOUIS BURKE ARCHITECTS**

The Studio  
33a Wasdale Park  
Terenure  
Dublin 6  
Tel: 4901832 . 4904121  
Email: [mantuaarchitect@gmail.com](mailto:mantuaarchitect@gmail.com)




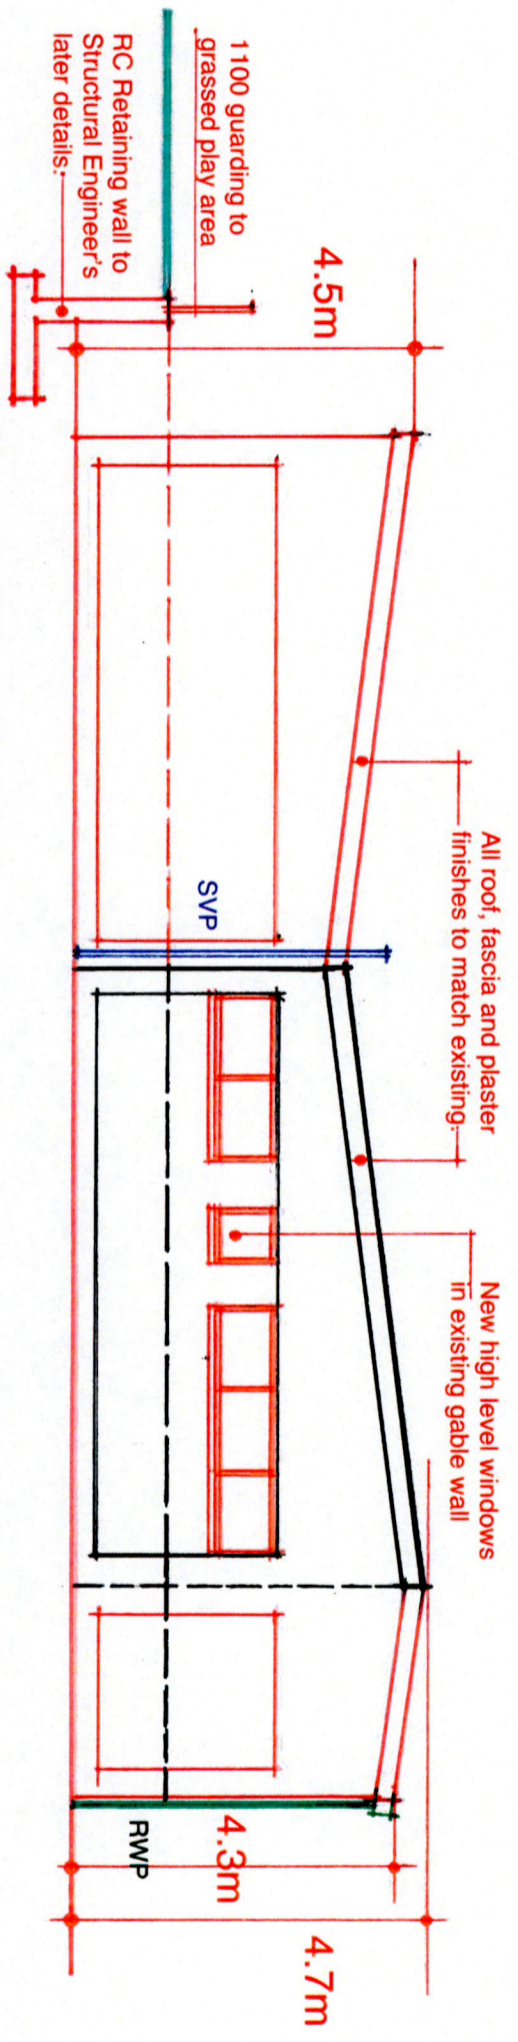

**South Elevation**

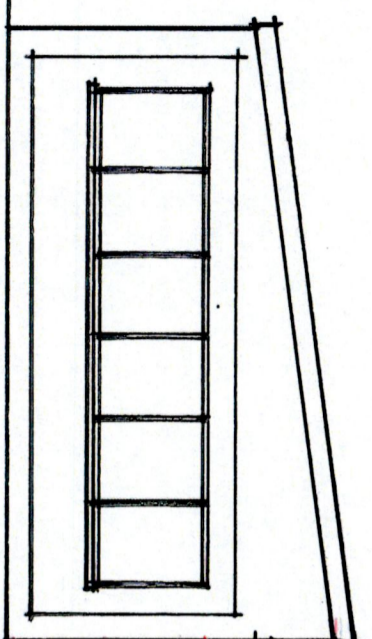

**West Elevation**

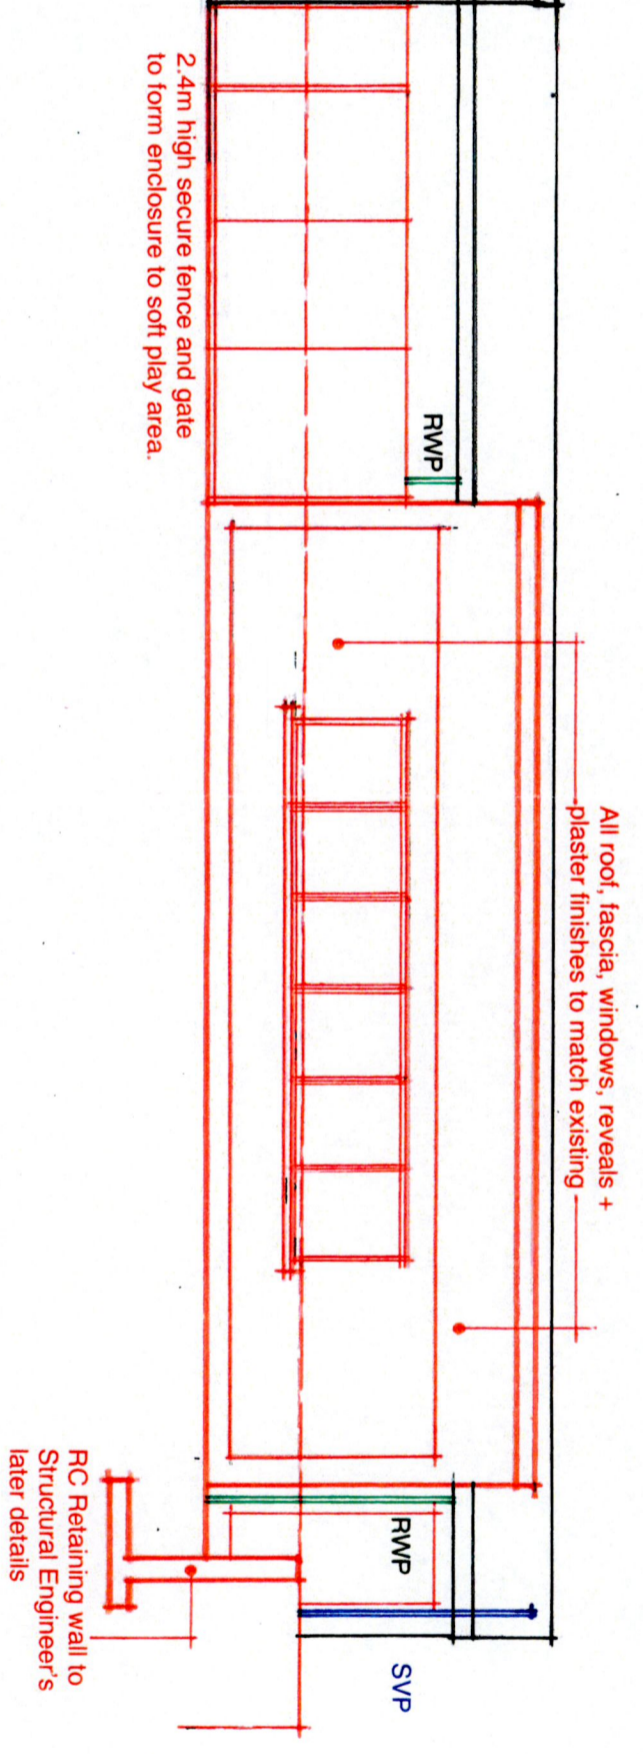

Rev.	Date:	Issue:



Project: Scoil Naomh Aine, New Road, Clondalkin, SEN Unit and Resource Room Extension.

Drawing: South and West Elevations

Scale:	Date:	Drawn:	Issue:	Orig. no.
1:100 @ A3	Sept. 2022	LB	A	21.14.16

**LOUIS BURKE ARCHITECTS**

The Studio  
 33a Wasdale Park  
 Terenure  
 Dublin 6  
 Tel: 4901832, 4901121  
 Email: rshanahan@louisburke.com