




1 EAST ELEVATION - PROPOSED
PL - 102 SCALE 1:100 @ A1

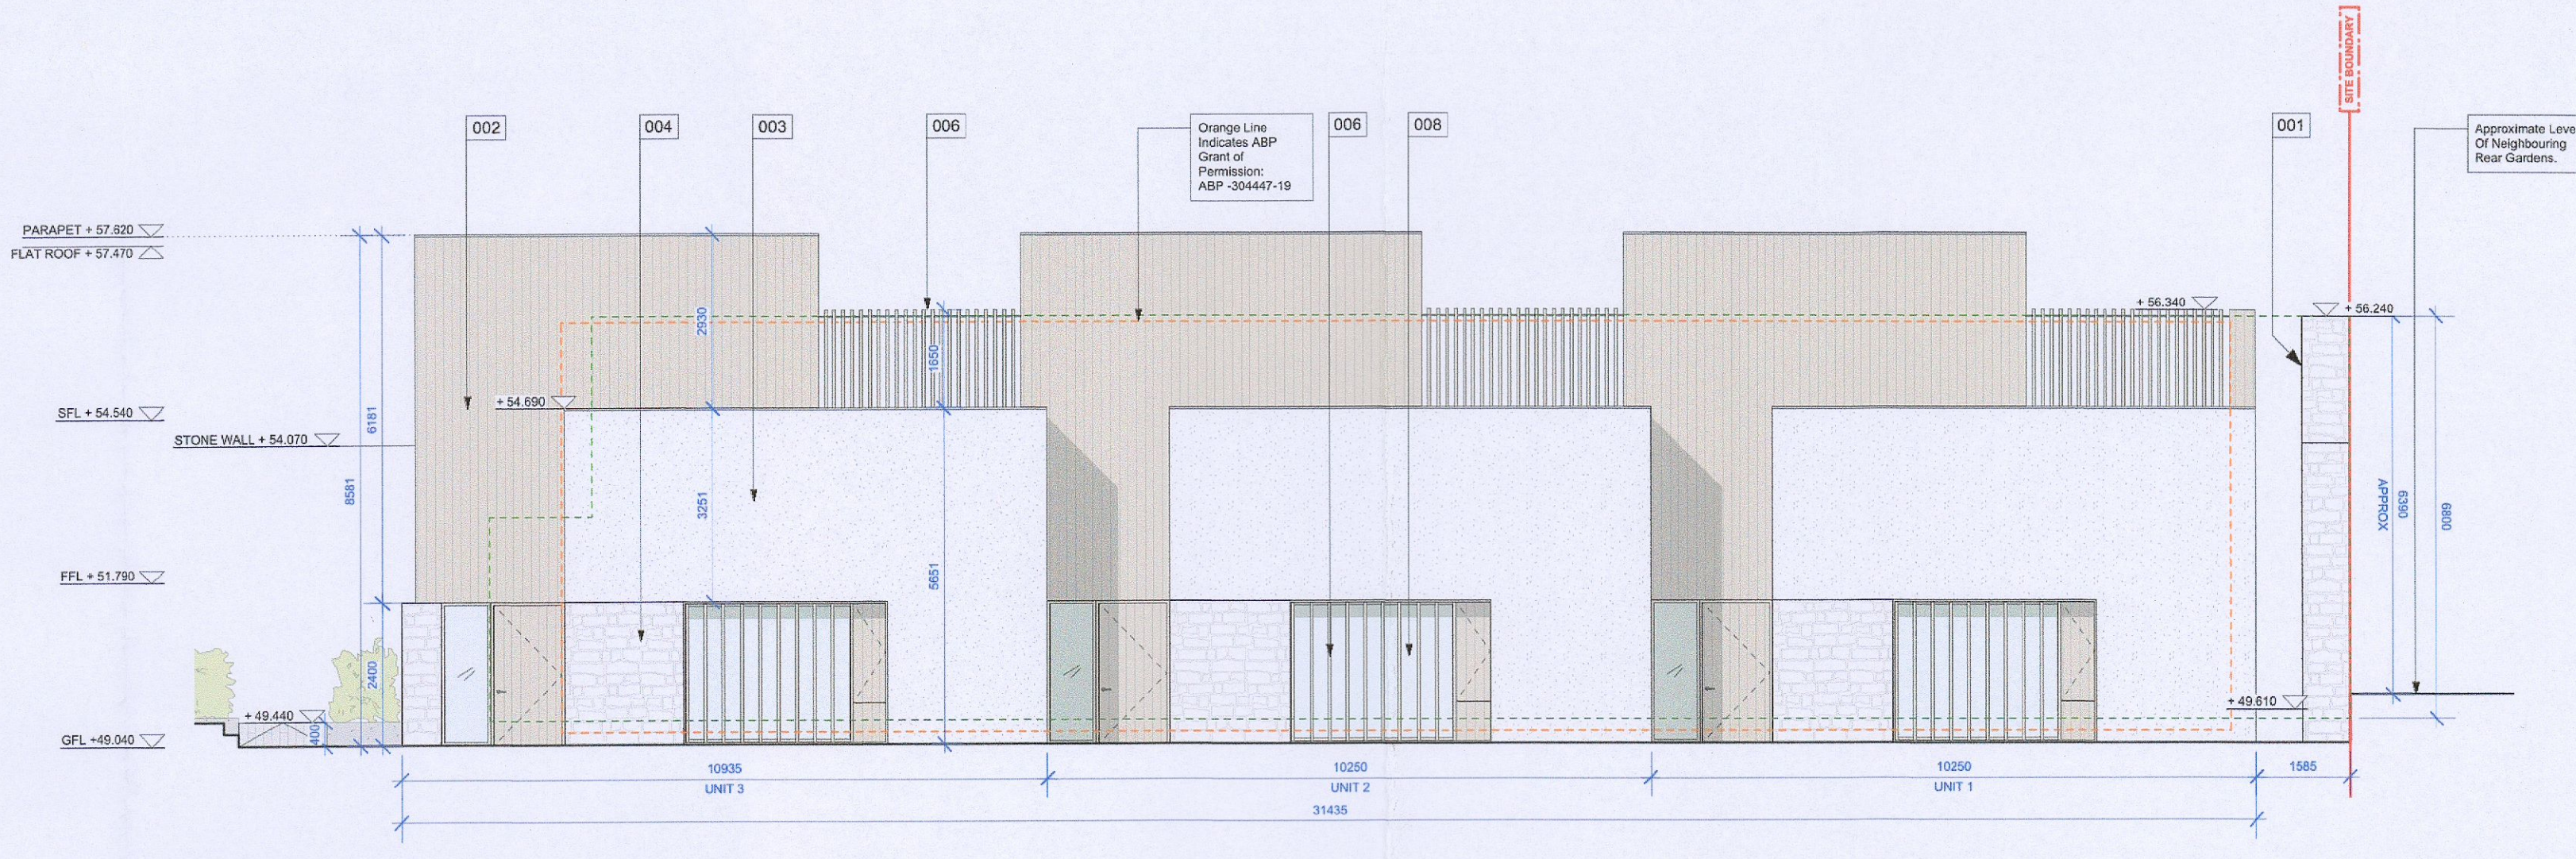


4 NORTH ELEVATION - PROPOSED
PL - 102 SCALE 1:100 @ A1

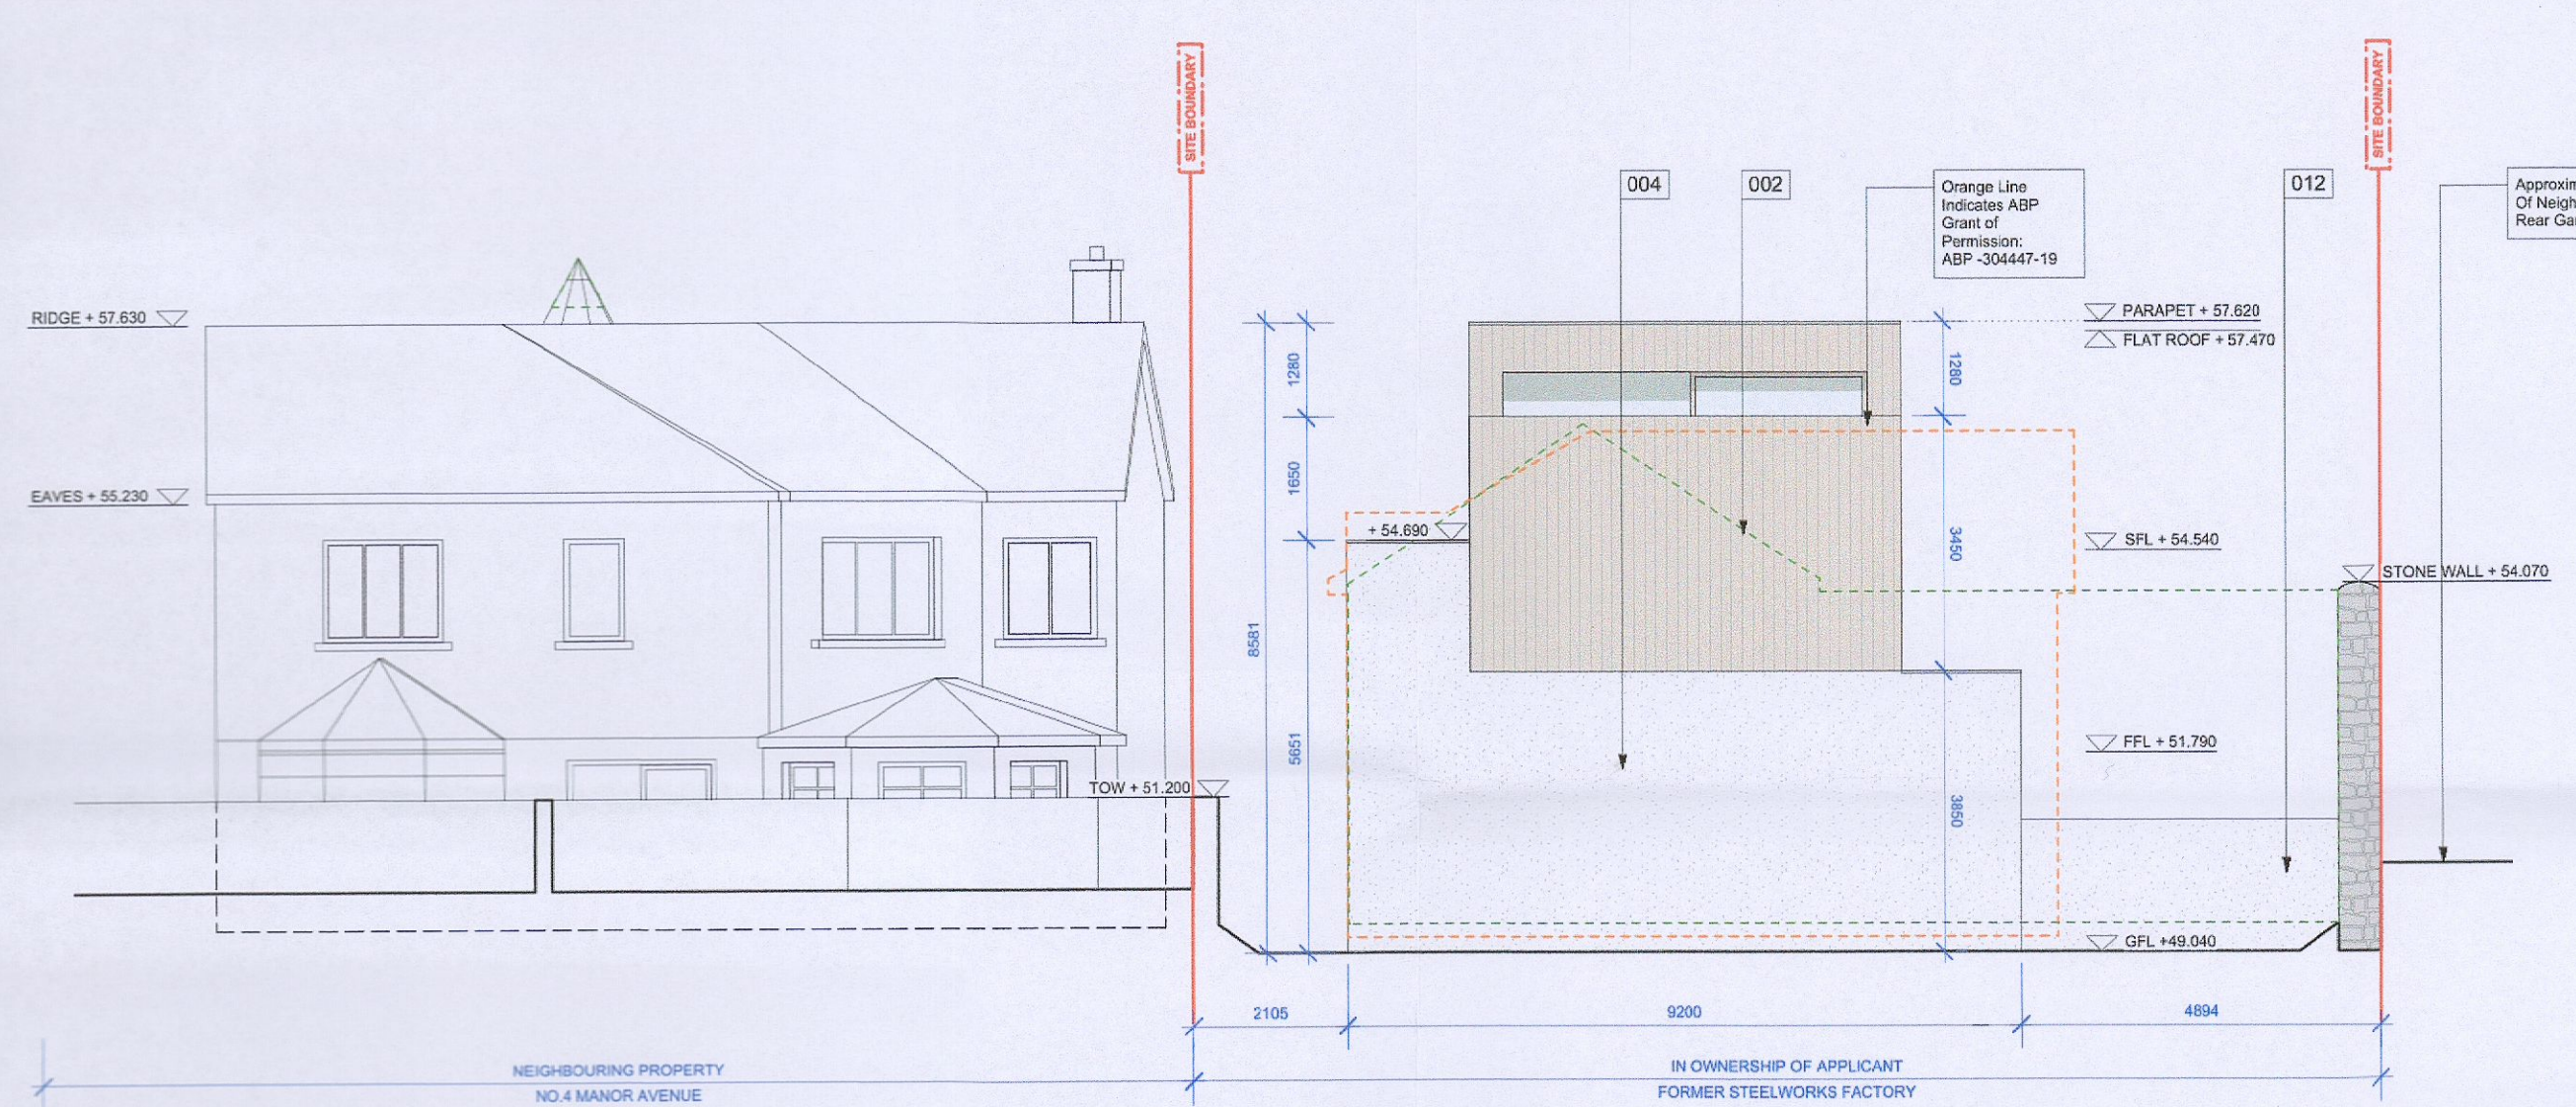


2 WEST ELEVATION - PROPOSED
PL - 102 SCALE 1:100 @ A1

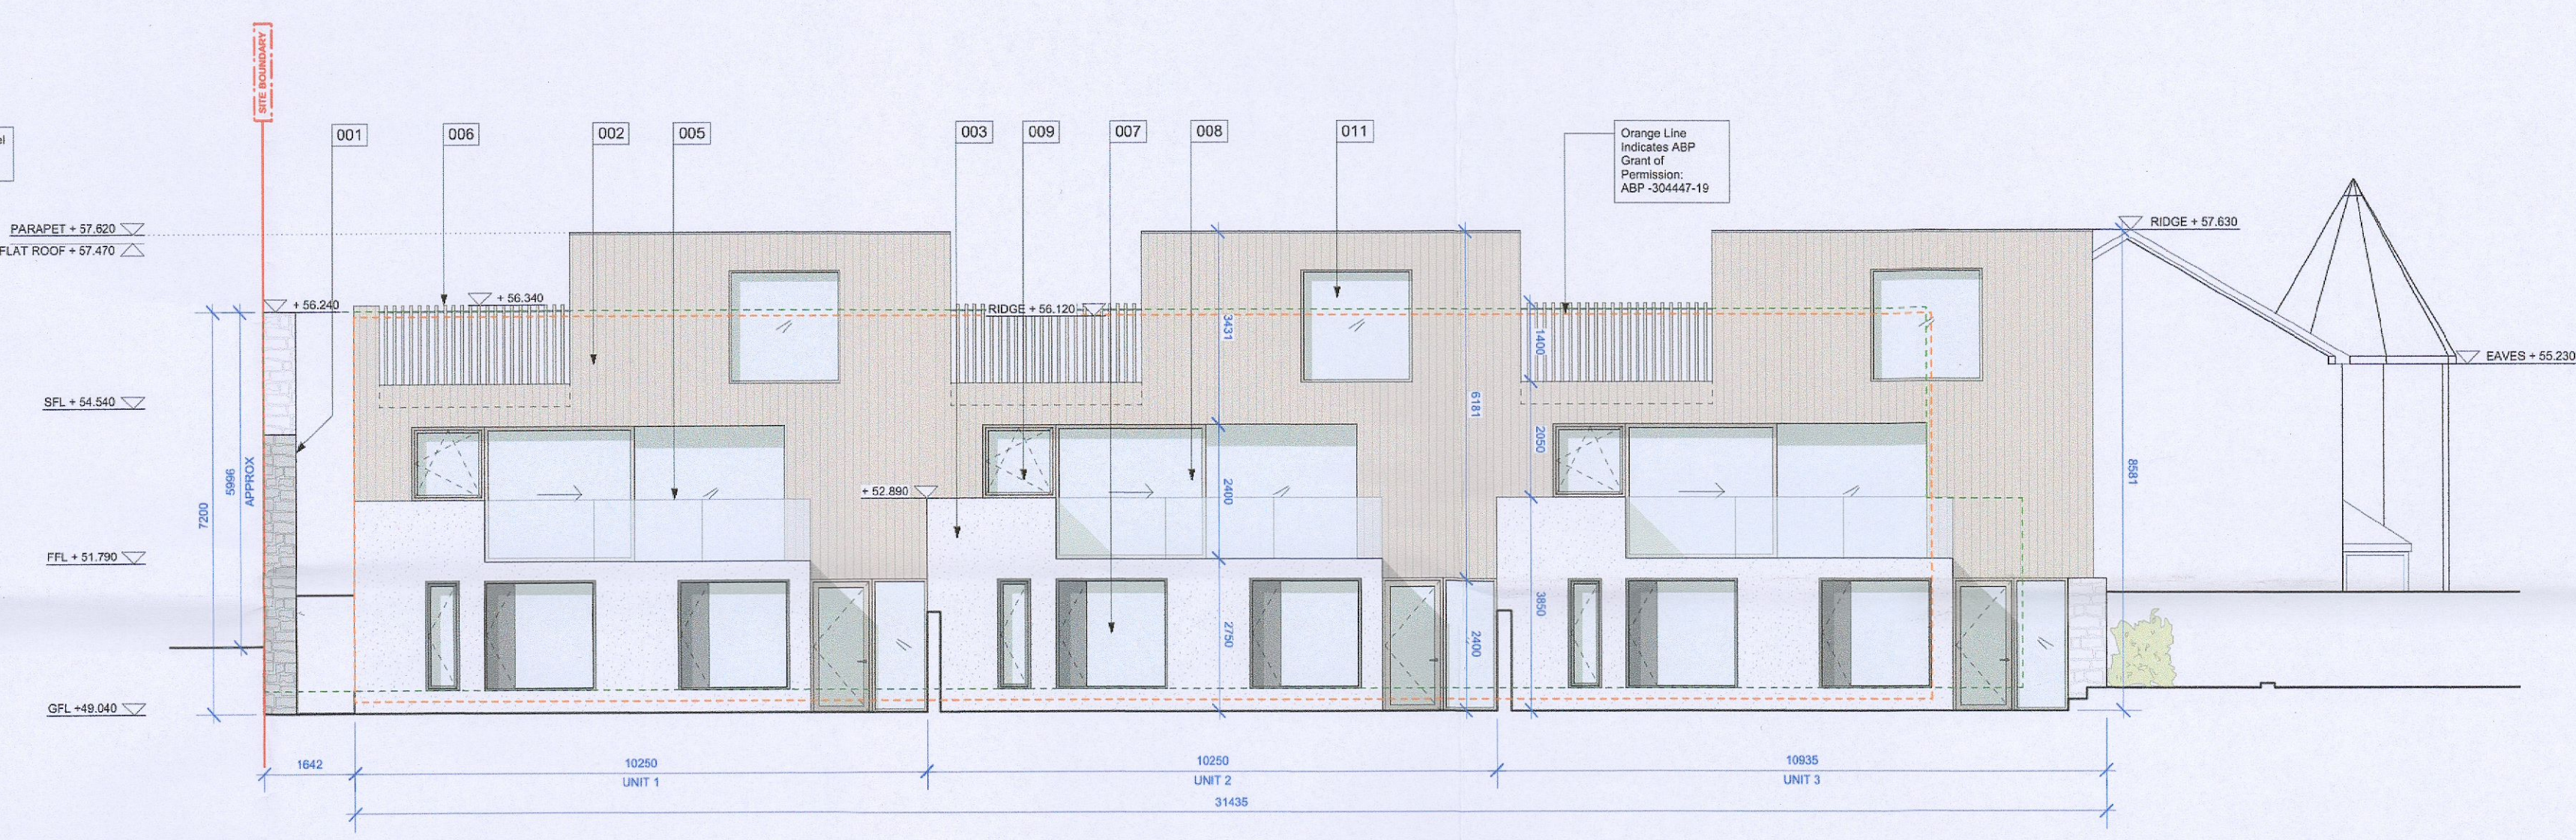

5 SOUTH ELEVATION - PROPOSED
PL - 102 SCALE 1:100 @ A1

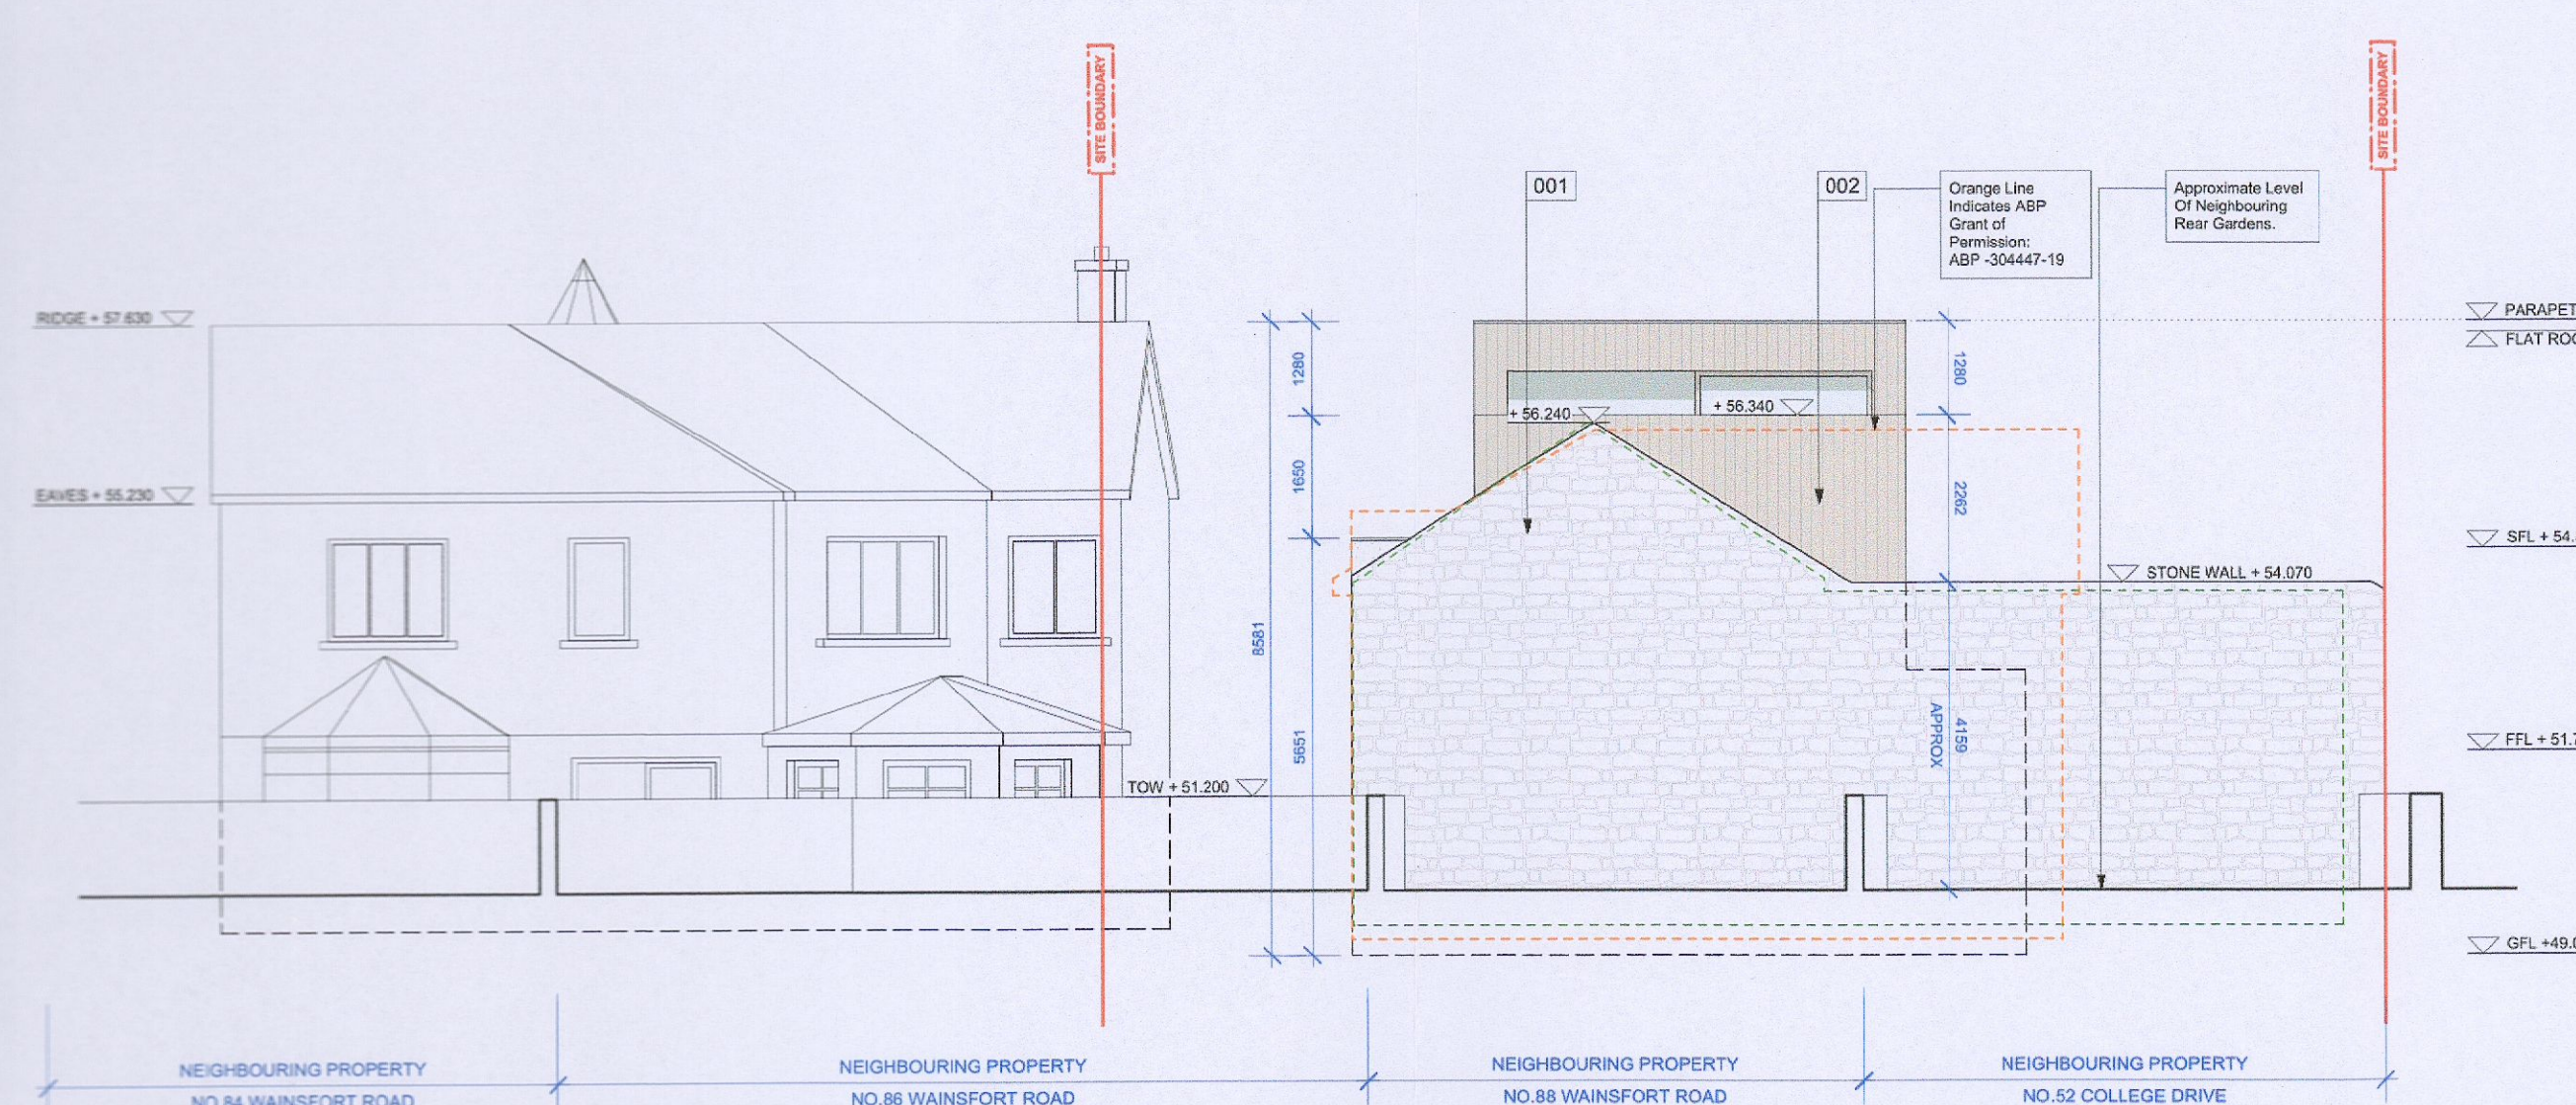

3 WEST BOUNDARY ELEVATION - PROPOSED
PL - 102 SCALE 1:100 @ A1

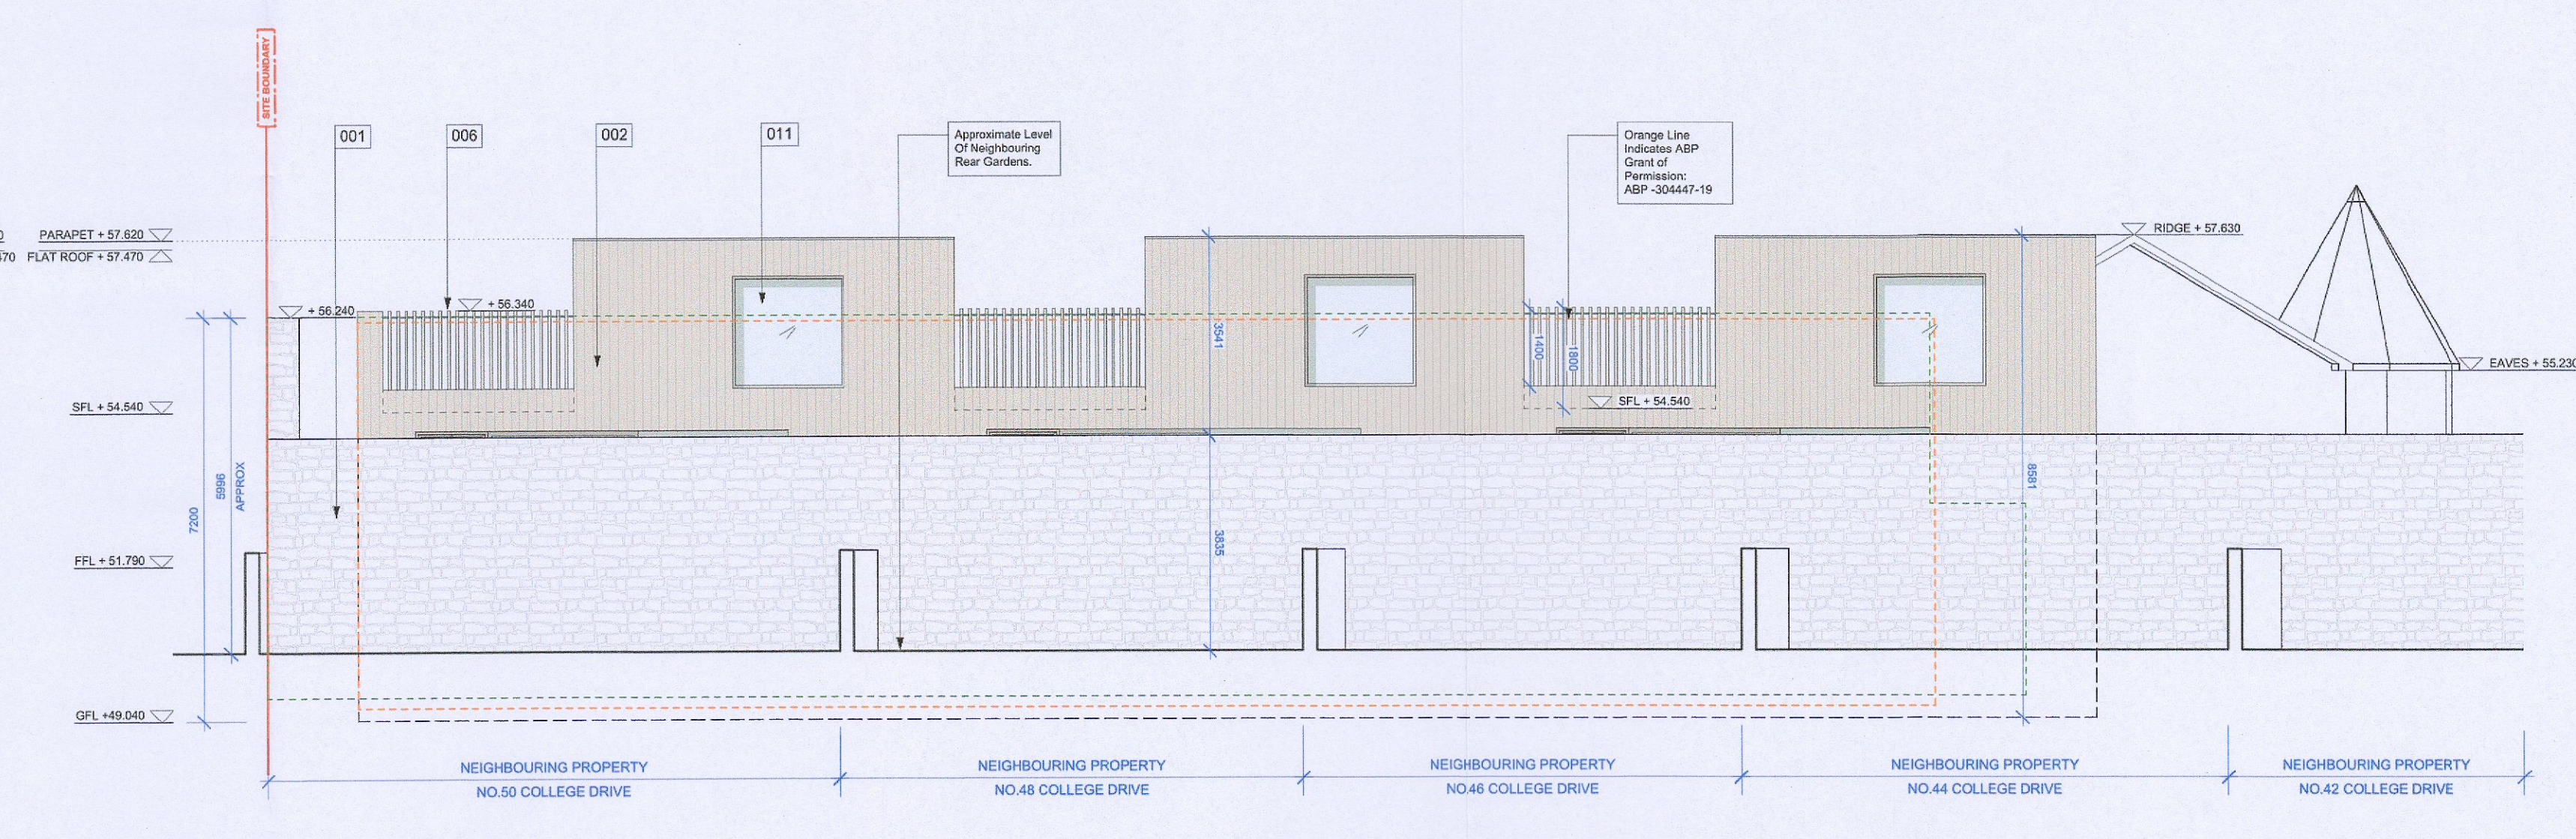

6 SOUTH BOUNDARY ELEVATION - PROPOSED
PL - 102 SCALE 1:100 @ A1

| DRAWING LEGEND - PROPOSED | | DRAWING TAGS - PROPOSED | |
|---|-------|--|--|
| Solid Red Line Indicates Site Boundary | --- | 005 - Proposed Glass Balustrade | 010 - Proposed Fixed Glazing |
| Dashed Green Line Indicates Outline Of Existing Structure | - - - | 006 - Proposed Timber Fins | 011 - Proposed Fixed Opaque Glazing |
| Dashed Orange Line Indicates Outline Of ABP Grant of Permission | - - - | 007 - Proposed Glazing With Opaque Operable Vent Section | 012 - Proposed Acrylic Render Finish To Garden Walls |
| Indicates Proposed New Structure | █ | 008 - Proposed Glazed Sliding Doors | 013 - Proposed Timber Gate |
| | | 009 - Proposed Operable Glazing | 014 - Proposed Sedum Roof |

| | | | | | |
|-------------|---|----------------|-----------------------|---|-----------------|
| PROJECT NO: | 2204 | DRAWING SCALE: | 1:100 @ A1 | S A M L E B A S | |
| LOCATION: | MANOR AVENUE, WAINSFORT GROVE, TERENCEVILLE, DUBLIN 6 | DRAWING TITLE: | ELEVATIONS - PROPOSED | M: | +353 86 1061973 |
| STAGE: | PLANNING | DATE: | SEP 2022 | E: | hello@lebas.ie |
| | | DRAWING NO: | 2204 - PL - 102 | Copyright reserved. Work to agreed dimensions only. Do not scale from drawing. Verify dimensions of any measurements. Drawings for planning purposes only unless otherwise stated and approved by relevant authority. | |